


Planning Pack Map

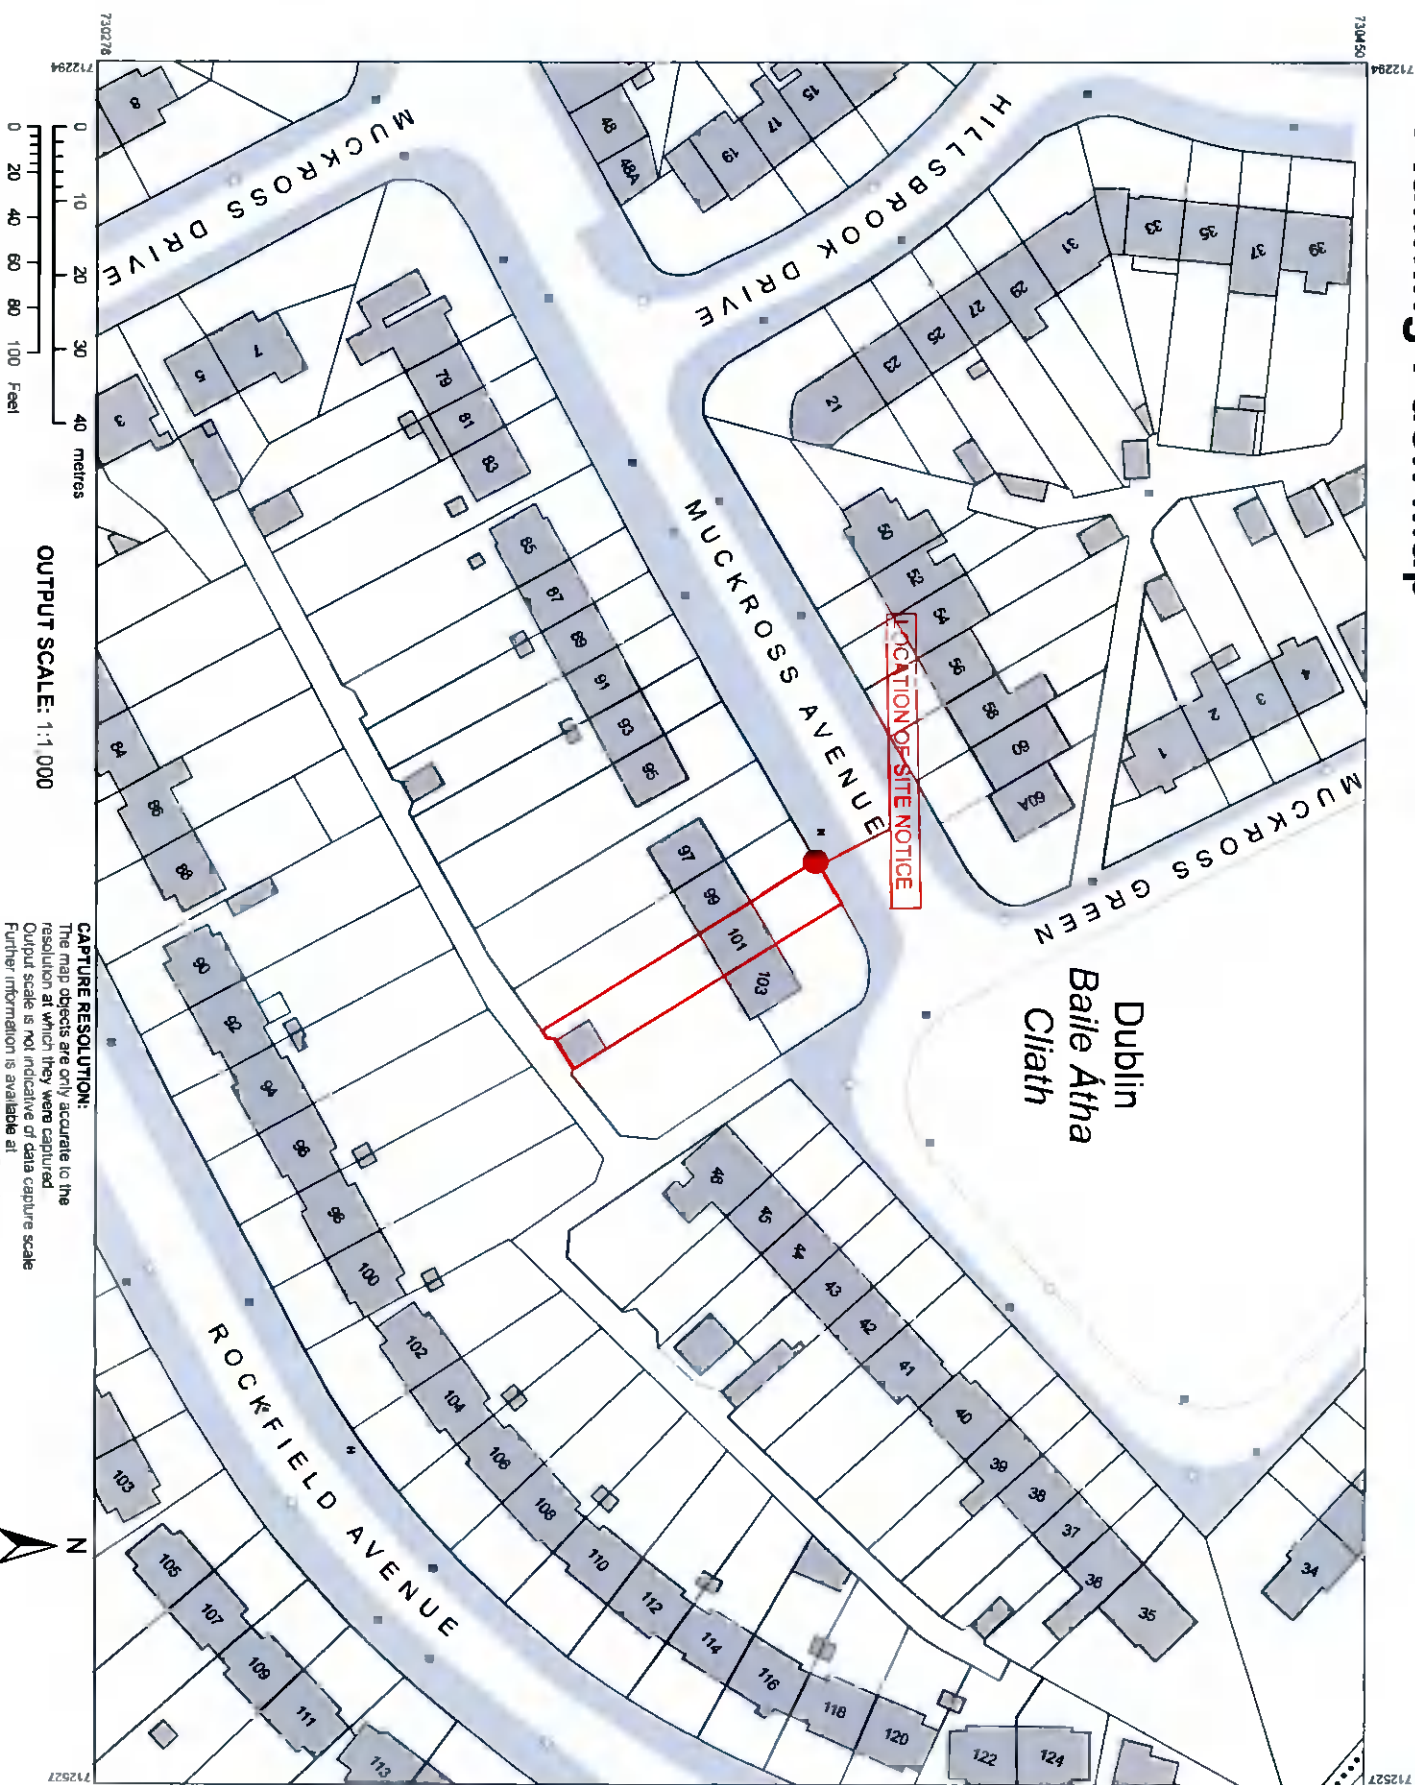

CAPTURE RESOLUTION:
 The map objects are only accurate to the resolution at which they were captured.
 Output scale is not indicative of data capture scale.
 Further information is available at <http://www.osi.ie>, search 'Capture Resolution'



CENTRE COORDINATES:
 ITM 712411 730364
PUBLISHED: ORDER NO.: 06/10/2021 50224634_1
MAP SERIES: MAP SHEETS: 1:1,000 3328-11

COMPILED AND PUBLISHED BY:
 Ordnance Survey Ireland
 Phoenix Park
 Dublin 8,
 Ireland.
 Unauthorised reproduction infringes Ordnance Survey Ireland and Government of Ireland copyright.

All rights reserved.
 No part of this publication may be copied, reproduced or transmitted in any form or by any means without the prior written permission of the copyright owners.

The representation on this map of a road, track or footpath is not evidence of the existence of a right of way.

Ordnance Survey maps never show legal property boundaries; nor do they show ownership of physical features

© Suirbhreacht Ordánais Éireann 2021
 © Ordnance Survey Ireland 2021
www.osi.ie/copyright

LEGEND:
<http://www.osi.ie>
 search 'Large Scale Legend'

NOTES:
 SITE BOUNDARY ———
 POSITION OF SITE NOTICE ●

N
SITE LOCATION MAP (URBAN PLACE MAP) POSITION OF SITE NOTICE
 NO.101 MUCKROSS AVENUE, DUBLIN 12
 Scale: 1:1,000

CDP Architecture
 4, The Ball Head Square
 Leeson Village, K12 9B8E
 Dublin 2, Ireland
 Tel: +353 1 4096 1000
 Fax: +353 1 4096 1001
 Email: info@cdp.ie
www.cdp.ie

PLANNING

CDP
 PROPOSED NEW EXTENSION AT
 NO 101 MUCKROSS AVENUE
 PERRYSTOWN DUBLIN 12

DRAWING TITLE:
 SITE LOCATION
 (URBAN PLACE MAP)
 POSITION OF SITE NOTICE

DATE: OCTOBER 2021
SCALE: 1:1000 (GAI)
PROJECT NO.: 211902
REVISIONS: