




EXISTING ELEVATION 1-1
SCALE 1:100

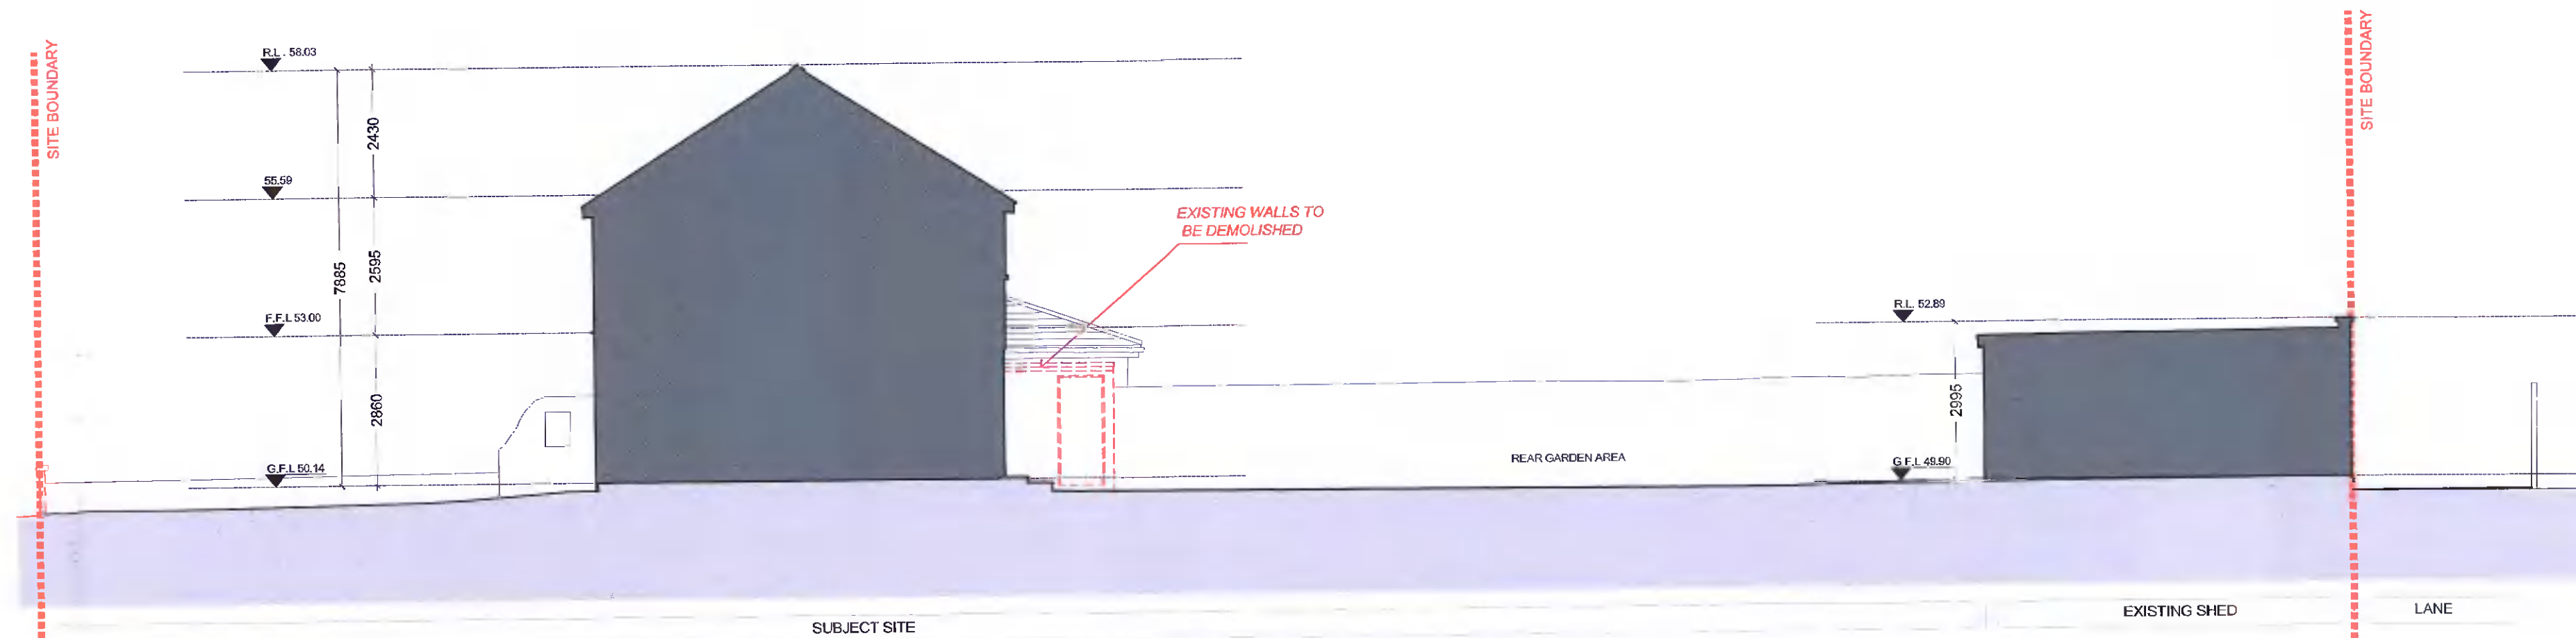


EXISTING ELEVATIONS 2-2
SCALE 1:100

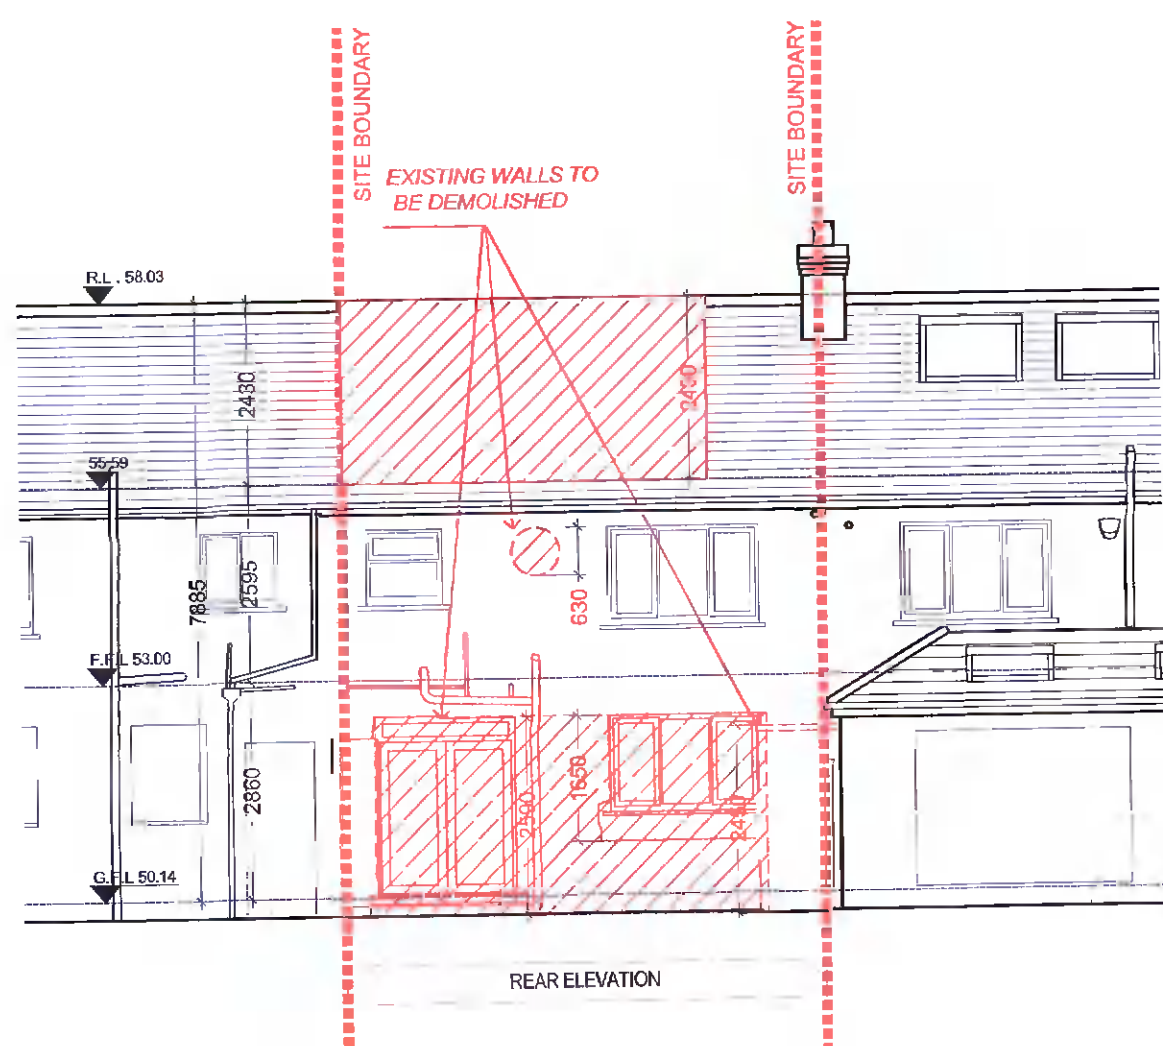


EXISTING ELEVATION 3-3
SCALE 1:100

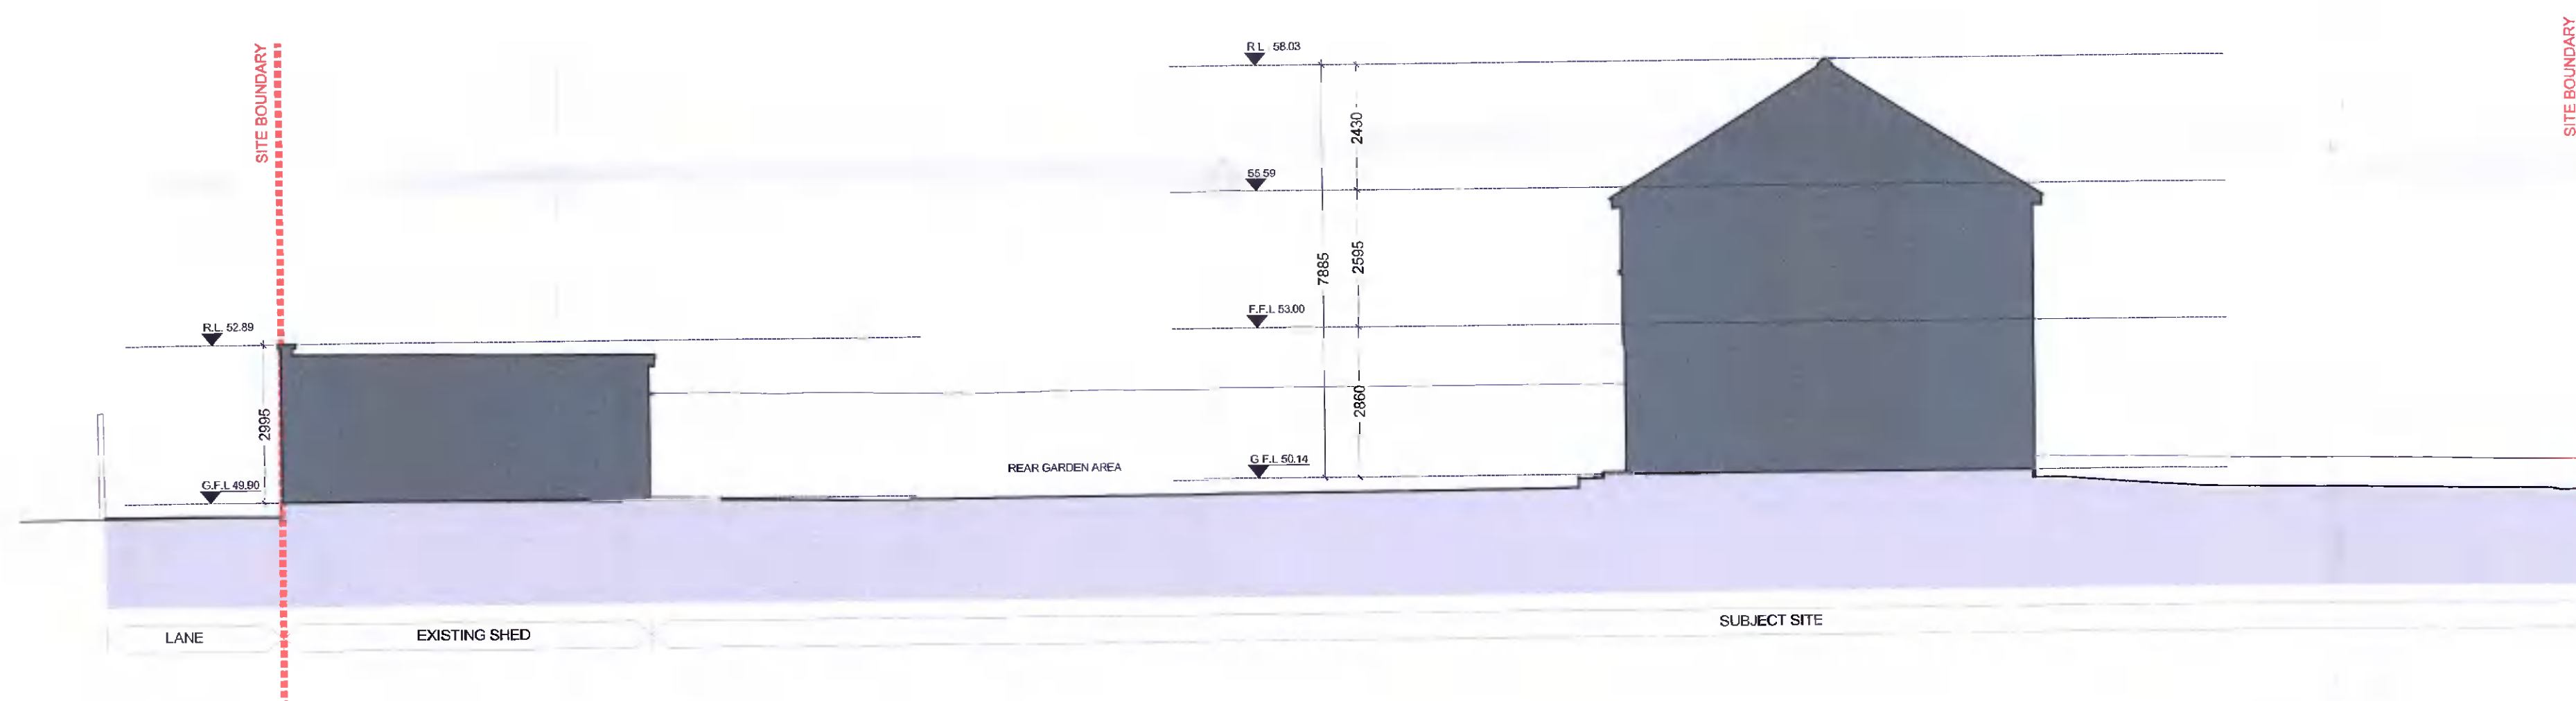

EXISTING ELEVATIONS 4-4
SCALE 1:100

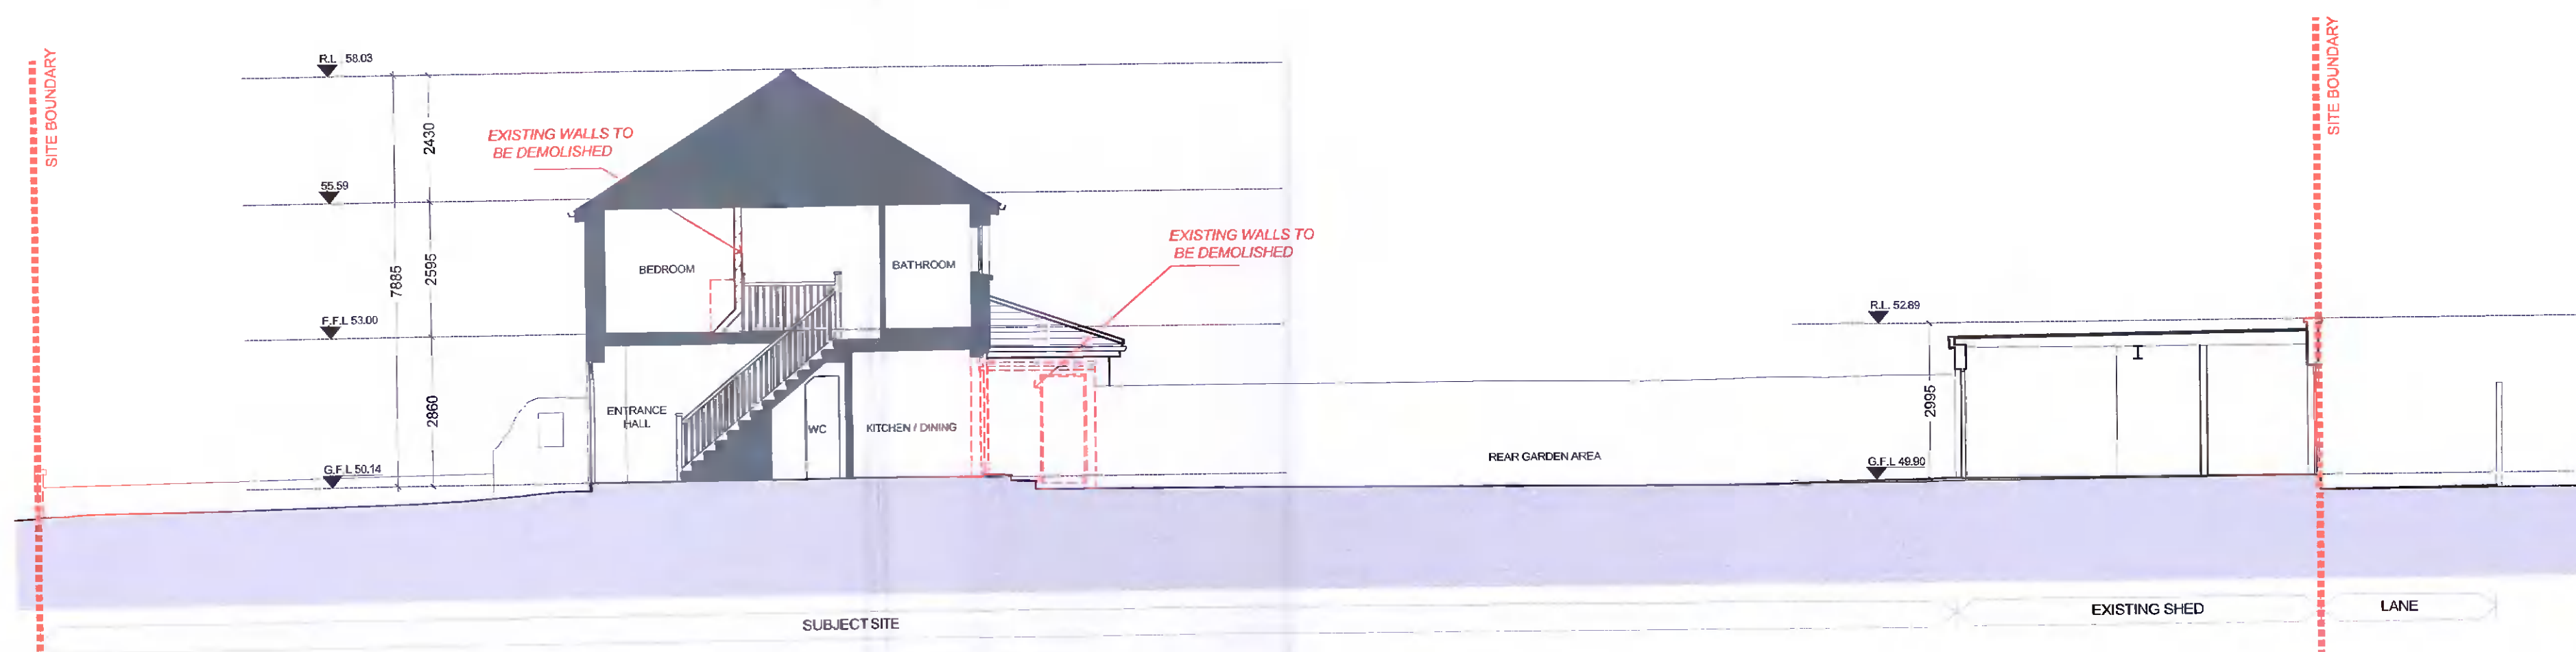

EXISTING SECTION A-A
SCALE 1:100

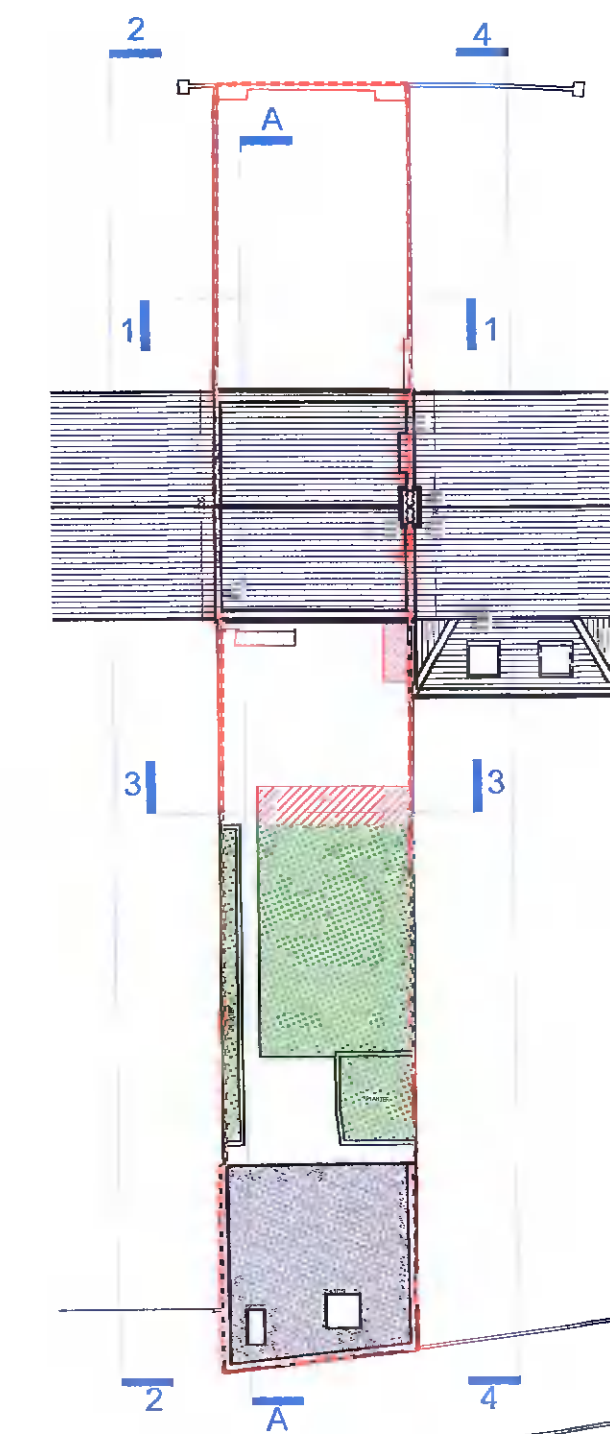

KEY PLAN
SCALE NTS

NOTES:

- SITE BOUNDARY
- DEMOLITION / REMOVAL WORKS
- GREEN AREA
- EXISTING BUILDING

REV	DATE	DRN	NOTES

DO NOT SCALE FROM THIS DRAWING. USE FIGURED DIMENSIONS IN ALL CASES. VERIFY DIMENSIONS ON SITE AND REPORT ANY DISCREPANCIES TO THE ARCHITECTS IMMEDIATELY. THIS DRAWING TO BE READ IN CONJUNCTION WITH THE ARCHITECTS SPECIFICATION. THE DRAWING IS COPYRIGHT AND MAY ONLY BE REPRODUCED WITH THE ARCHITECTS PERMISSION.

CDP Architecture
Designers - Planning - Interiors - Project Management

4, The Mall, Main Street, Lucan Village, Co. Dublin, K72 V0R8
T: 01 6214498
E: info@cdparchitecture.ie
W: www.cdp-architecture.com

PLANNING

JOB	PROPOSED NEW EXTENSION AT NO. 101 MUCKROSS AVENUE, PERRYSTOWN, DUBLIN 12	DATE	OCTOBER 2021
CLIENT	CIARAN AND MICHELLE KAVANAGH	DRN	JULJ
DRAWING TITLE	EXISTING / DEMOLITION ELEVATIONS & SECTION A-A	SCALE	1:100 @ A1
JOB NUMBER	2021_142	CHECKED	PM
DRAWING NUMBER	3.1.101	REVISION	