



PROPOSED ELEVATION 5-5
SCALE 1:100

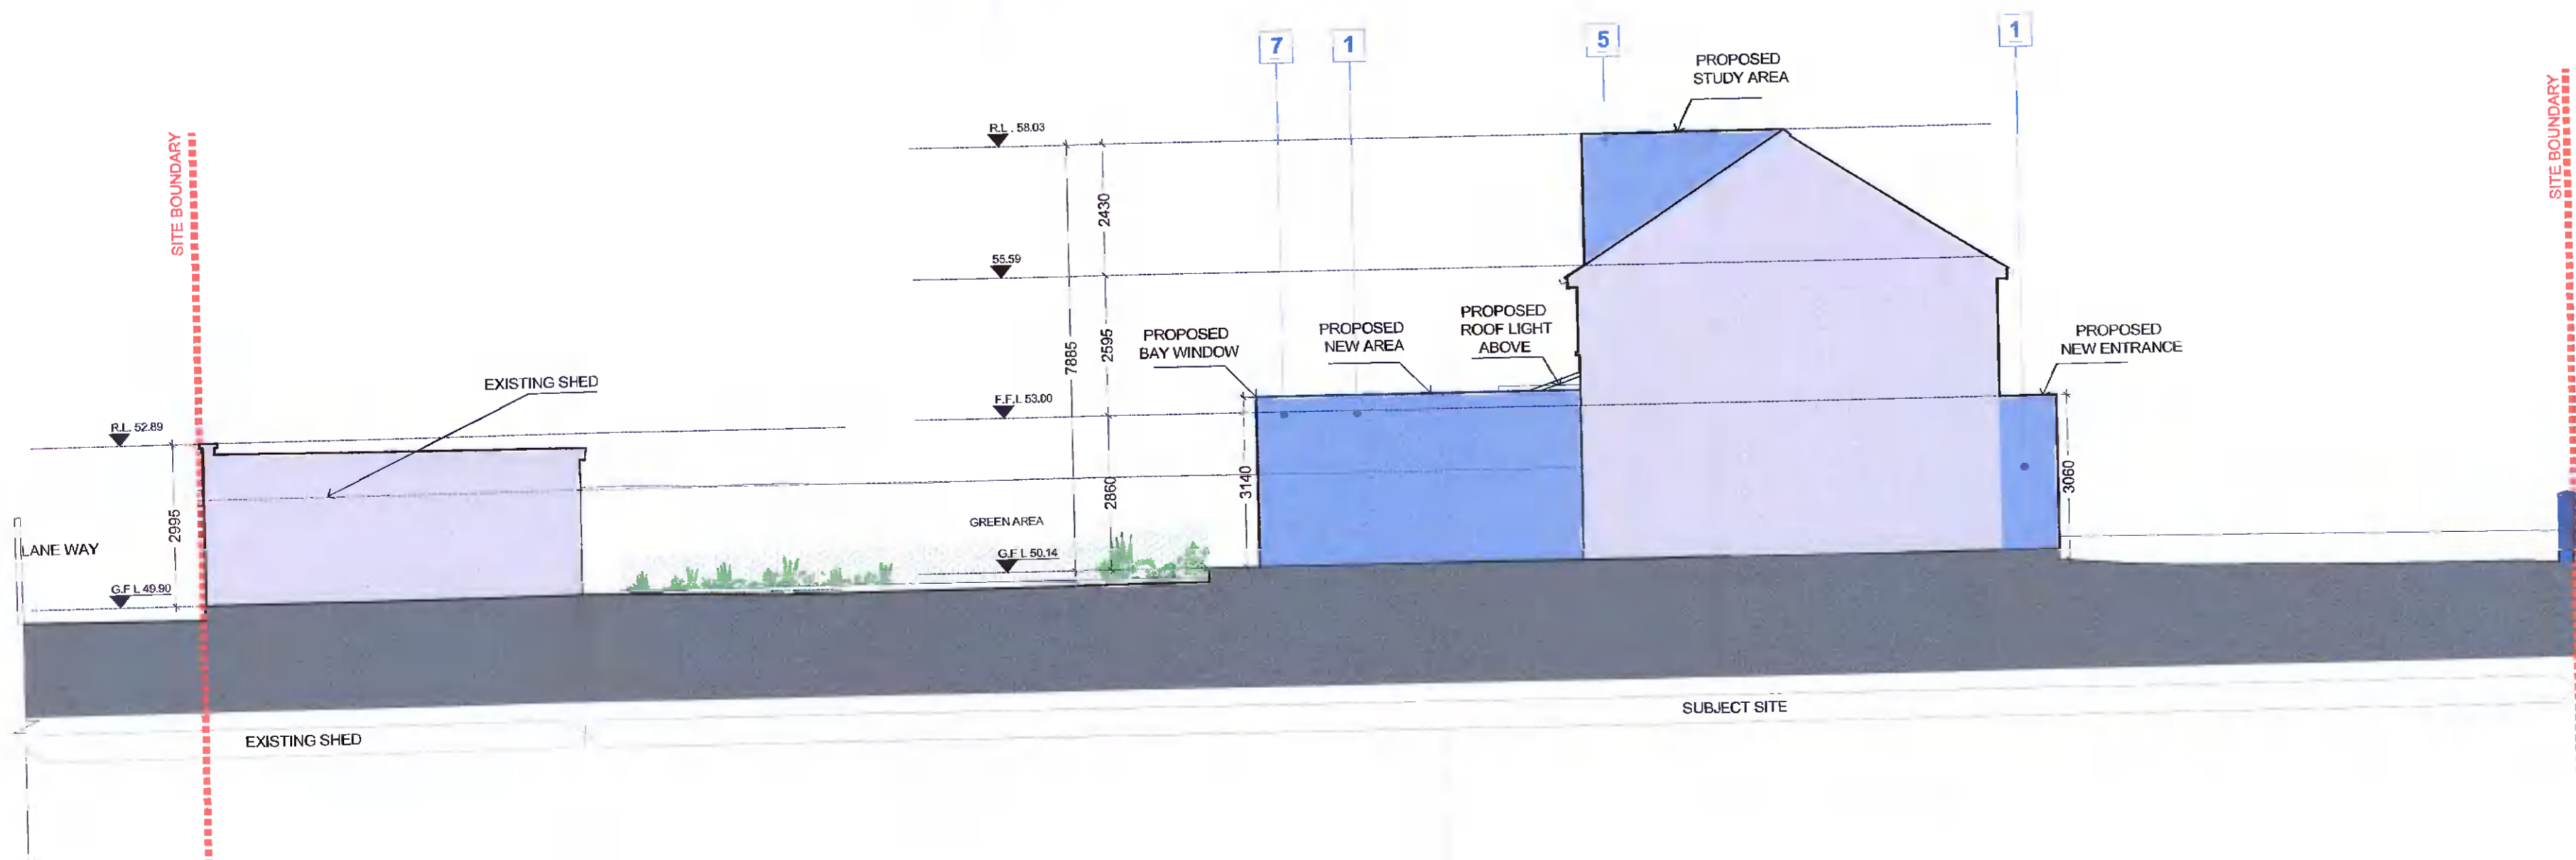

PROPOSED ELEVATION 4-4
SCALE 1:100

- 1 PAINTED SMOOTH RENDER FINISH TO EXTERNAL WALL (RAL COLOUR 7012)
- 2 CONCRETE WINDOW CILL
- 3 GREY UPVC WINDOW FRAME WITH OPAQUE GLAZING (RAL COLOUR 7016)
- 4 PARAPET ROOF WITH POWDER COATED PRESSED ALUMINIUM CAPPING (RAL COLOUR 7016)
- 5 TROCAL WITH STANDING SEAM DETAIL (RAL COLOUR 7016) TO SECOND FLOOR LEVEL
- 6 GREY UPVC DOORS TO THE FRONT & REAR (RAL COLOUR 7016)
- 7 GREY UPVC WINDOW FRAME (RAL COLOUR 7016)

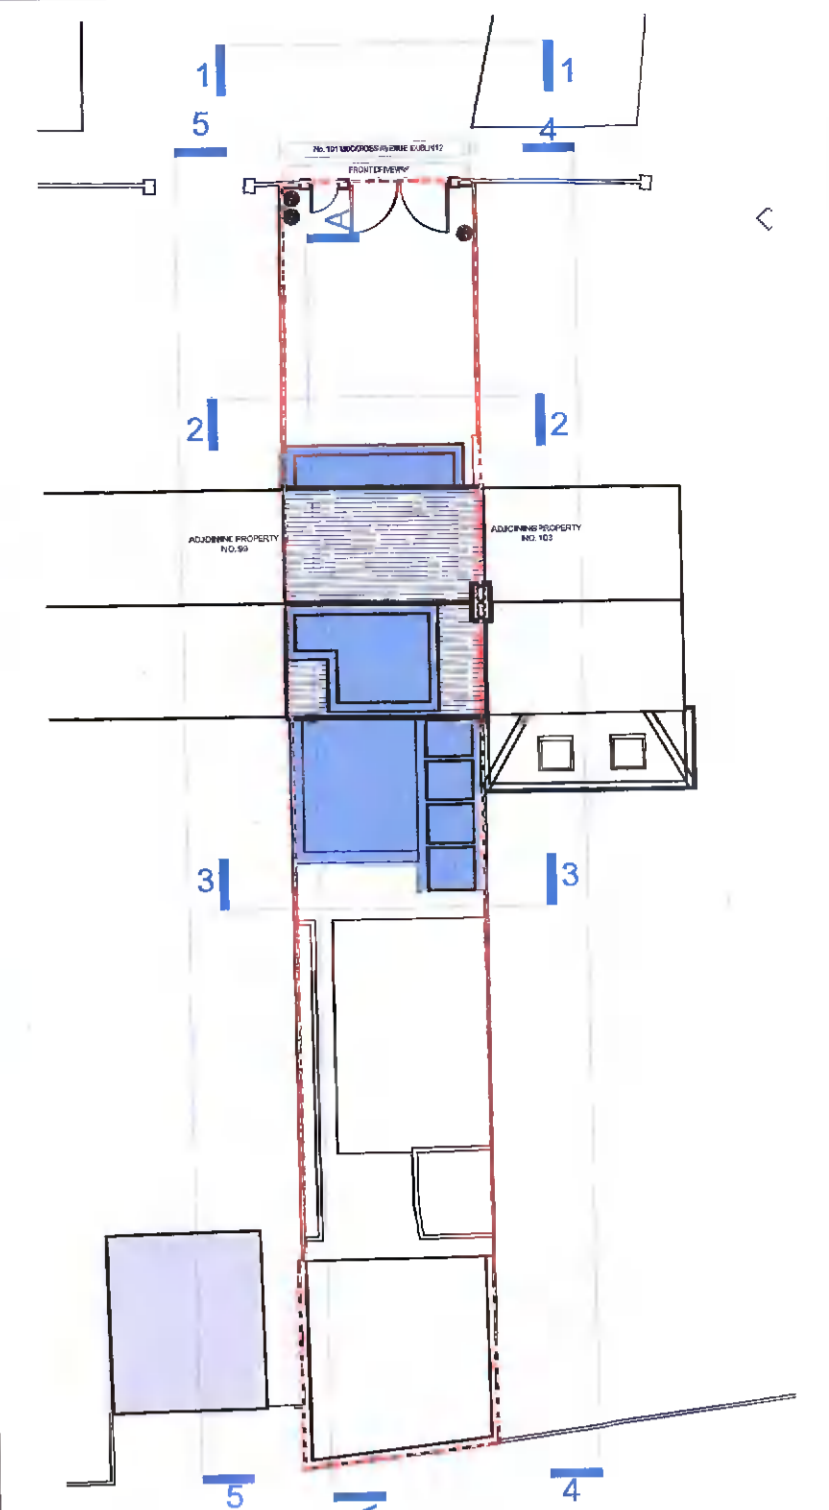

KEY PLAN
SCALE 1:100

- NOTES:
- SITE BOUNDARY
 - PROPOSED WORKS
 - DECKING
 - GREEN AREA
 - ADJOINING PROPERTY
 - EXISTING ROOF
 - EXISTING FLAT ROOF OF SHED
- ALL DRAINAGE TO CONNECT INTO EXISTING

REV	DATE	DRN	NOTES

DO NOT SCALE FROM THIS DRAWING. USE DIMENSIONED DIMENSIONS IN ALL CASES. VERIFY DIMENSIONS ON SITE AND REPORT ANY DISCREPANCIES TO THE ARCHITECT IMMEDIATELY. THIS DRAWING TO BE READ IN CONJUNCTION WITH THE ARCHITECT'S SPECIFICATION. THIS DRAWING IS COPYRIGHT AND MAY ONLY BE REPRODUCED WITH THE ARCHITECT'S PERMISSION.

CDP Architecture
Designers - Planning - Interiors - Project Management

4, The Mall, Moyn Street, Lucan Village, Co. Dublin, K78 V5R6
T: 01 6214498
E: info@cdparchitecture.ie
W: www.cdp-architecture.com

PLANNING		
JOB	DATE	
PROPOSED NEW EXTENSION AT NO.101 MUCKROSS AVENUE PERRYSTOWN, DUBLIN 12	OCTOBER 2021	
CLIENT	DRN	
CIARAN AND MICHELLE KAVANAGH	JULJ	
DRAWING TITLE	SCALE	
PROPOSED ELEVATIONS 4-4 & 5-5	1:100 @ A1	
	CHECKED	
	PM	
JOB NUMBER	DRAWING NUMBER	REVISION
2021_142	3.1.202	