

# Planning Pack Map



National Mapping Agency

**CENTRE COORDINATES:**  
ITM 708274.734023

**PUBLISHED:** 17/06/2021  
**ORDER NO.:** 50200739\_1

**MAP SERIES:** 1:1,000  
**MAP SHEETS:** 3262-06

**COMPILED AND PUBLISHED BY:**  
Ordnance Survey Ireland,  
Phoenix Park  
Dublin 8,  
Ireland

Unauthorised reproduction infringes Ordnance Survey Ireland and Government of Ireland copyright


All rights reserved. No part of this publication may be copied, reproduced or transmitted in any form or by any means without the prior written permission of the copyright owners

The representation on this map of a road, track or footpath is not evidence of the existence of a right of way

Ordnance Survey maps never show legal property boundaries, nor do they show ownership of physical features

© Suirbheiracht Ordánais Éireann, 2021  
© Ordnance Survey Ireland, 2021  
[www.osi.ie/copyright](http://www.osi.ie/copyright)

**LEGEND:**  
<http://www.osi.ie>  
Search 'Large Scale Legend'

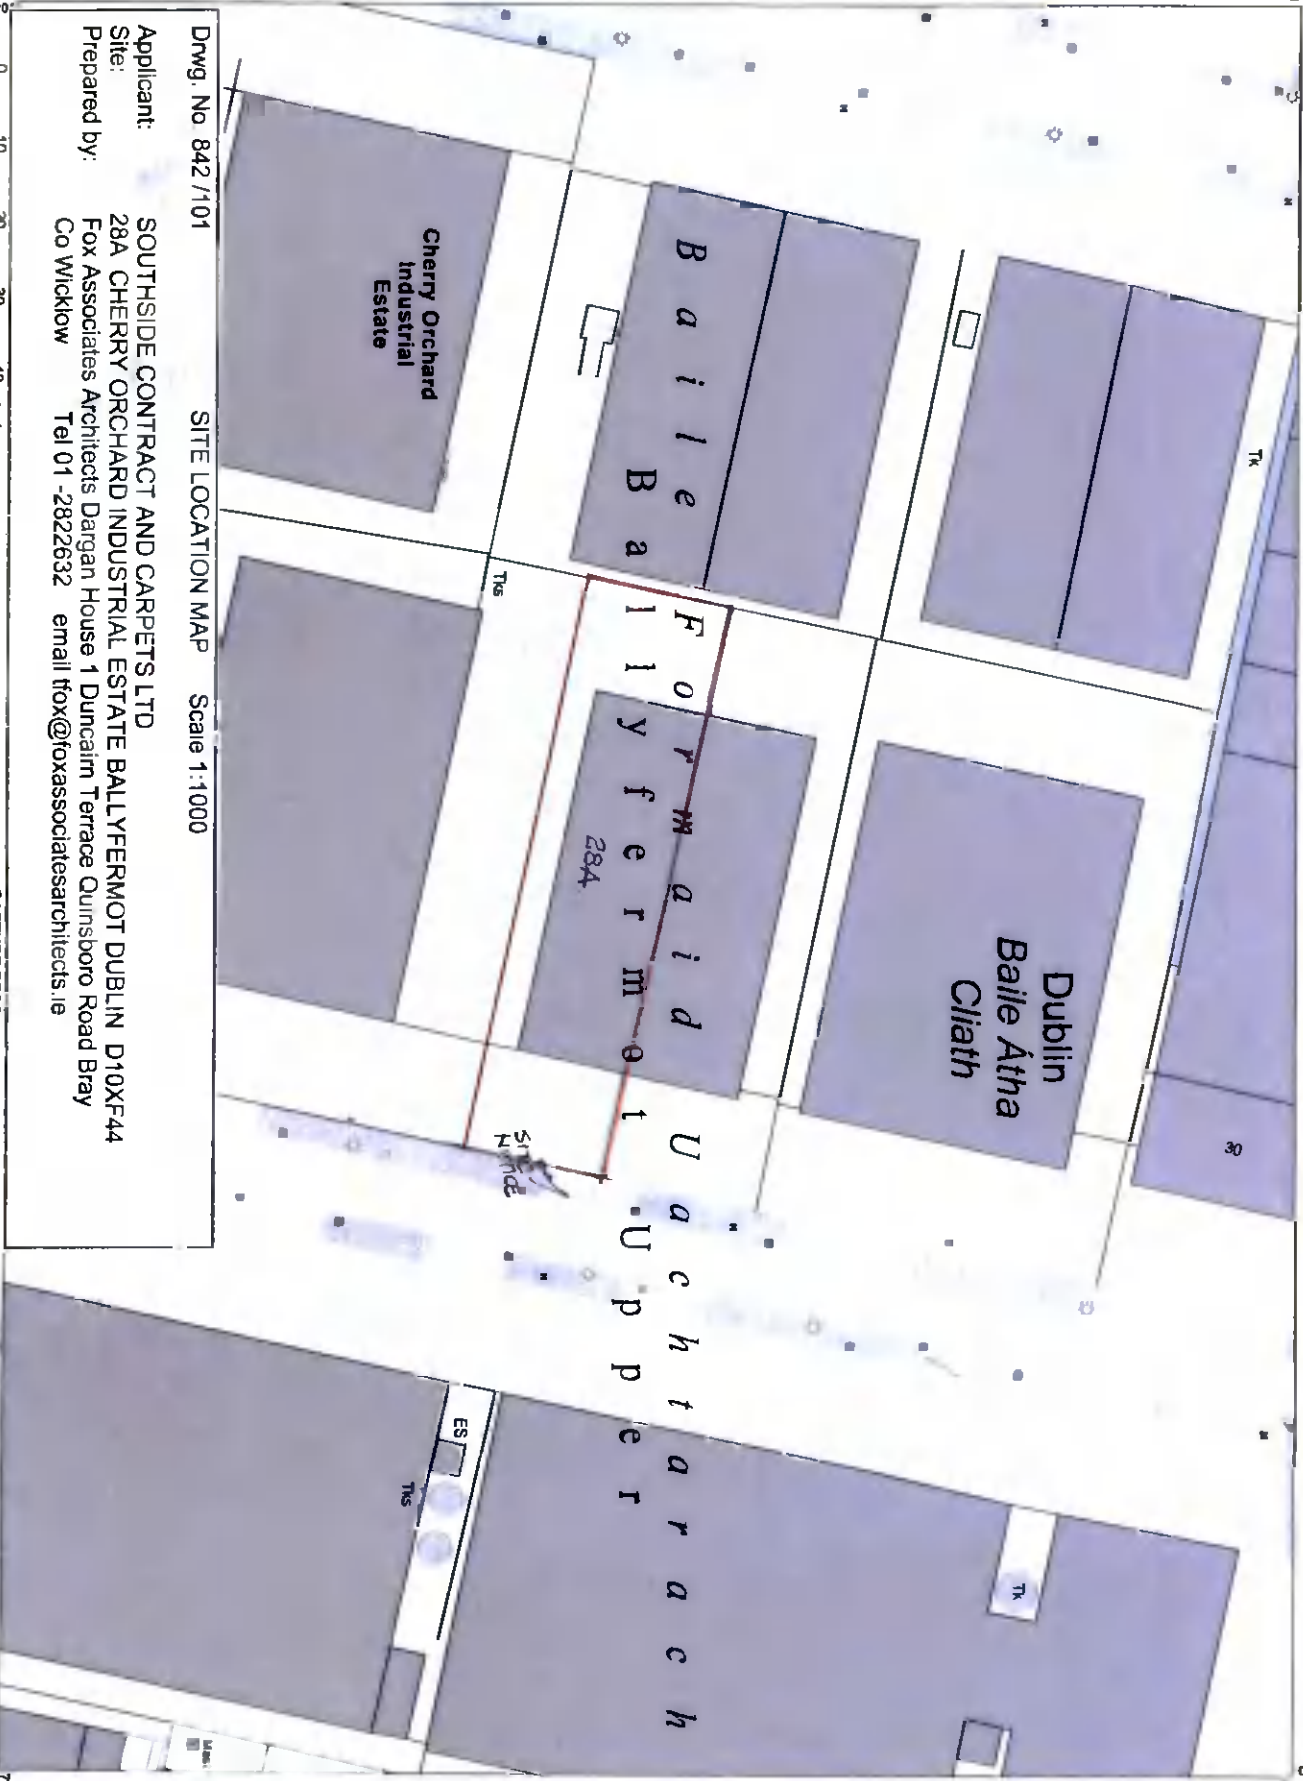

Drwg. No 842 /101 SITE LOCATION MAP Scale 1:1,000

**Applicant:** SOUTHSIDE CONTRACT AND CARPETS LTD  
**Site:** 28A CHERRY ORCHARD INDUSTRIAL ESTATE BALLYFERMOT DUBLIN D10XF44  
**Prepared by:** Fox Associates Architects Dangan House 1 Duncainm Terrace Quinsboro Road Bray Co Wicklow Tel 01-2822632 email [tfox@foxassociatesarchitects.ie](mailto:tfox@foxassociatesarchitects.ie)



OUTPUT SCALE: 1:1,000

**CAPTURE RESOLUTION:**  
The map objects are only accurate to the resolution at which they were captured. Output scale is not indicative of data capture scale. Further information is available at <http://www.osi.ie/search/CaptureResolution>