



PROPOSED SIDE ELEVATION


PROPOSED SIDE ELEVATION

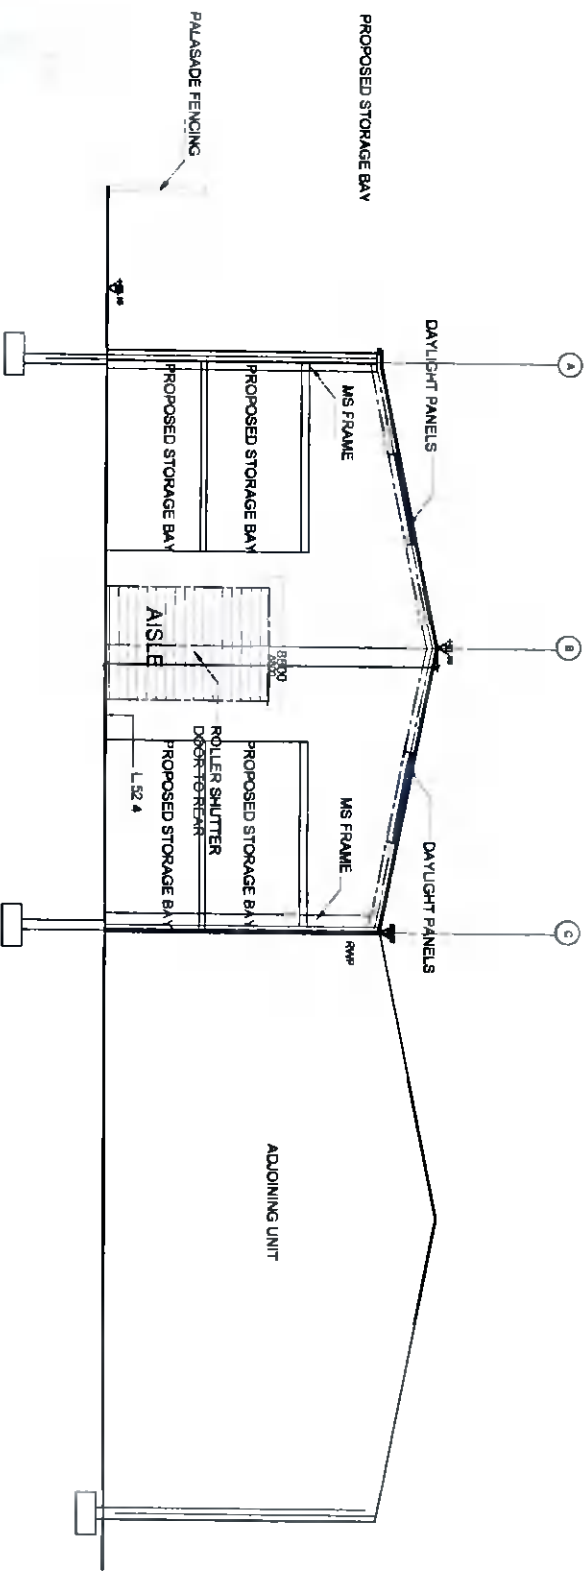

SECTION THROUGH PROPOSED EXTENSION

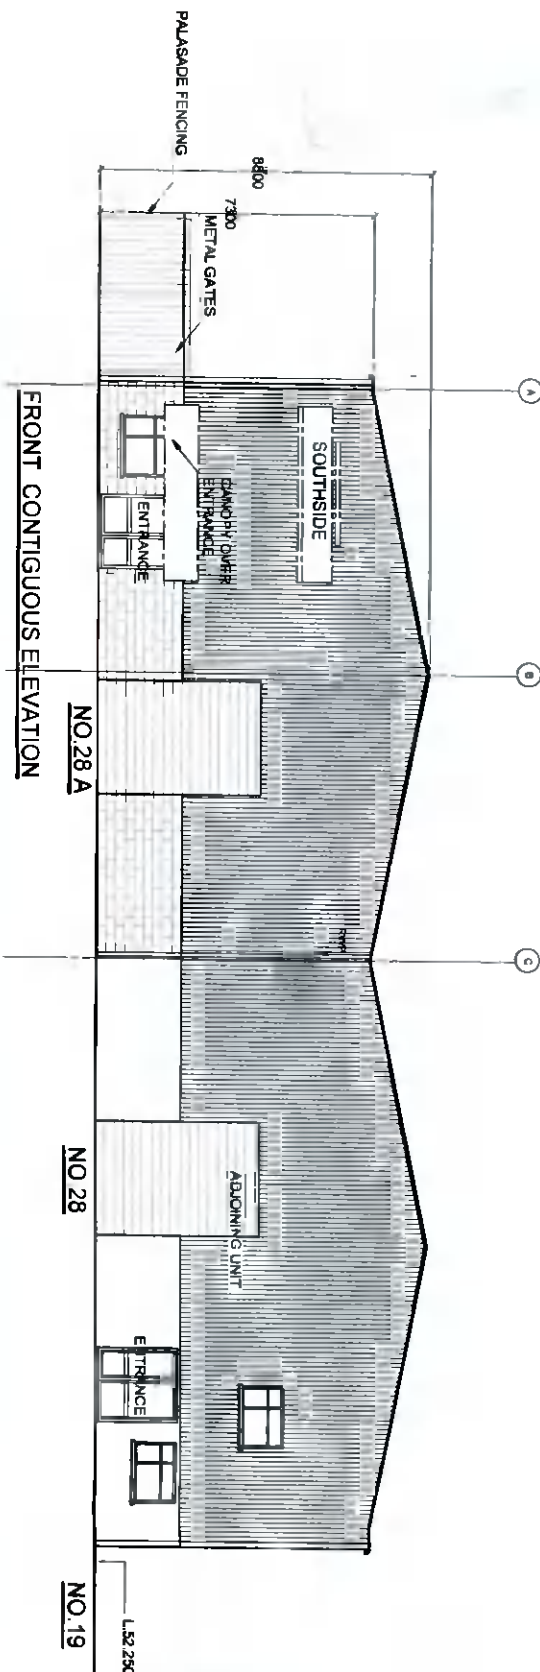

FRONT CONTIGUOUS ELEVATION

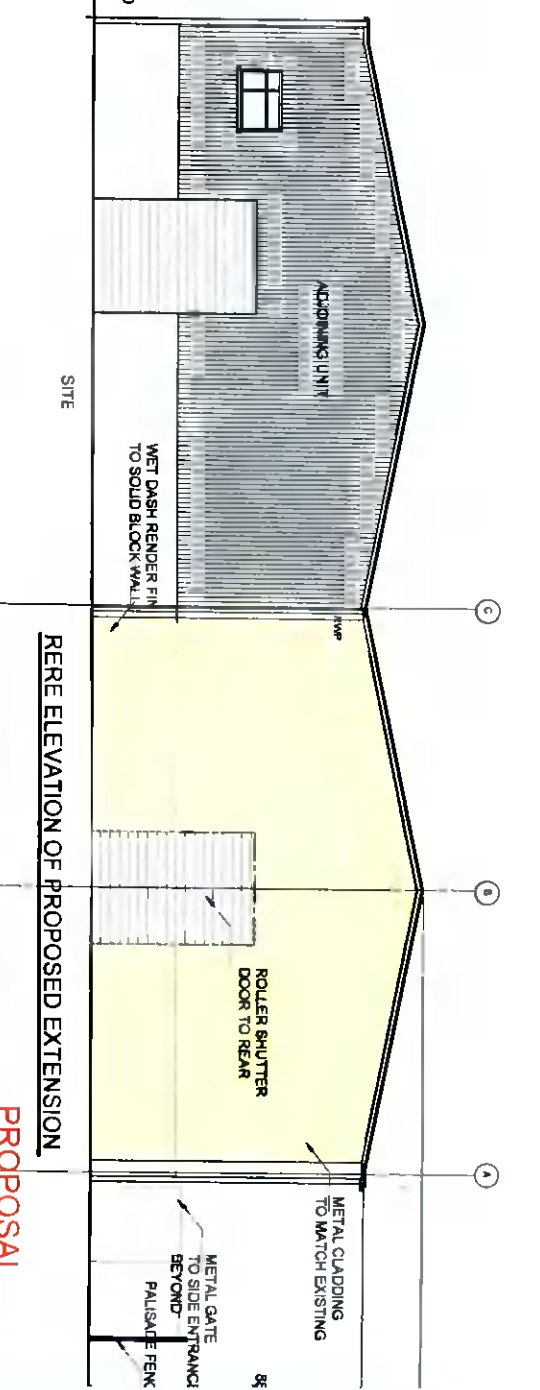

RERE ELEVATION OF PROPOSED EXTENSION

PROPOSAL

FOX ASSOCIATES ARCHITECTS
 UNIT 28A CHERRYORCHARD INDUSTRIAL ESTATE BALLYFERMOT DUBLIN D10 XF44
 CLIENT SOUTHSIDE CONTRACT AND CARPETS LTD
 DARGAN HOUSE DUNCAIRN TERRACE QUINSBORO ROAD BRAY CO WICKLOW
 TEL. 01 2822692 email fox@foxassociatesarchitects.ie
 DRAWN BY JOB NO DRAWING NO REV
 DATE 27 08 2021
 STATUS PLANNING
 ELEVATIONS AND SECTIONS SCALE 1:200
 CHECKED BY 842 111