


A1

DO NOT SCALE

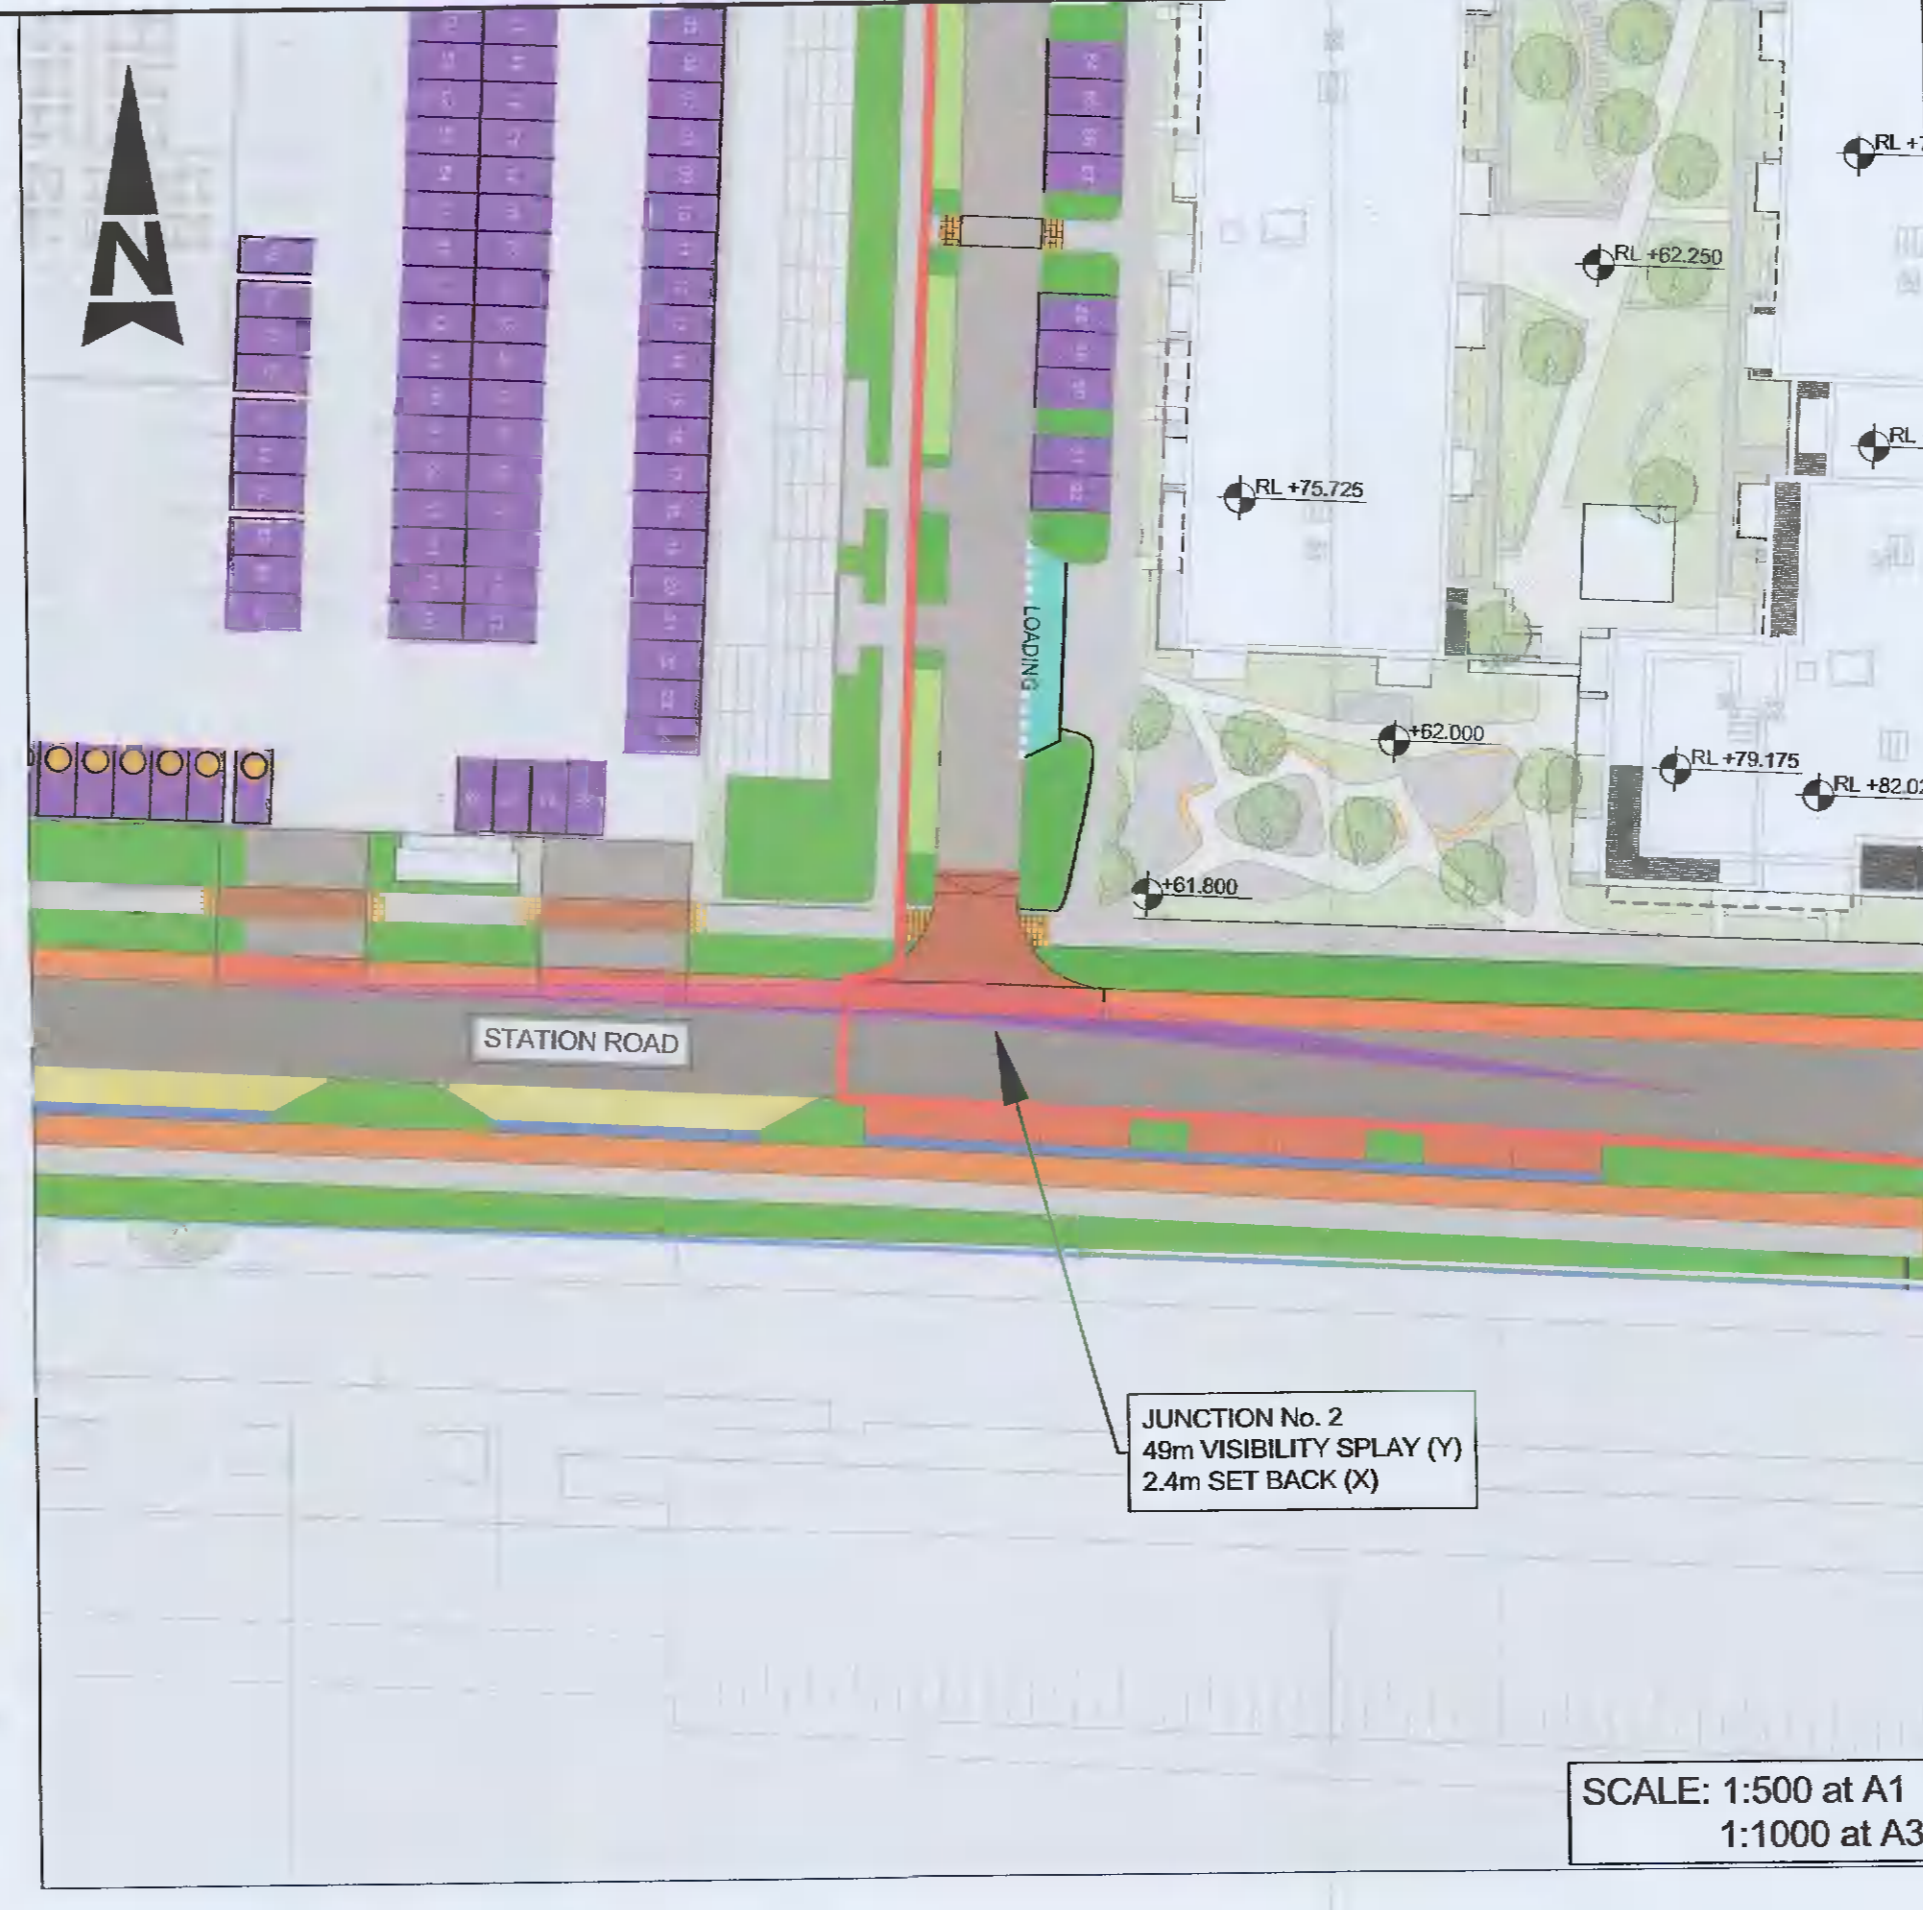

File: 5150924_HTR_07_DR_0104.dwg
Date: 08.02.21 - 4:08pm
Plotted by: yamacho

© ORDNANCE SURVEY IRELAND LICENSE No. AR 0082521
ORDNANCE SURVEY IRELAND & GOVERNMENT OF IRELAND

LEGEND:	
	PROPOSED CARRIAGEWAY MAIN ROAD
	PROPOSED CARRIAGEWAY LINK ROAD
	PROPOSED CYCLE LANE
	PEDESTRIAN PLAZA AREA
	FOOTPATH
	BUFFER AREA
	PROPOSED CYCLE PARKING
	PARKING ASSIGNED TO BLOCK G DEVELOPMENT
	TEMPORARY LANDSCAPING, FUTURE PARKING
	PUBLIC PARKING ON STATION ROAD
	RASIED TABLE
	PROPOSED BUS STOP
	PROPOSED BUS SETDOWN AREA
	TEMPORARY FOOTPATH
	TACTILE PAVING - BUFF
	TACTILE PAVING - RED
	PROPOSED SET DOWN / TAXI AREA
	SOFT LANDSCAPING (AS PER LANDSCAPE ARCHITECT DETAILS)
	HARD LANDSCAPING (AS PER LANDSCAPE ARCHITECT DETAILS)
	LOADING BAY
	PARKING BAY PROVIDED WITH EV CHARGING
	ACCESSIBLE / DISABLED PARKING (5No.)
	APPLICATION BOUNDARY

Rev	Description	By	Date	Chk'd	Auth
B	JUNCTION No. 3 ADDED	RG	20.04.21	PF	KB
A	FOR PLANNING	AK	24.02.21	JW	KB
-	FOR INFORMATION	AK	08.02.21	JW	KB

ATKINS
Member of the SNC-Lavalin Group

Atkins House, 150-155 Ainslie Business Park, Swords, Co. Dublin
Tel (+353) 01 810 8000 Fax (+353) 01 810 8001

Unit 2B, 2200 Cork Airport Business Park, Cork
Tel (+353) 021 429 0300 Fax (+353) 021 429 0360

1st Floor Technology House Parkmore Technology Park, Galway
Tel (+353) 091 786 050 Fax (+353) 091 779 830

Client: QUINTAIN DEVELOPMENTS IRELAND LTD

Project: ADAMSTOWN DISTRICT CENTRE PHASE 2 - BLOCK G AMENDMENT

Purpose		PLANNING			
Title		JUNCTION VISIBILITY			
Original Scale	Design/Drawn	Checked	Authorised		
AS	AK	JW	KB		
SHOWN	Date: 08.02.21	Date: 08.02.21	Date: 06.02.21		
Status	Drawing Number	Rev			
P	5150924 / HTR / 07 / DR / 0104	B			