


A1


DO NOT SCALE

File: 5150924\_HTR\_07\_DR\_0108.dwg  
 Date: Oct 08, 2021 - 4:10pm  
 Printed by: ycomachio


- GENERAL NOTES
1. ALL DIMENSIONS ARE IN MILLIMETRES UNLESS NOTED OTHERWISE
  2. ONLY WRITTEN DIMENSIONS SHALL BE USED. NO DIMENSIONS SHALL BE SCALED FROM THE DRAWINGS
  3. ALL LEVELS ARE IN METRES AND ARE TO MALIN HEAD DATUM
  4. ALL COORDINATES ARE IN METRES AND ARE TO IRISH TRANSVERSE MERCATOR

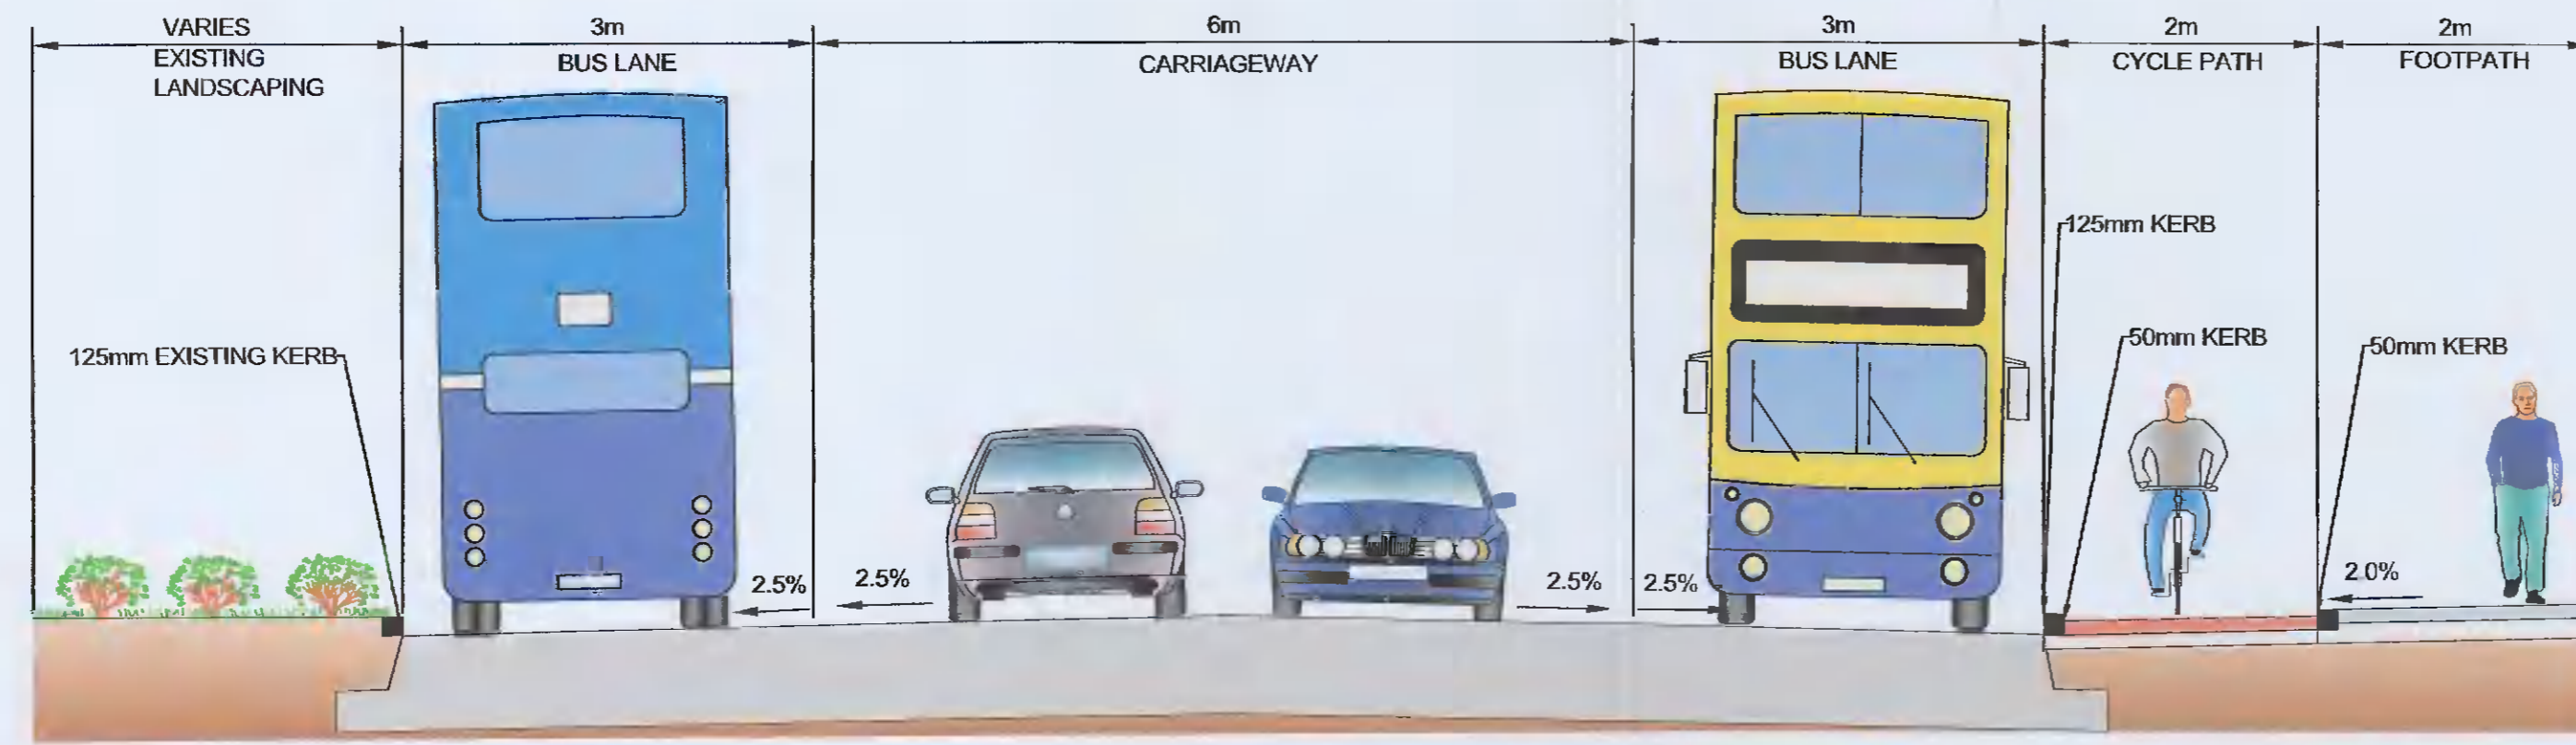


Section A-A

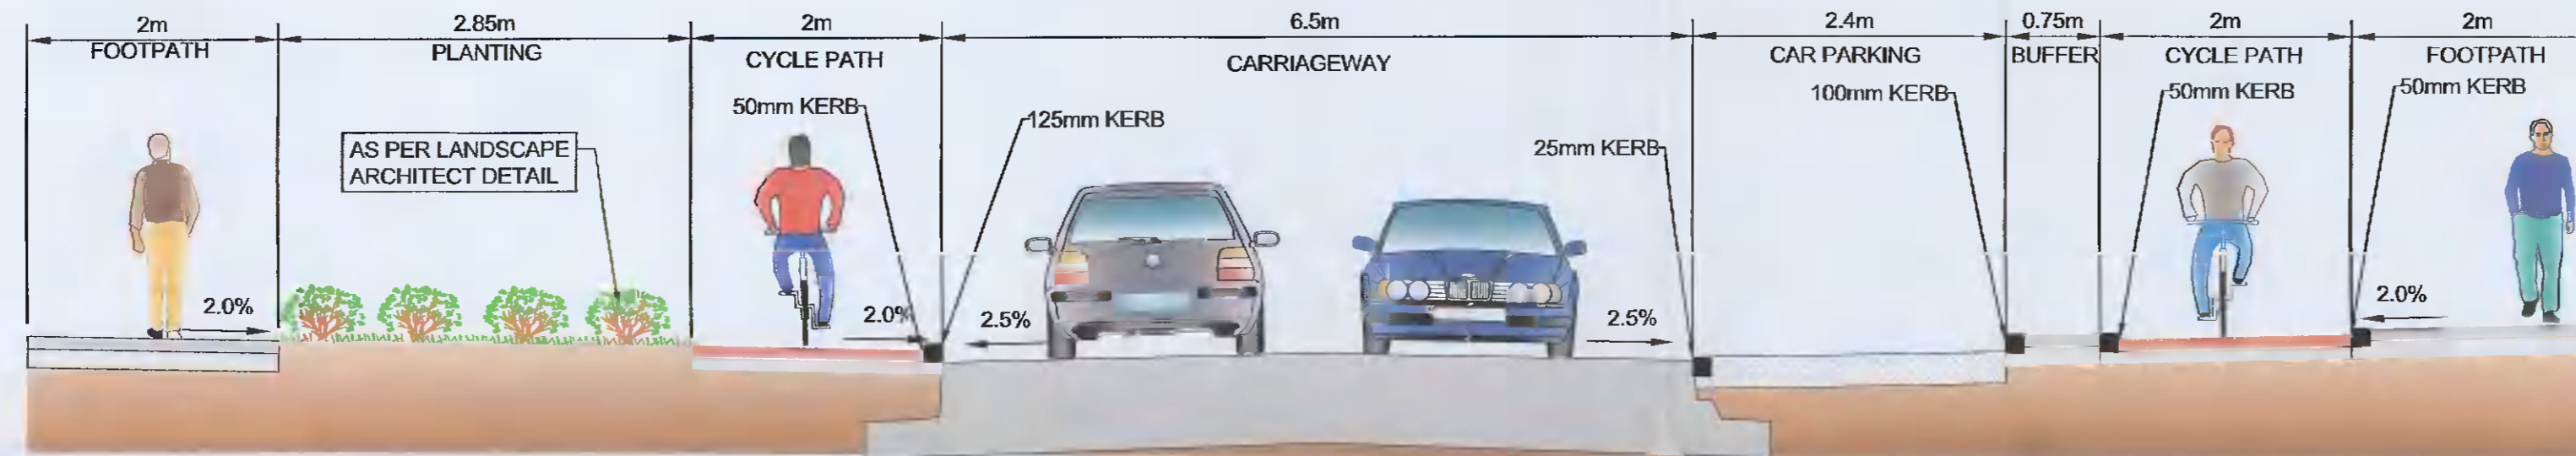

Section B-B

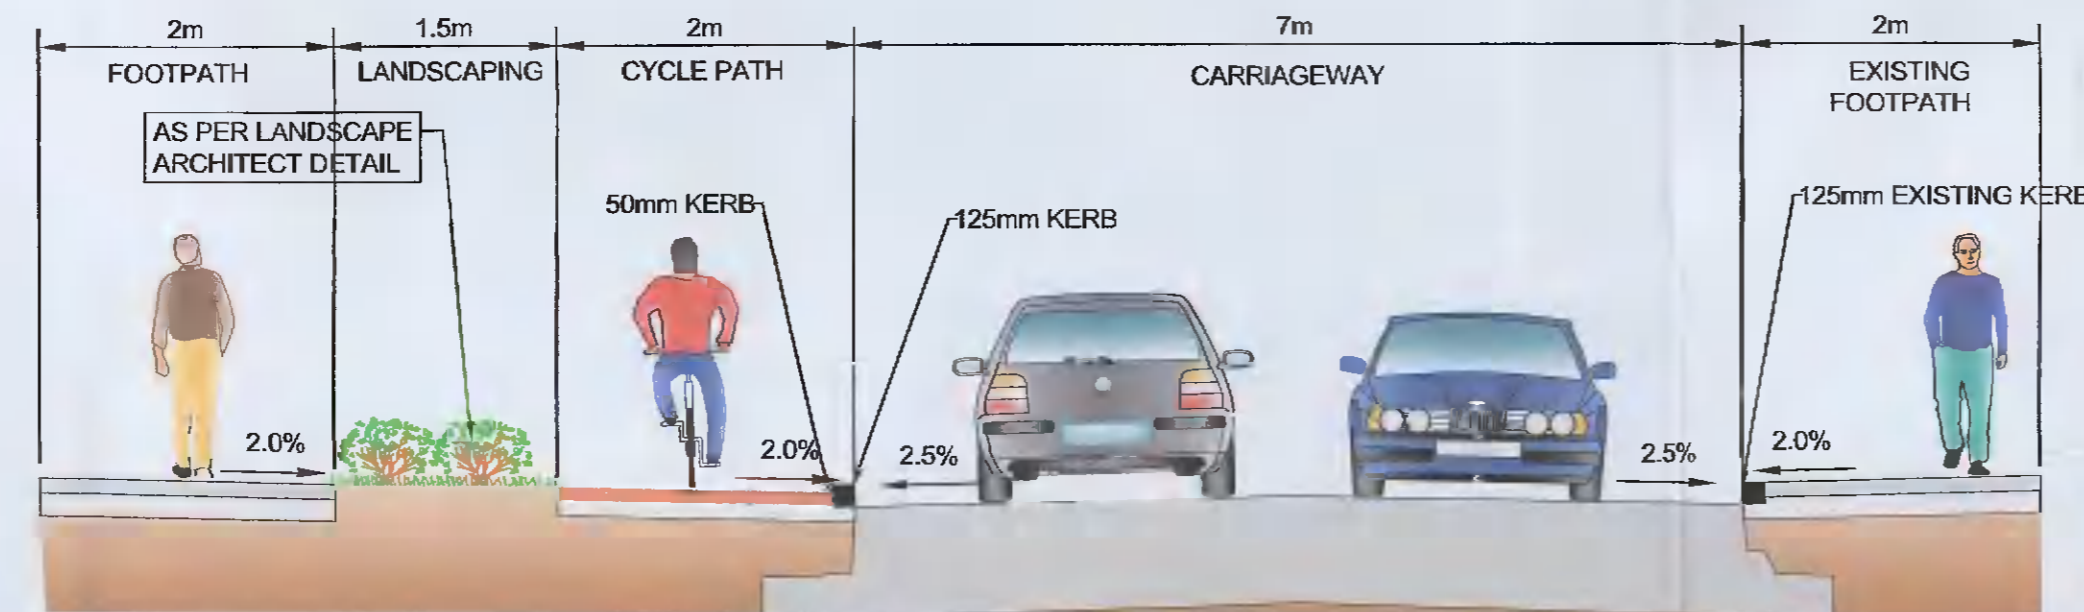

Section C-C

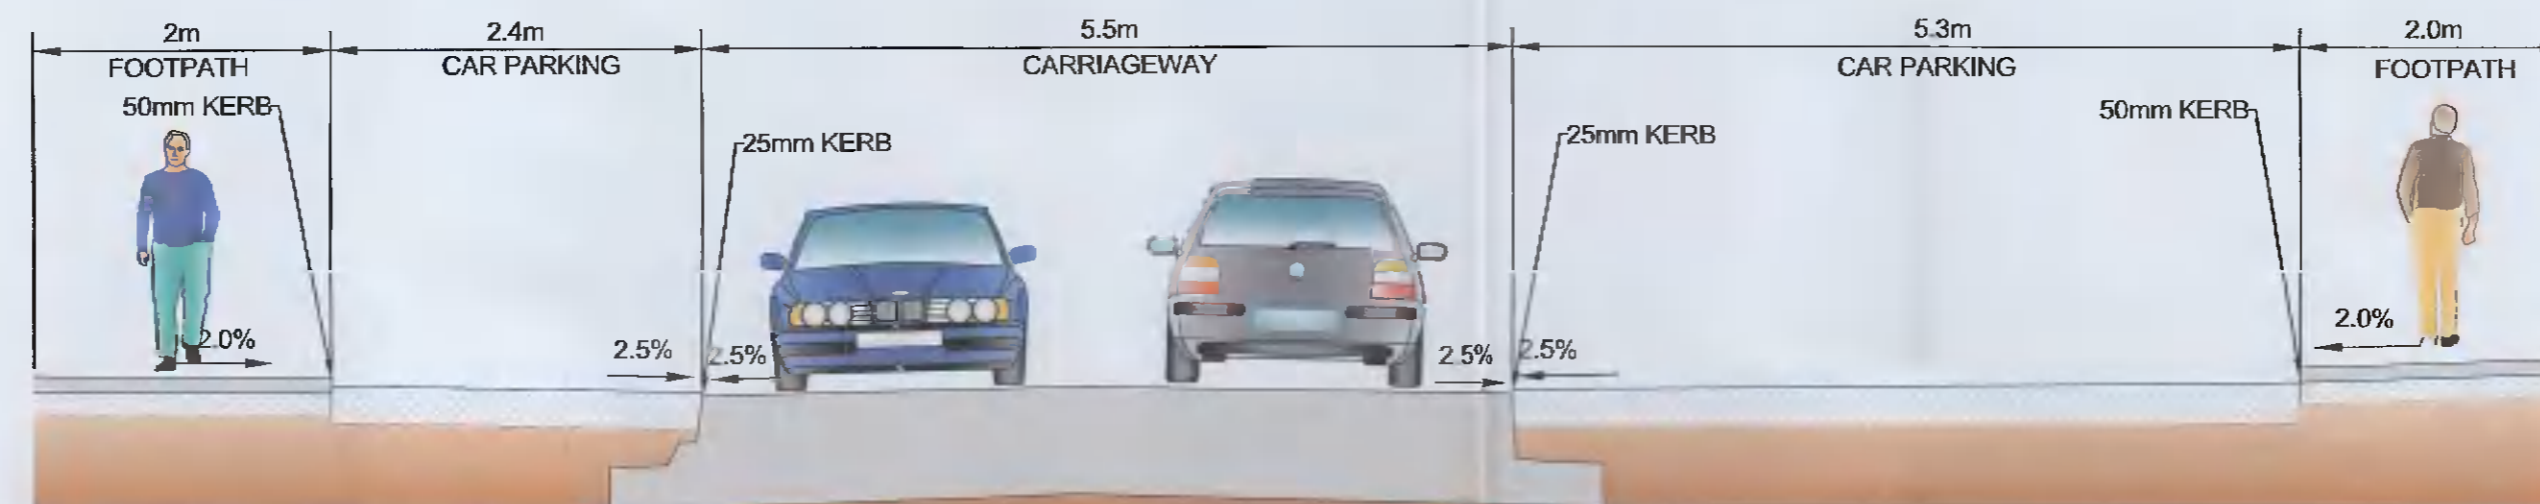

Section D-D

© ORDNANCE SURVEY IRELAND LICENSE No. AR 0082521.  
 ORDNANCE SURVEY IRELAND & GOVERNMENT OF IRELAND

Rev	Description	By	Date	CHK'd	Auth
B	FOR PLANNING	YC	04.10.21	PF	KB
A	FOR PLANNING	AK	24.02.21	JW	KB
-	FOR INFORMATION	AK	08.02.21	JW	KB

**ATKINS**  
 Member of the SNC-Lavalin Group

Atkins House, 150-155 Airside  
 Business Park, Swords, Co. Dublin  
 Tel (+353) 01 810 8000  
 Fax (+353) 01 810 6001

Unit 2B, 2209 Cork Airport  
 Business Park, Cork  
 Tel (+353) 021 429 0300  
 Fax (+353) 021 429 0360

1st Floor Technology House  
 Parkmore Technology Park, Galway  
 Tel (+353) 091 786 050  
 Fax (+353) 091 776 830

Client: **QUINTAIN DEVELOPMENTS IRELAND LTD**

Project: **ADAMSTOWN DISTRICT CENTRE PHASE 2 - BLOCK G AMENDMENT**

Purpose: <b>PLANNING</b>		Title: <b>CROSS SECTIONS</b>	
Original Scale: <b>AS SHOWN</b>	Design/Drawn: <b>AK</b>	Checked: <b>JW</b>	Authorised: <b>KB</b>
Date: <b>08.02.21</b>	Date: <b>08.02.21</b>	Date: <b>08.02.21</b>	Date: <b>08.02.21</b>
Status: <b>P</b>	Drawing Number: <b>5150924 / HTR / 07 / DR / 0108</b>	Rev: <b>B</b>	