



COVER LEVEL		61.400	61.800	62.000		62.250
INVERT LEVEL		60.095	60.162	60.250		60.700
DEPTH (m)		1.305	1.638	1.750		1.550
DISTANCE (m)		12.9	17.30	53.00		38.00
PIPE SLOPE		1:200	1:200	1:200		1:200
PIPE SIZE		225mm	225mm	225mm		225mm

SCALE: H 1:500, V 1:100

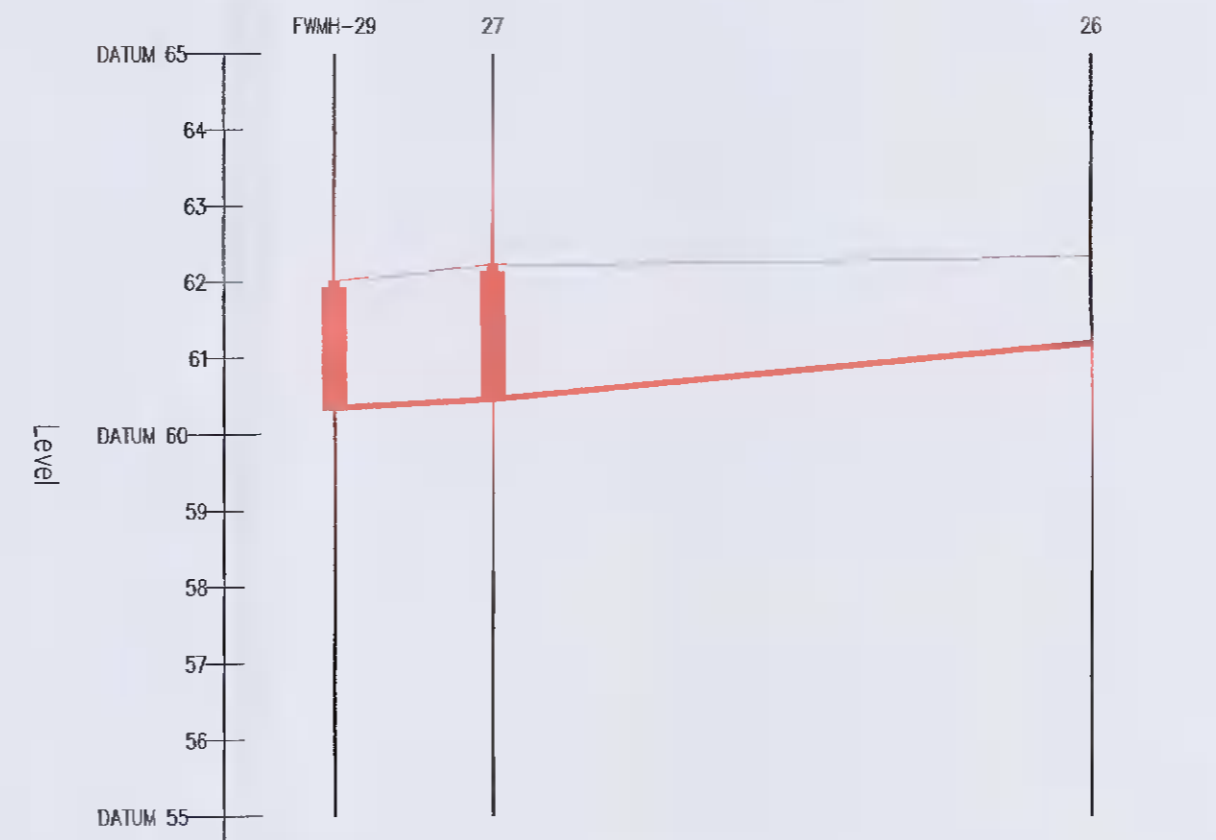


COVER LEVEL		62.000	62.200	62.500
INVERT LEVEL		60.518	60.550	61.250
DEPTH (m)		1.482	1.650	1.250
DISTANCE (m)		10.50	39.50	
PIPE SLOPE		1:200	1:200	
PIPE SIZE		225mm	225mm	

SCALE: H 1:500, V 1:100

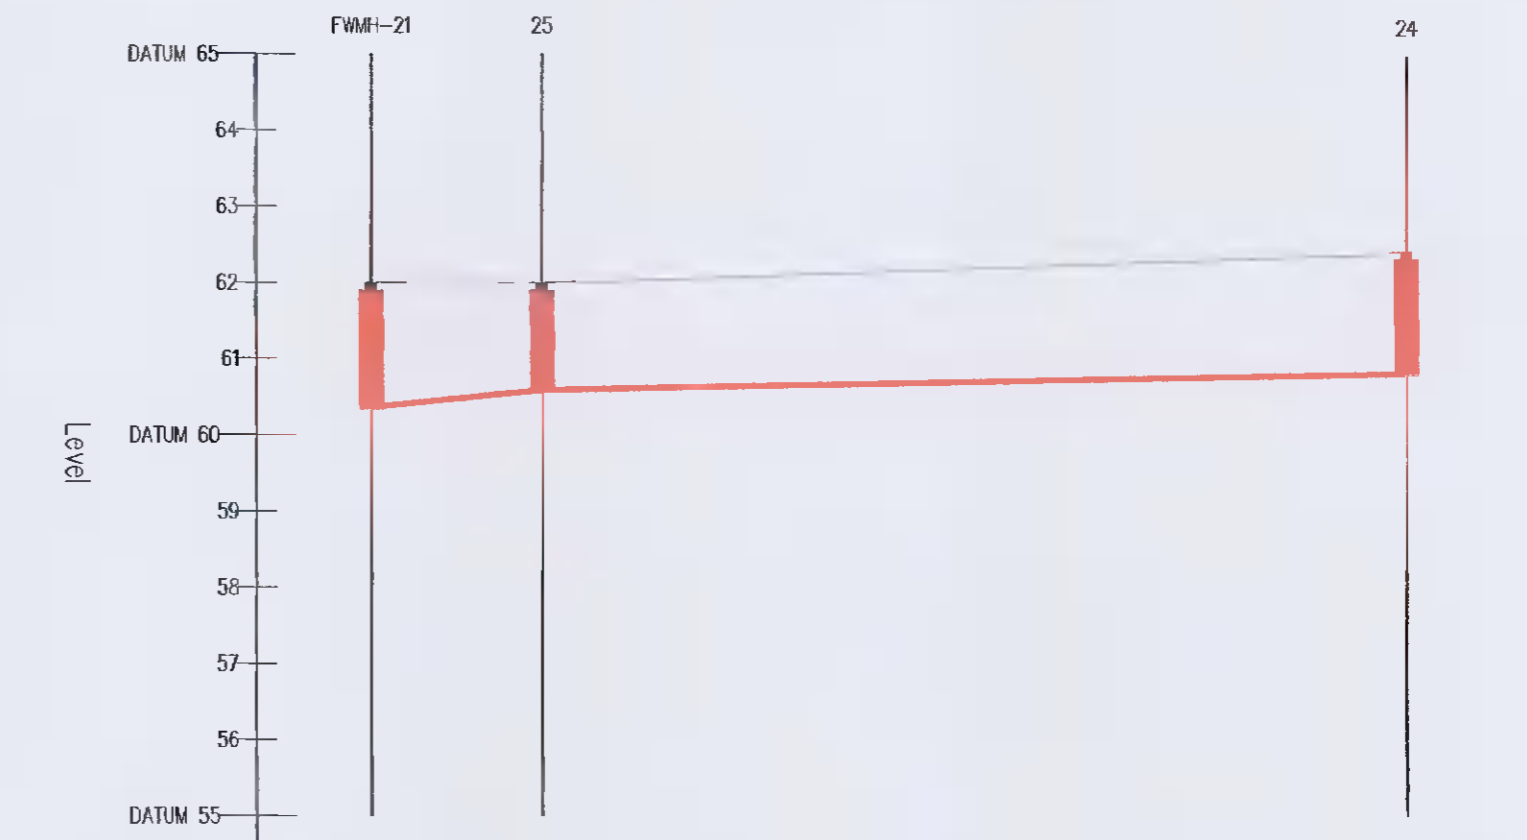


COVER LEVEL		62.000	62.000	62.450
INVERT LEVEL		60.467	60.530	60.917
DEPTH (m)		1.533	1.468	1.533
DISTANCE (m)		11.4	57.10	
PIPE SLOPE		1:150	1:200	
PIPE SIZE		225mm	225mm	

SCALE: H 1:500, V 1:100

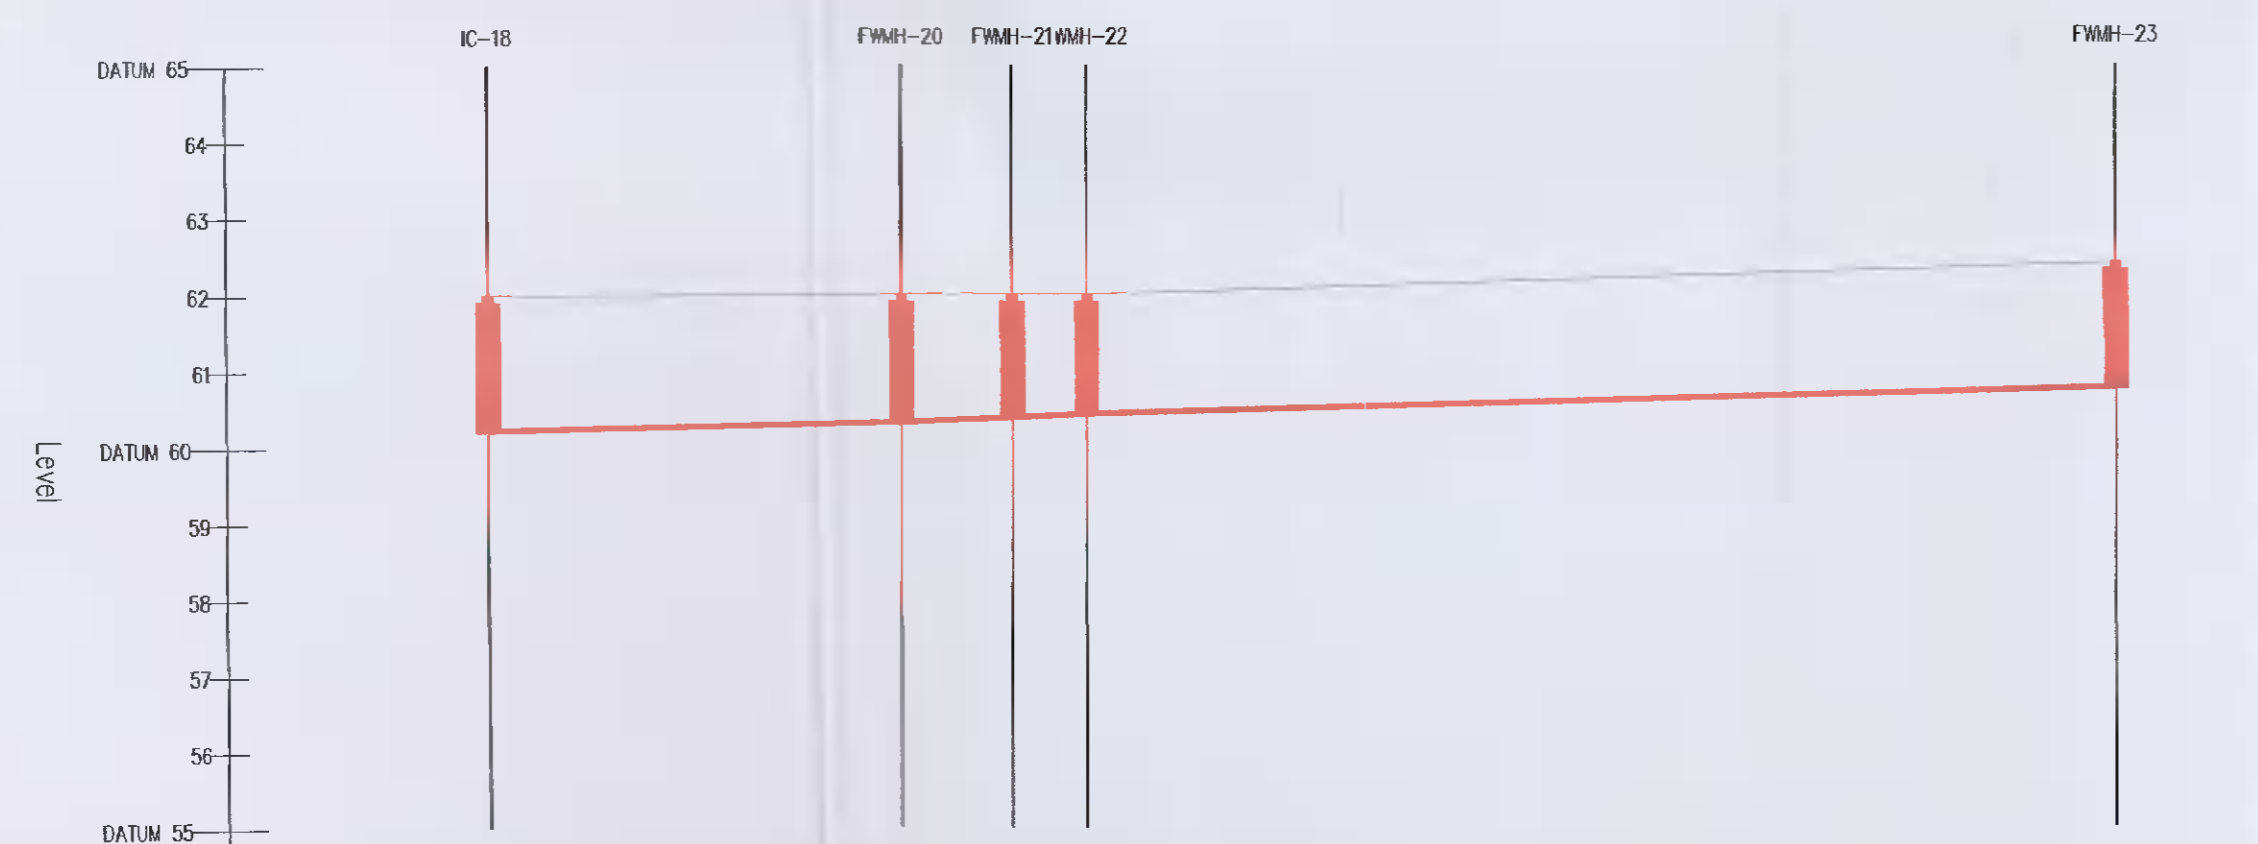

COVER LEVEL		62.000	62.200	62.000	62.000	62.450
INVERT LEVEL		60.300	61.438	60.475	60.530	60.850
DEPTH (m)		1.700	1.762	1.525	1.470	1.600
DISTANCE (m)			27.7	7.3	4.9	68.0
PIPE SLOPE		1:200	1:200	1:200	1:200	
PIPE SIZE		225mm	225mm	225mm	225mm	

SCALE: H 1:500, V 1:100

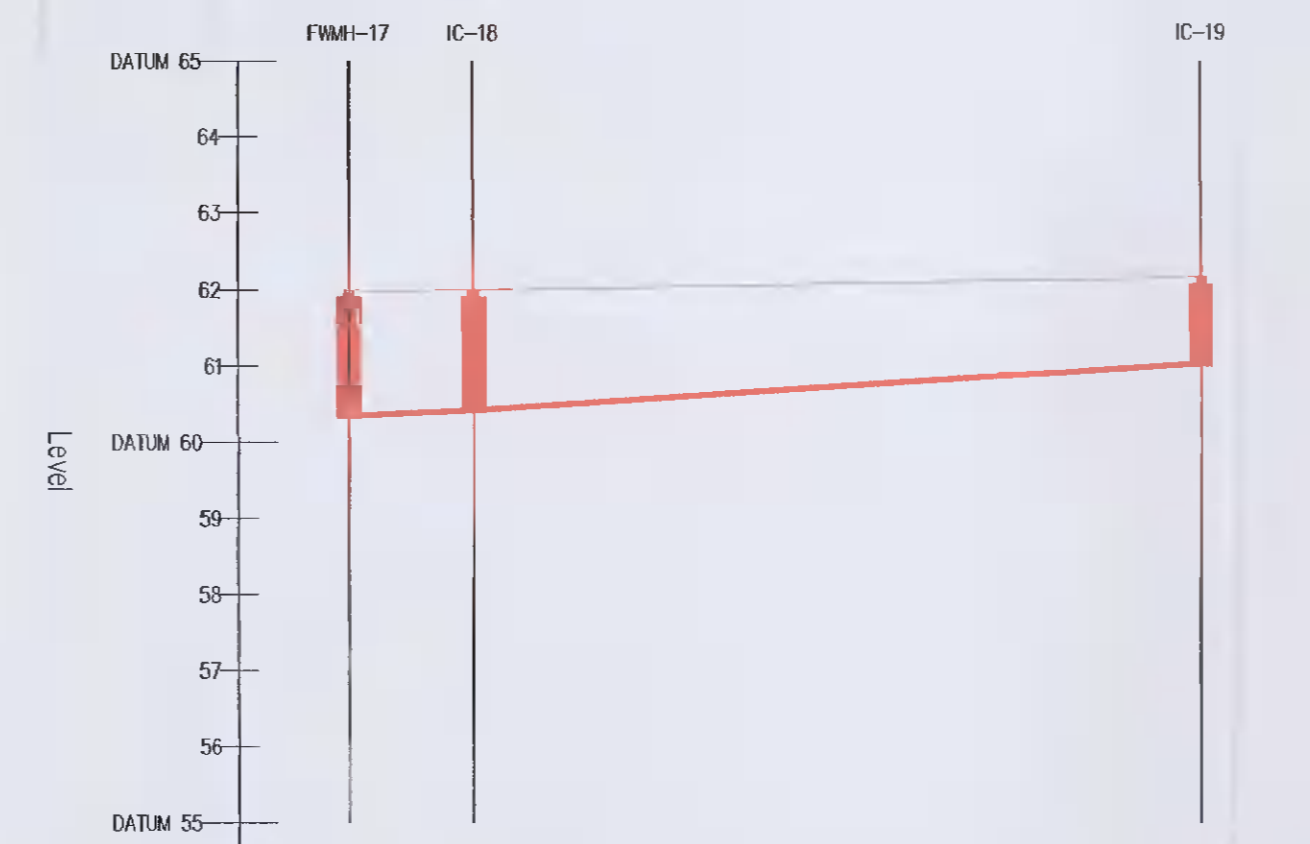

COVER LEVEL		62.000	62.000	62.200
INVERT LEVEL		60.250	60.300	61.000
DEPTH (m)		1.750	1.700	1.200
DISTANCE (m)		8.2	48.0	
PIPE SLOPE		1:200	1:200	
PIPE SIZE		225mm	225mm	

SCALE: H 1:500, V 1:100

PLANNING DRAWING.
NOT FOR CONSTRUCTION.
 ALL LEVELS GIVEN ARE
 RELATIVE TO ORDNANCE DATUM.
 THIS DRAWING HAS BEEN ISSUED FOR INFORMATION
 PURPOSES ONLY AND MUST NOT BE USED
 FOR CONSTRUCTION UNDER ANY CIRCUMSTANCES

- NOTES**
- For setting out refer to Architect's drawings.
 - This drawing to be read in conjunction with all other Architectural and Engineering drawings and all other relevant drawings and Specifications.
 - DO NOT SCALE THIS DRAWING. Use figured dimensions only.
 - No part of this document may be reproduced or transmitted in any form or stored in any retrieval system of any nature without the written permission as copyright holder except as agreed for use on the project for which the document was originally issued.
 - Ordnance Survey Ireland Licence Number EN 0074020

Rev No.	Date	REVISION NOTE	Drn. By	Chkd. By

Client Quintain Developments Ireland Ltd Adamstown Block 'G'				
Title Foul Sewer Longsections				
Drn. By PJC	Chkd. By RFM	Appr. By MM&E	Dwg. No. D100/204	Revision
Date April 2021	Scale H: 1:500 V: 1:100 @ A1			

CS Consulting Group
 DUBLIN | LONDON | LIMERICK

Head Office
 19-22 Dame Street, Dublin 2
 T: +353 (0)1 5490863 F: +353 (0)1 5011355
 e: info@csconsulting.ie
 w: www.csconsulting.ie

Quality
 Environment
 Health & Safety

ISO 9001:2008
 ISO 14001:2004
 ISO 45001:2011