


O4 DRAWINGS / ACCOMMODATION SCHEDULES

- 1 BED
- 2 BED
- 3 BED

SEVENTH FLOOR



Permitted Seventh Floor Plan

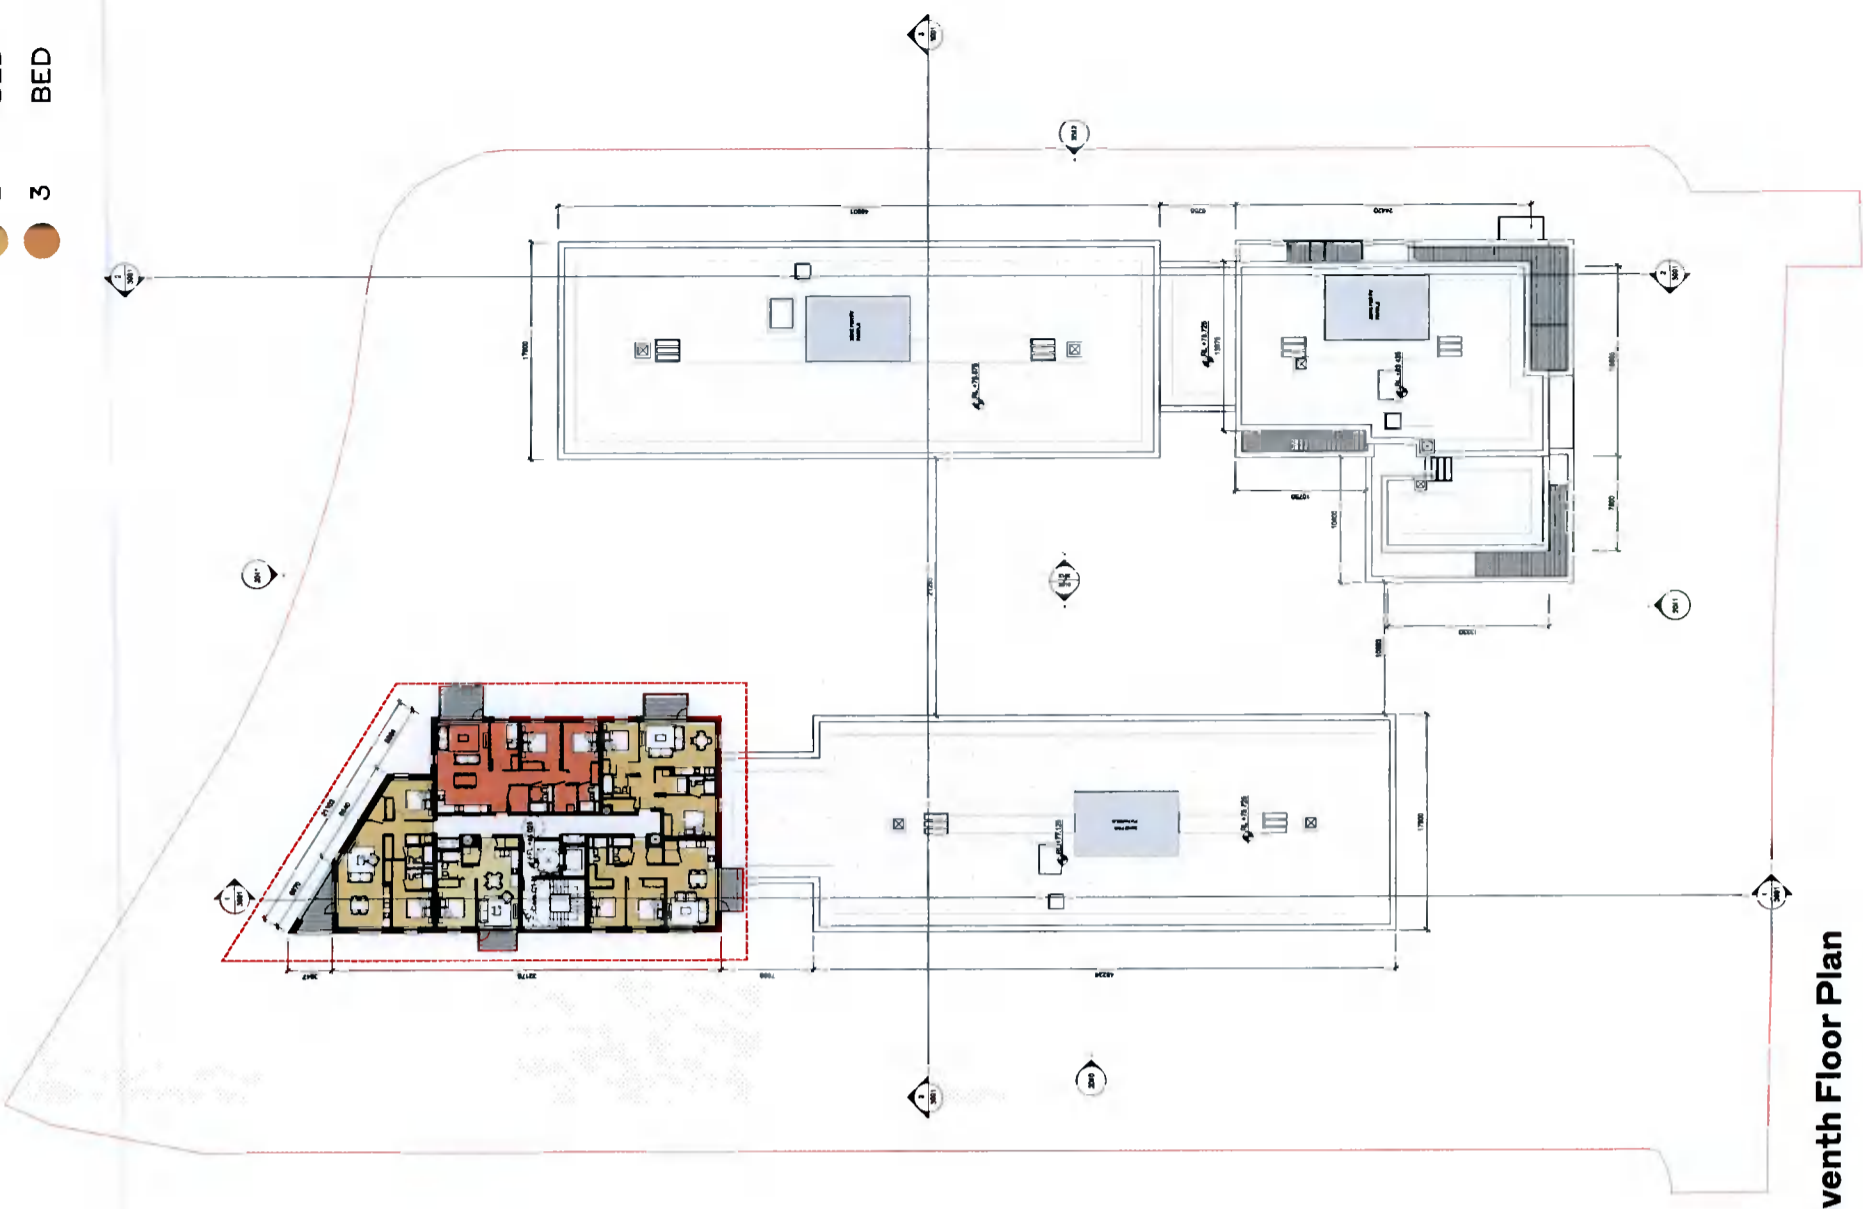


Proposed Seventh Floor Plan

04 DRAWINGS / ACCOMMODATION SCHEDULES

EIGHT FLOOR



Permitted Eight Floor Plan

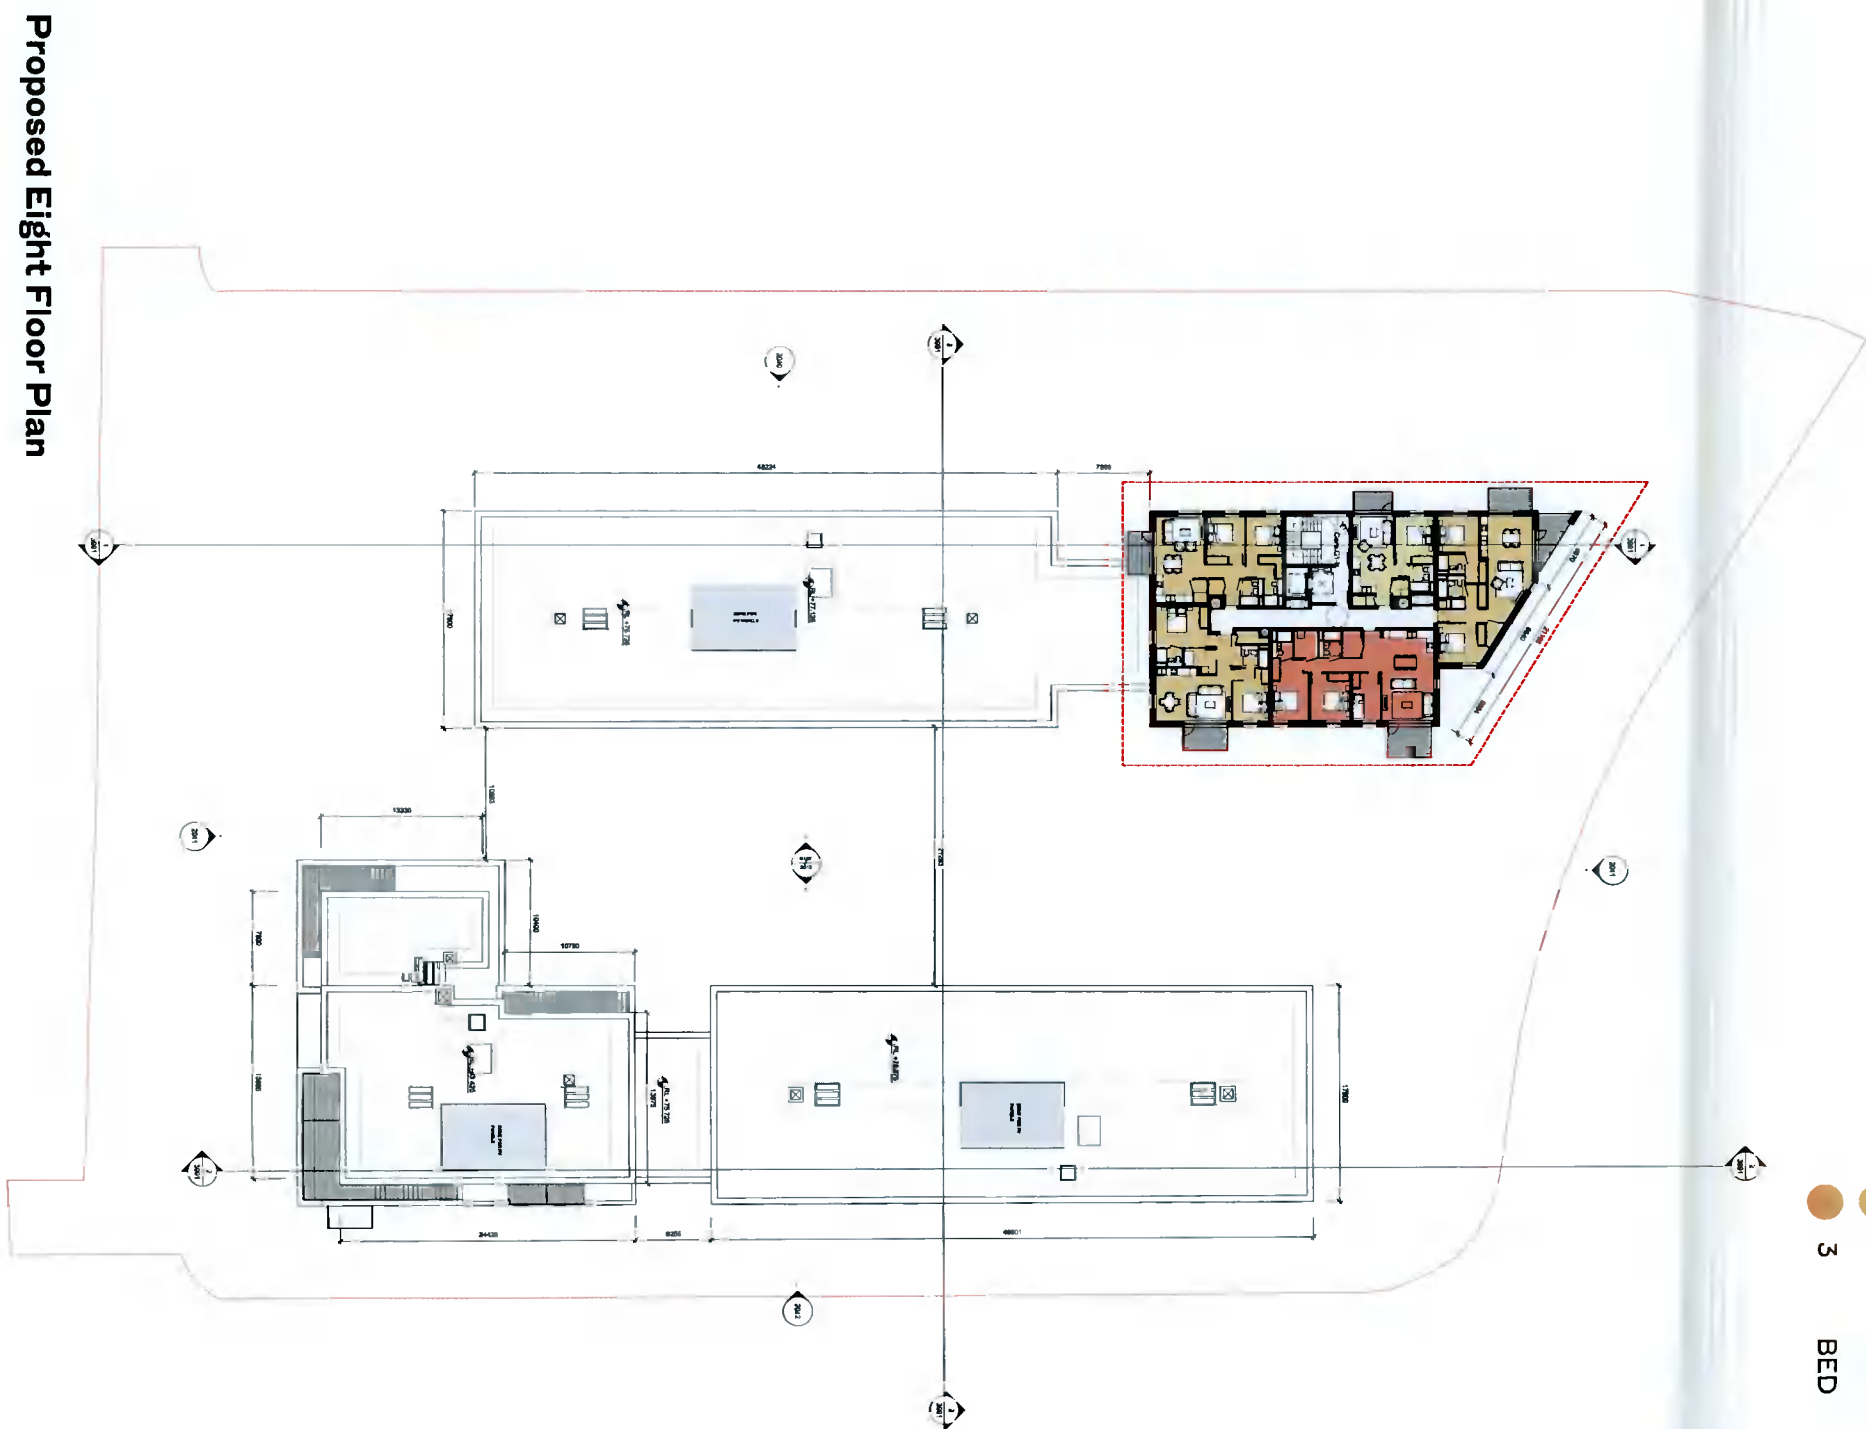


Proposed Eight Floor Plan

- 1 BED
- 2 BED
- 3 BED

O4 DRAWINGS / ACCOMMODATION SCHEDULES

ELEVATIONS

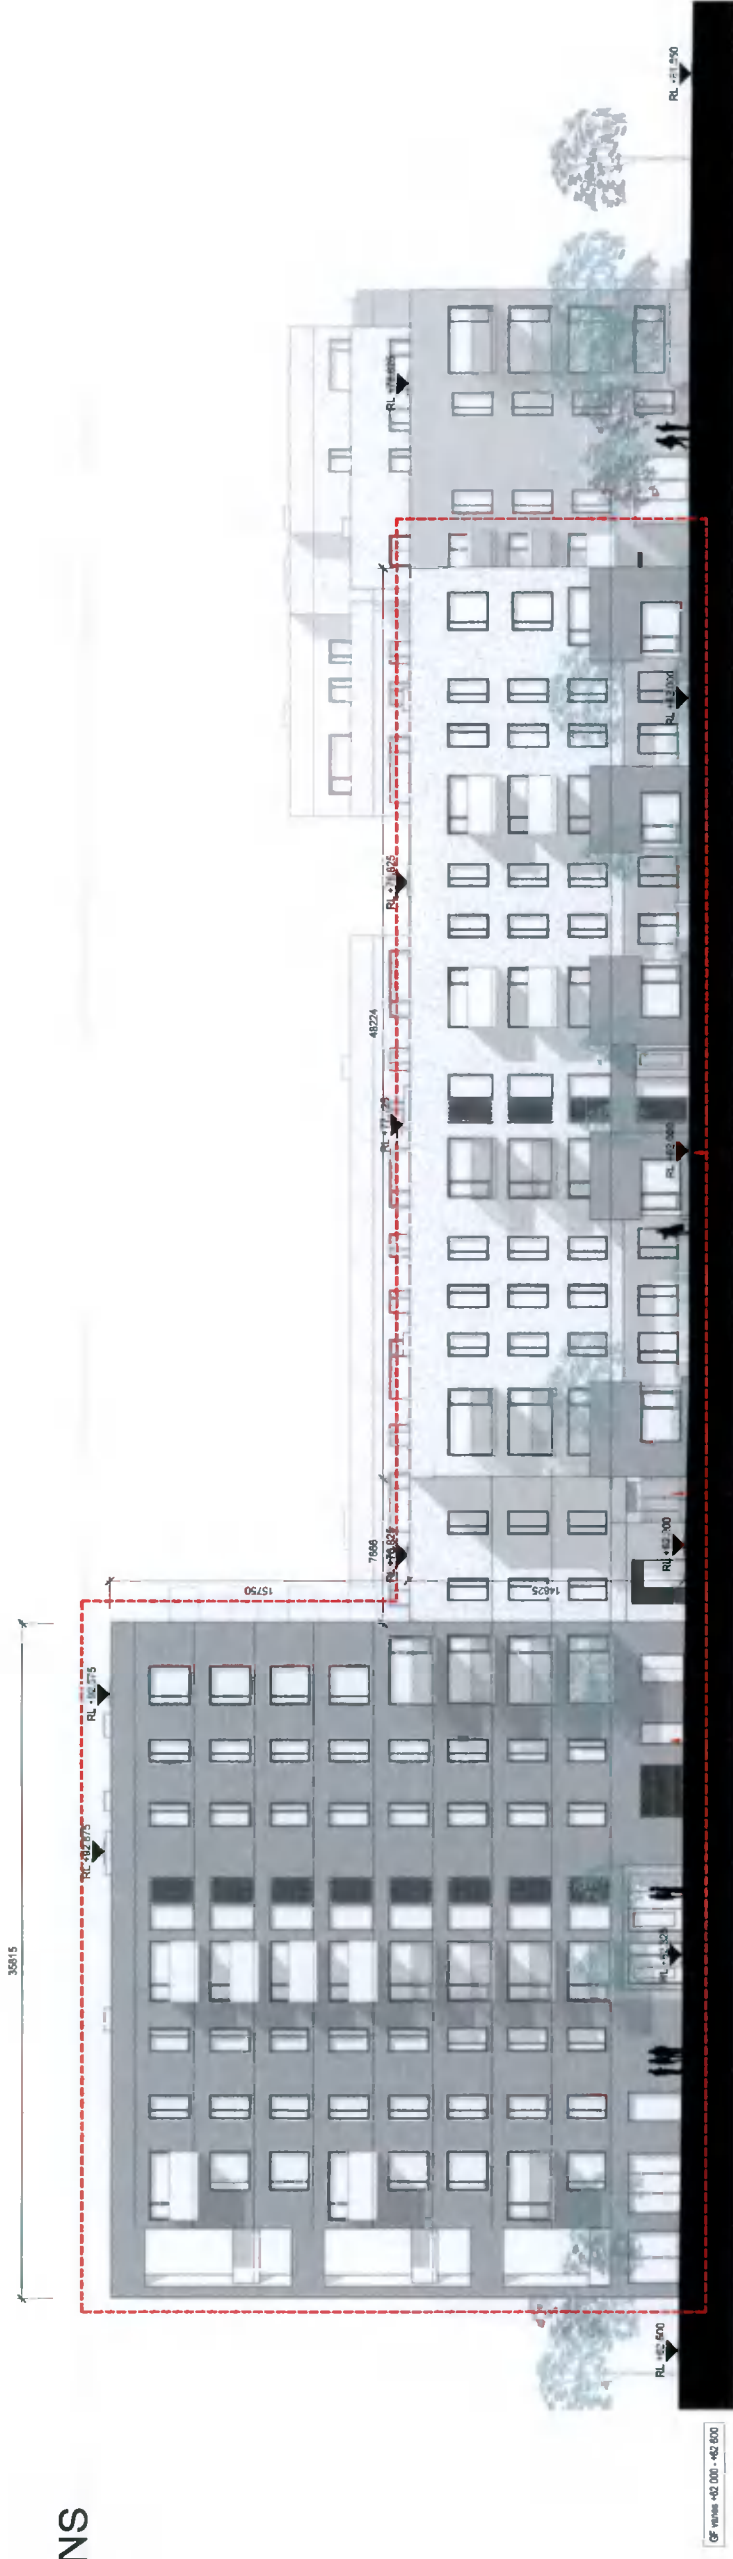


CP - WISE #10 000 - #10 800

West Elevation C1

Modifications to plant rooms and access doors adjusted

Division of car park entrance portal and pedestrian link to communal garden

Note: Road levels incorporated and ground floor units adjusted

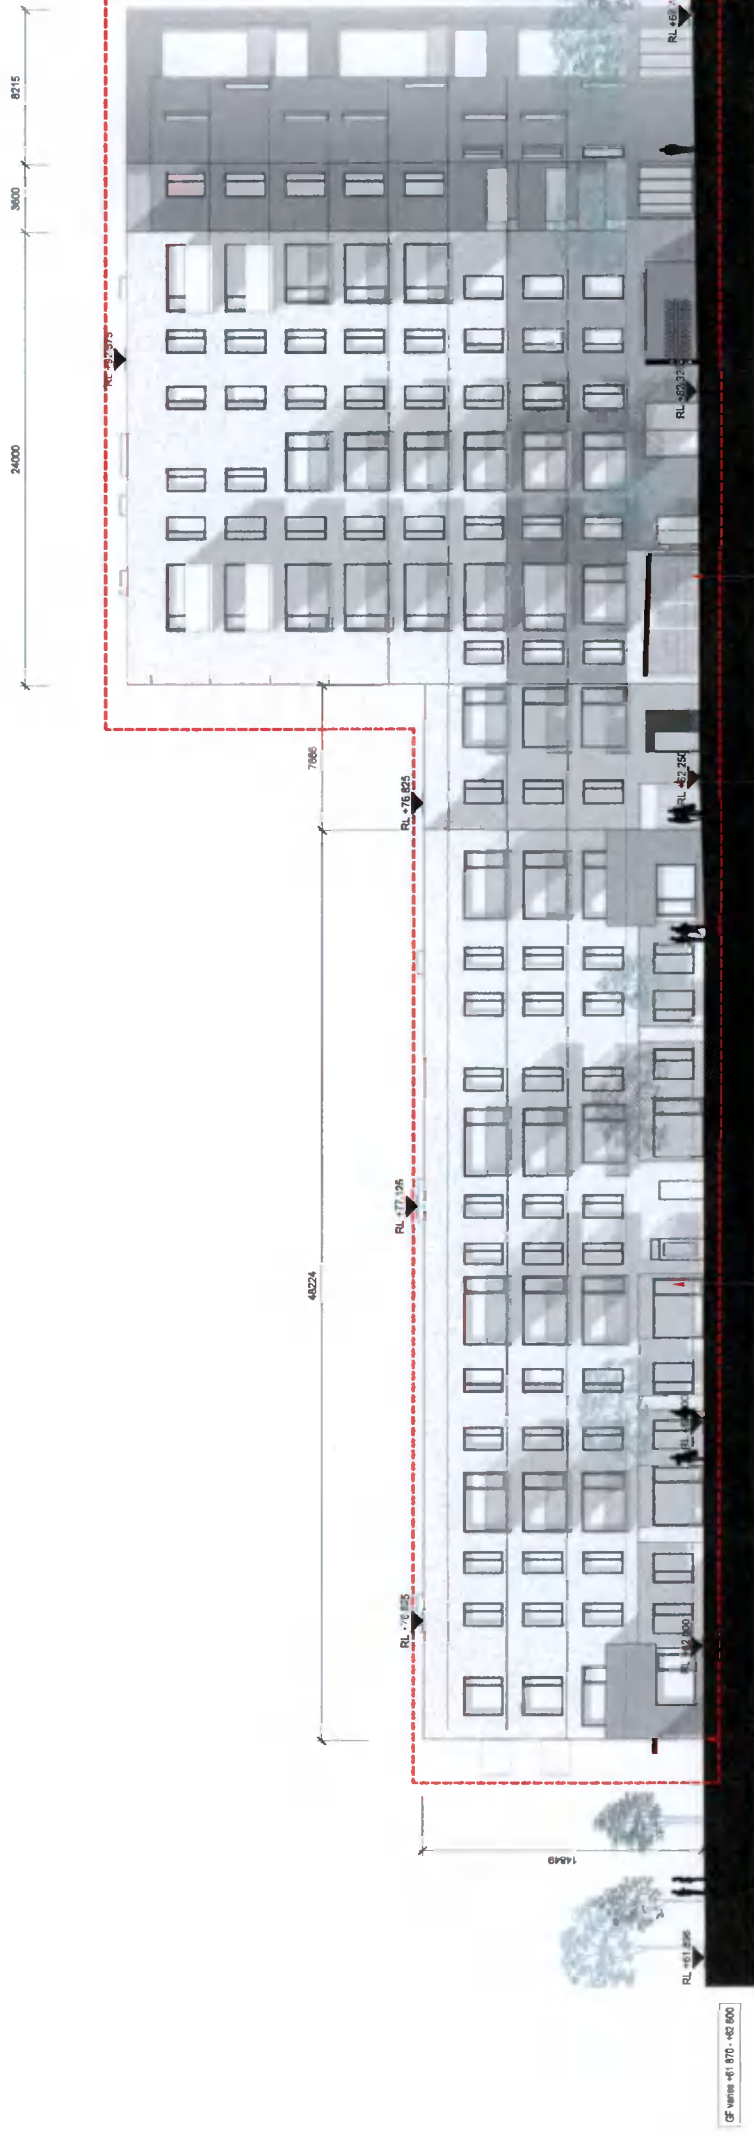

CP - WISE #11 070 - #12 000

East Elevation C1

Wall replaced with fence and gate


Podium embled and replaced with ground floor residential units

Division of car park entrance portal and replaced with relocated vegetation and pedestrian link to communal garden

External bicycle store provided within communal garden


04 DRAWINGS / ACCOMMODATION SCHEDULES

ELEVATIONS

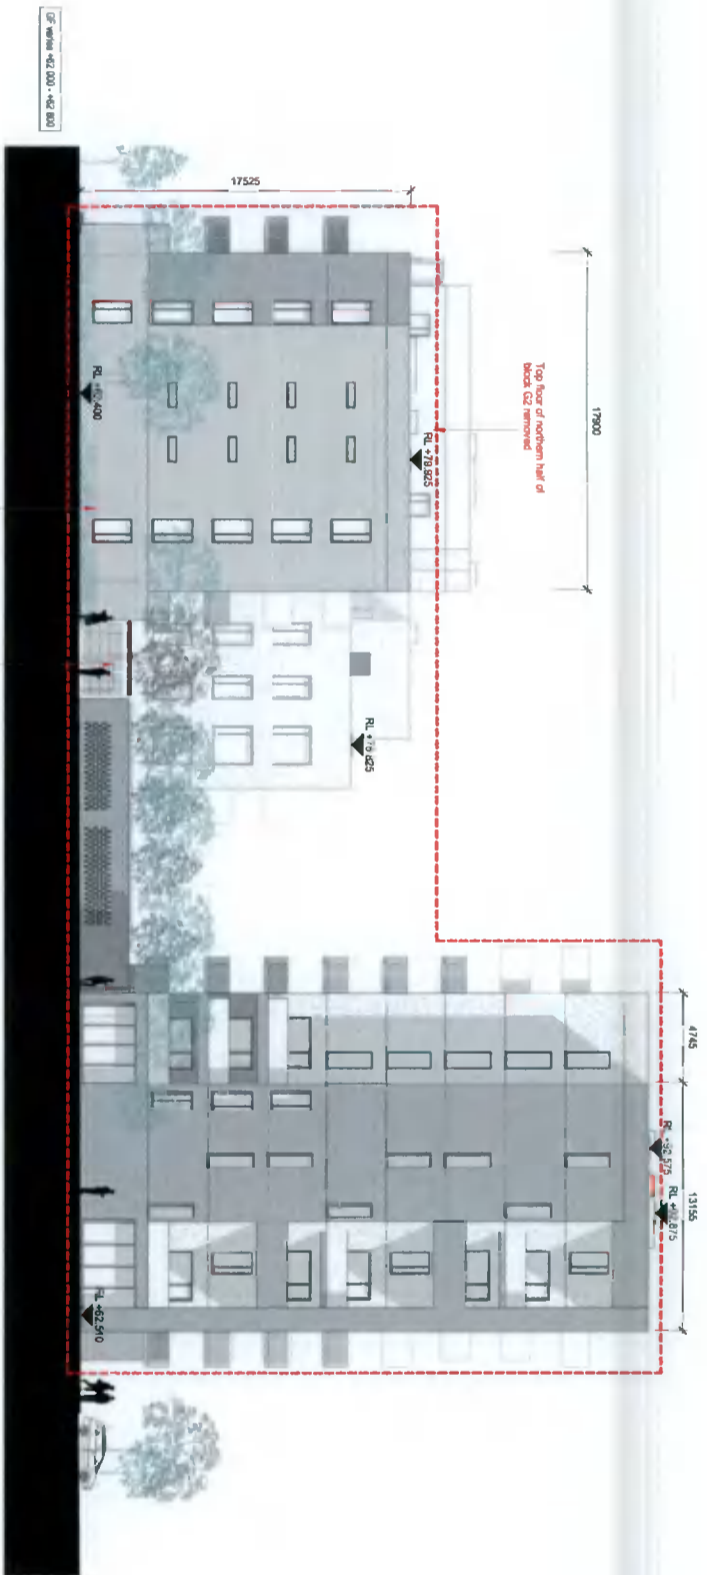

North Elevation

1 bed unit replaced with 2 bed unit
Revisions to northern access to communal garden space

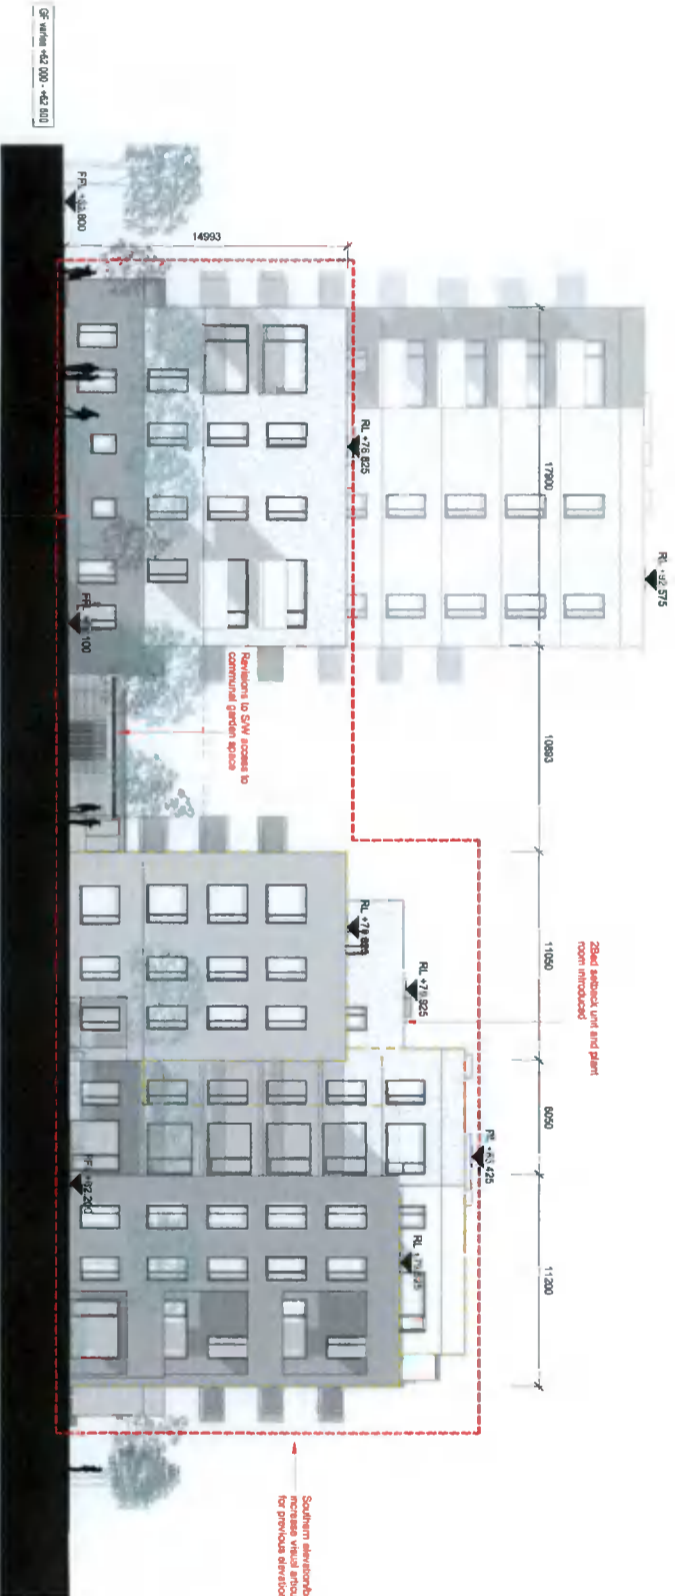

South Elevation

Windows added to increase active frontage onto South West park

Note: Road levels incorporated and ground floor units adjusted


Southern landscaping treatment revised to provide elevation outline

O4 DRAWINGS / ACCOMMODATION SCHEDULES

ELEVATIONS




East Elevation C2

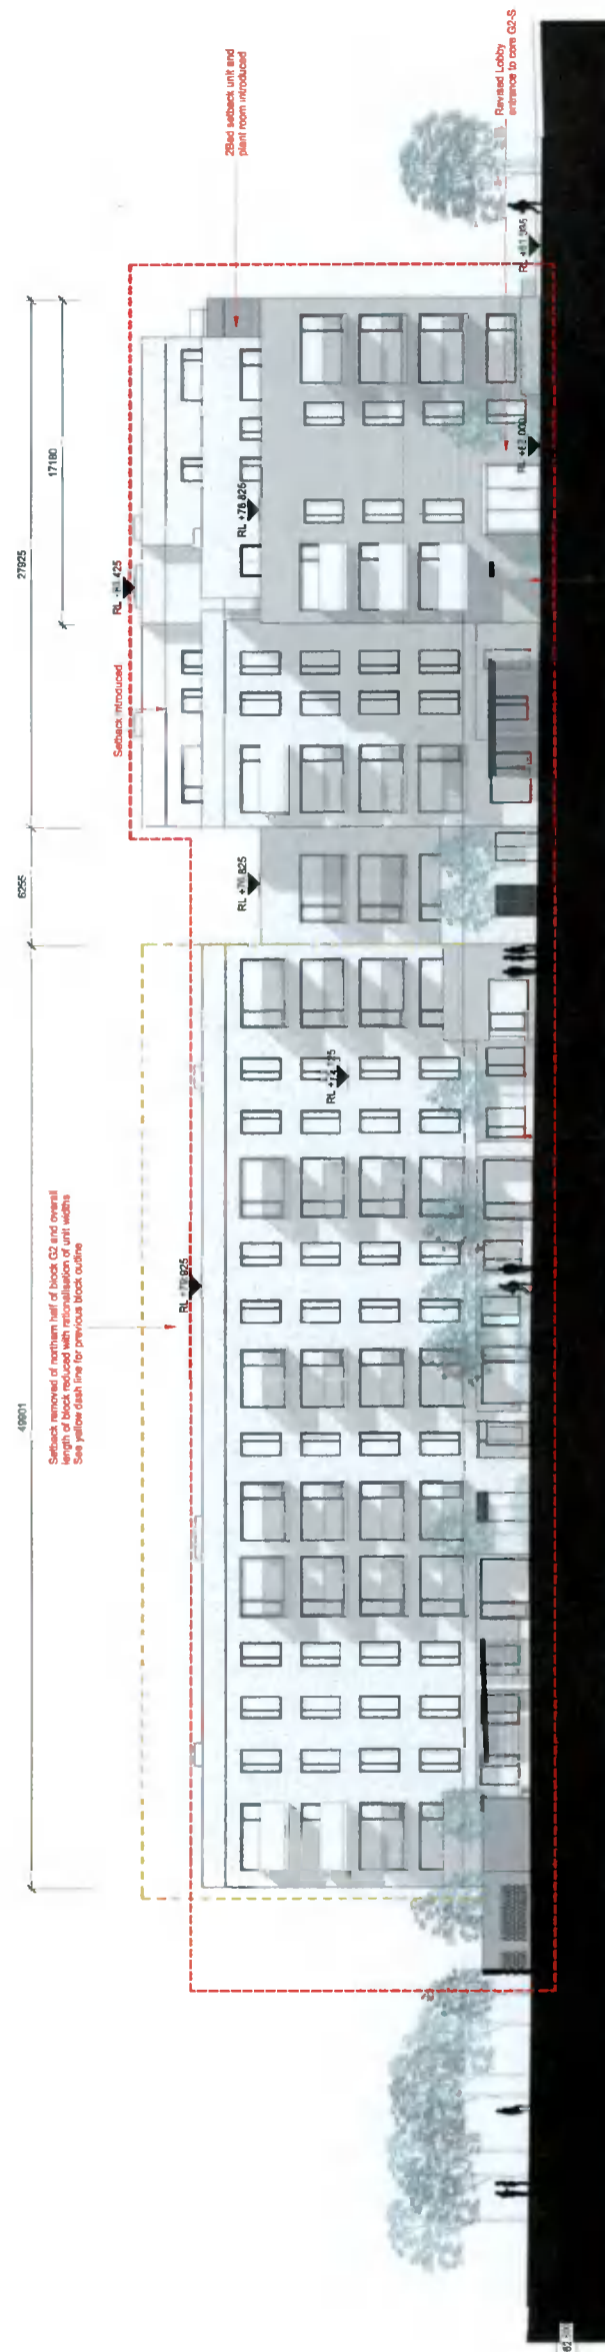

West Elevation C2

04 DRAWINGS / ACCOMMODATION SCHEDULES

SECTIONS

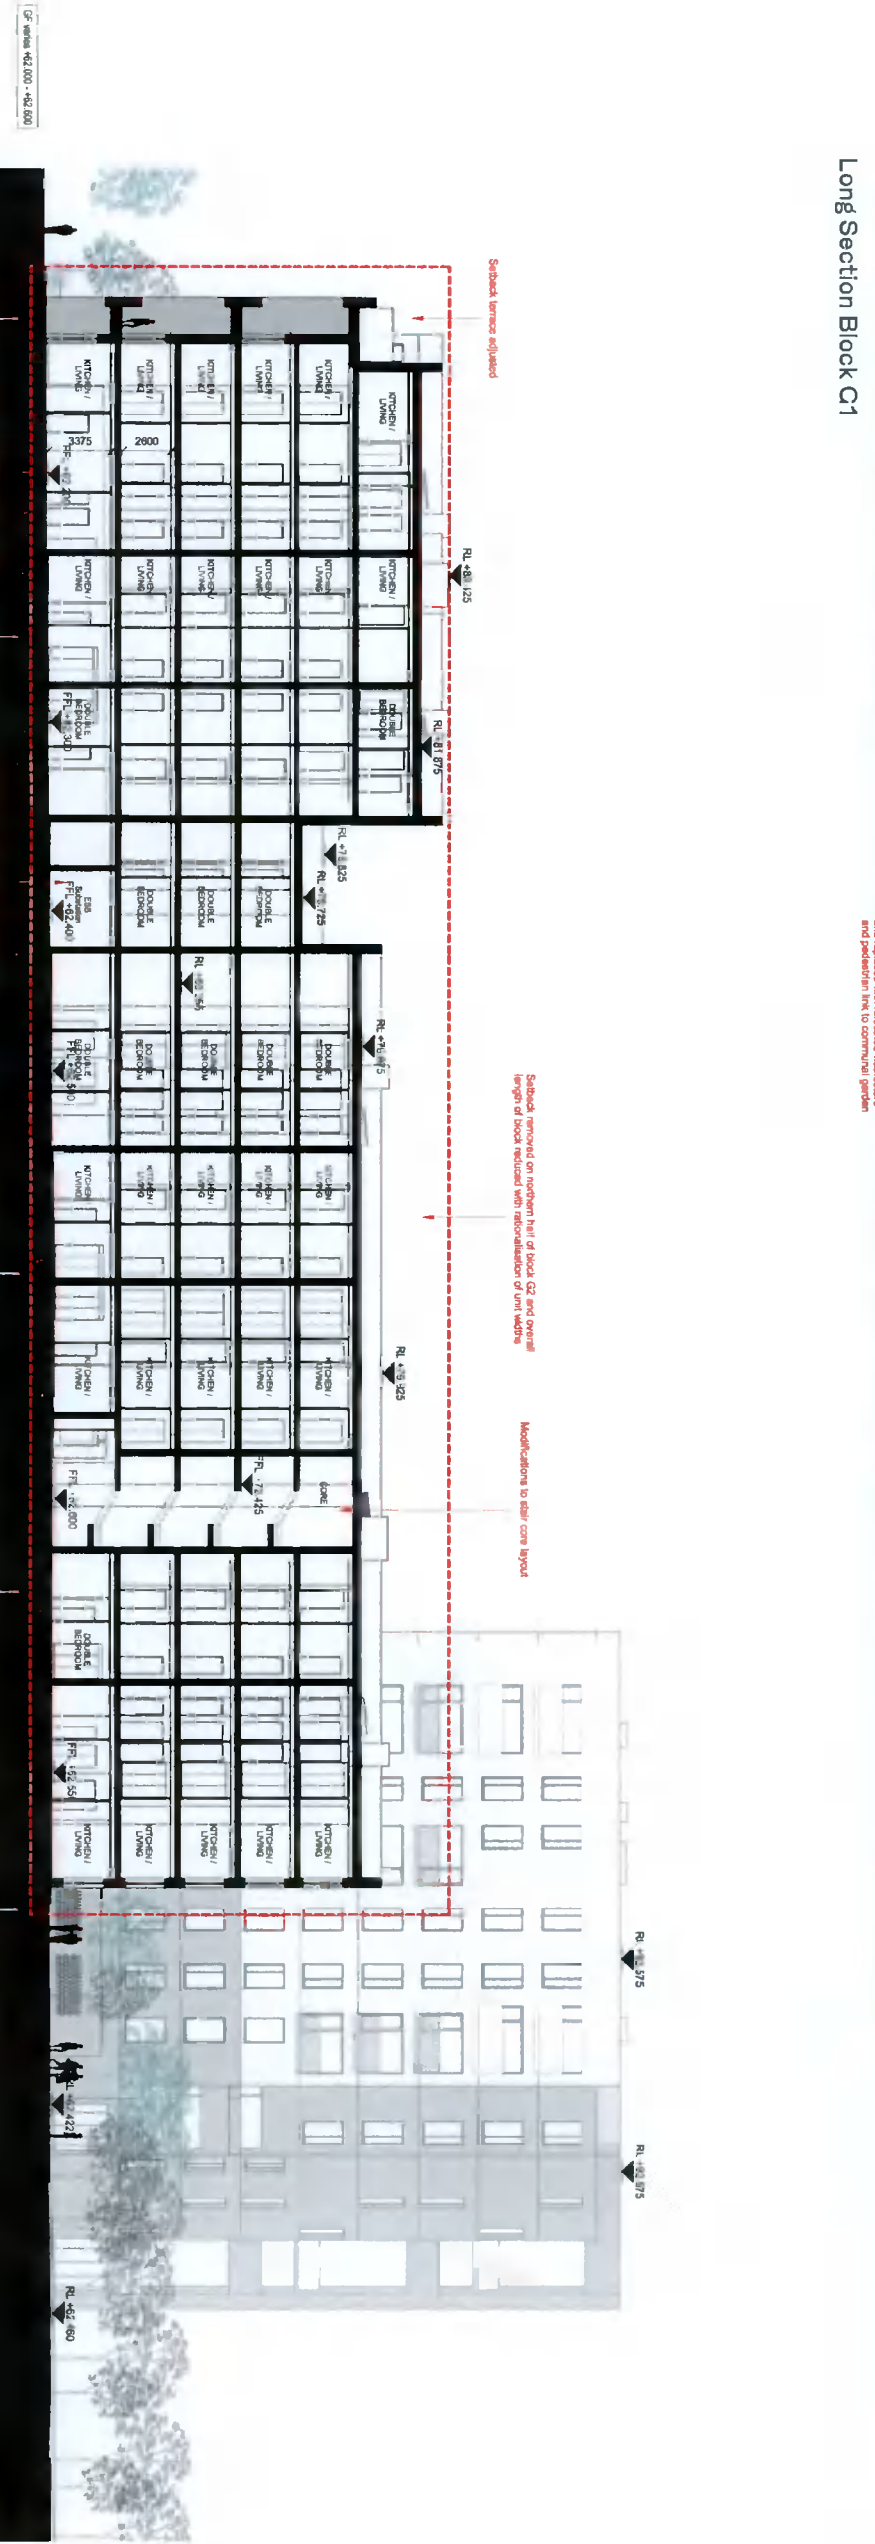


Long Section Block C1

Long Section Block C2

O4 DRAWINGS / ACCOMMODATION SCHEDULES

SECTIONS

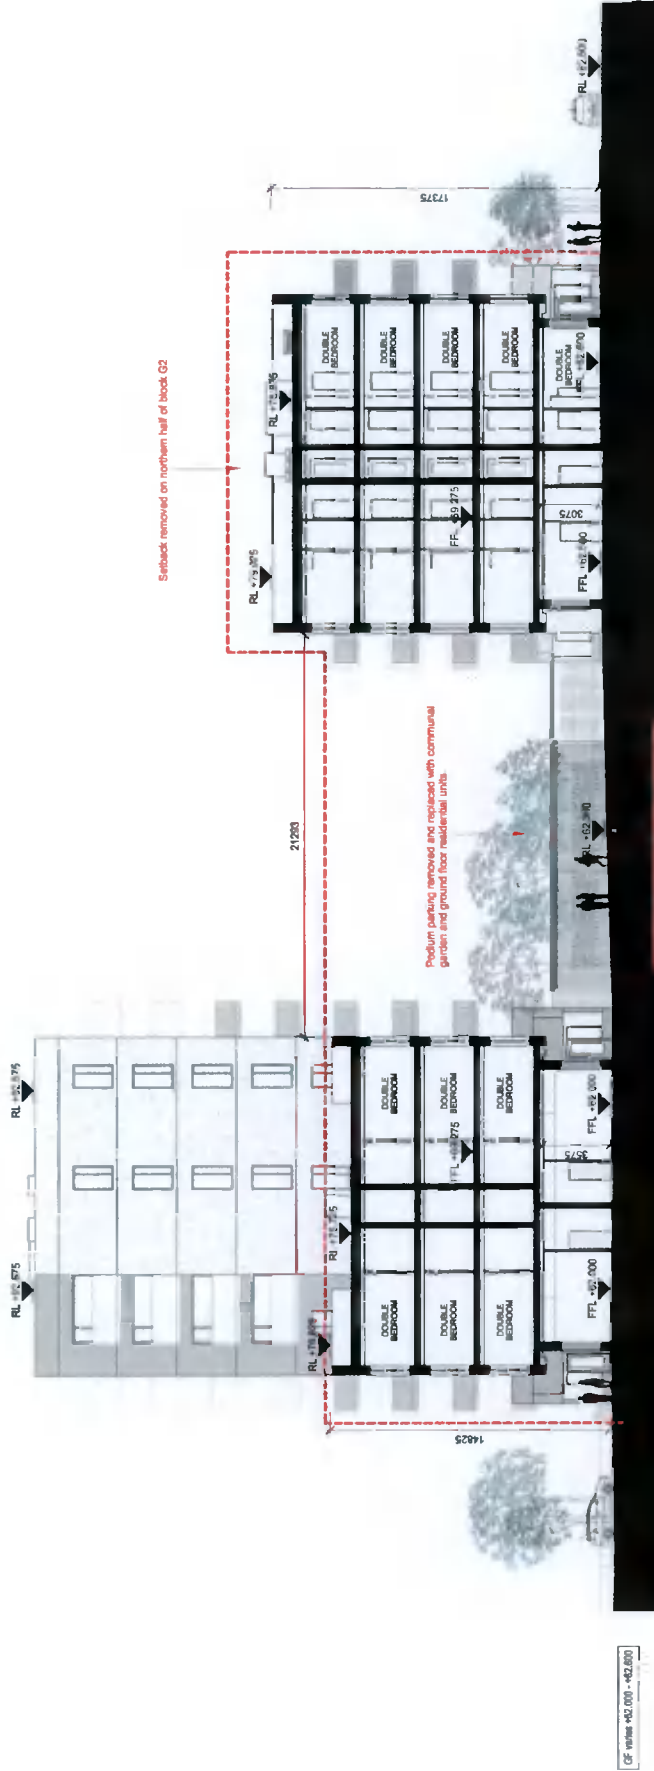

Cross Section C1 - C2


CGI VIEWS

40

04 CGI VIEWS

VIEW 01

1

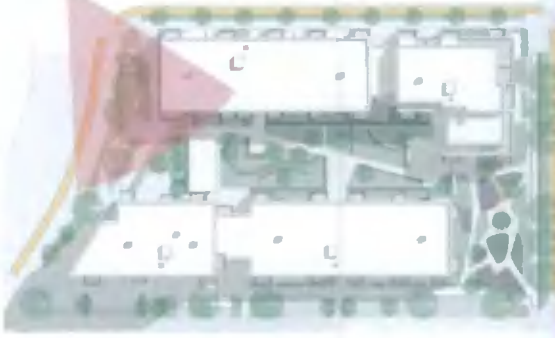

PREVIOUSLY PERMITTED SCHEME

04 CGI VIEWS

VIEW 02




PREVIOUSLY PERMITTED SCHEME



04 CGI VIEWS

VIEW 03

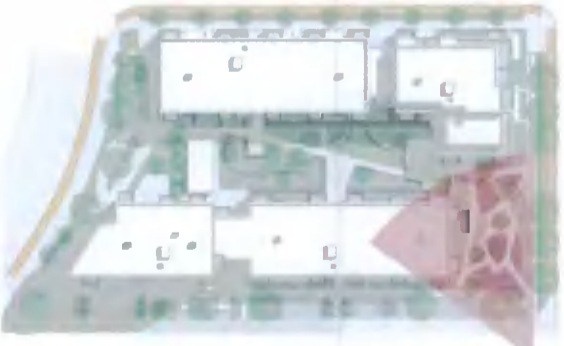

3

PREVIOUSLY PERMITTED SCHEME



ADAMSTOWN STATION BLOCK C
ADC-HUL-C-XX-DR-A-9008 PROPOSED 3D VISUALISATIONS / CGI VIEW 2+3
ISSUED FOR PLANNING 13.04.2021



04 CCI VIEWS

VIEW 04



PREVIOUSLY PERMITTED SCHEME
CCI - View 4

