


**Note:**  
 All levels are given relative to information supplied by Uisce Eireann : Irish Water.  
 Refer to accompanying Irish Water Web Maps - Ref. Print Date 07/09/2020 &  
 25/06/2021.

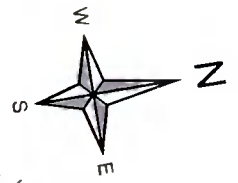

**EXISTING SITE PLAN**  
 SCALE - 1 : 200

A	17/08/2021	DRAWING UPDATED FOR ISSUE AS ADDITIONAL INFORMATION
REV.	DATE	AMENDMENT

- NOTES:**
1. This drawing is for Additional Information purposes and is not intended for any other use.
  2. This drawing is not to imply compliance of the design as shown with the contents of any planning permission or the building regulations.
  3. This drawing is **COPYRIGHT**. No work or designs shown on this drawing shall be reproduced without written permission.

All areas intended for removal or part removal as part of this this planning application are indicated as thus.

Rights of way are shaded in yellow.



The extent of the site to which this planning application relates is outlined in red.



**Paul O'Connell & Associates**  
 Architecture / Project Management

PROJECT:	80 GLENAULIN GREEN, DUBLIN 20		
DRAWING:	EXISTING SITE PLAN		
STATUS:	ADDITIONAL INFORMATION	SCALE:	AS INDICATED
DATE:	10/04/2021	DRWG. NO.:	80GG-201020-PL-002
		SIZE:	A3
		REV.:	A

Note:  
 All levels are given relative to information supplied by Uisce Eireann : Irish Water.  
 Refer to accompanying Irish Water Web Maps - Ref. Print Date 07/09/2020 &  
 25/06/2021.

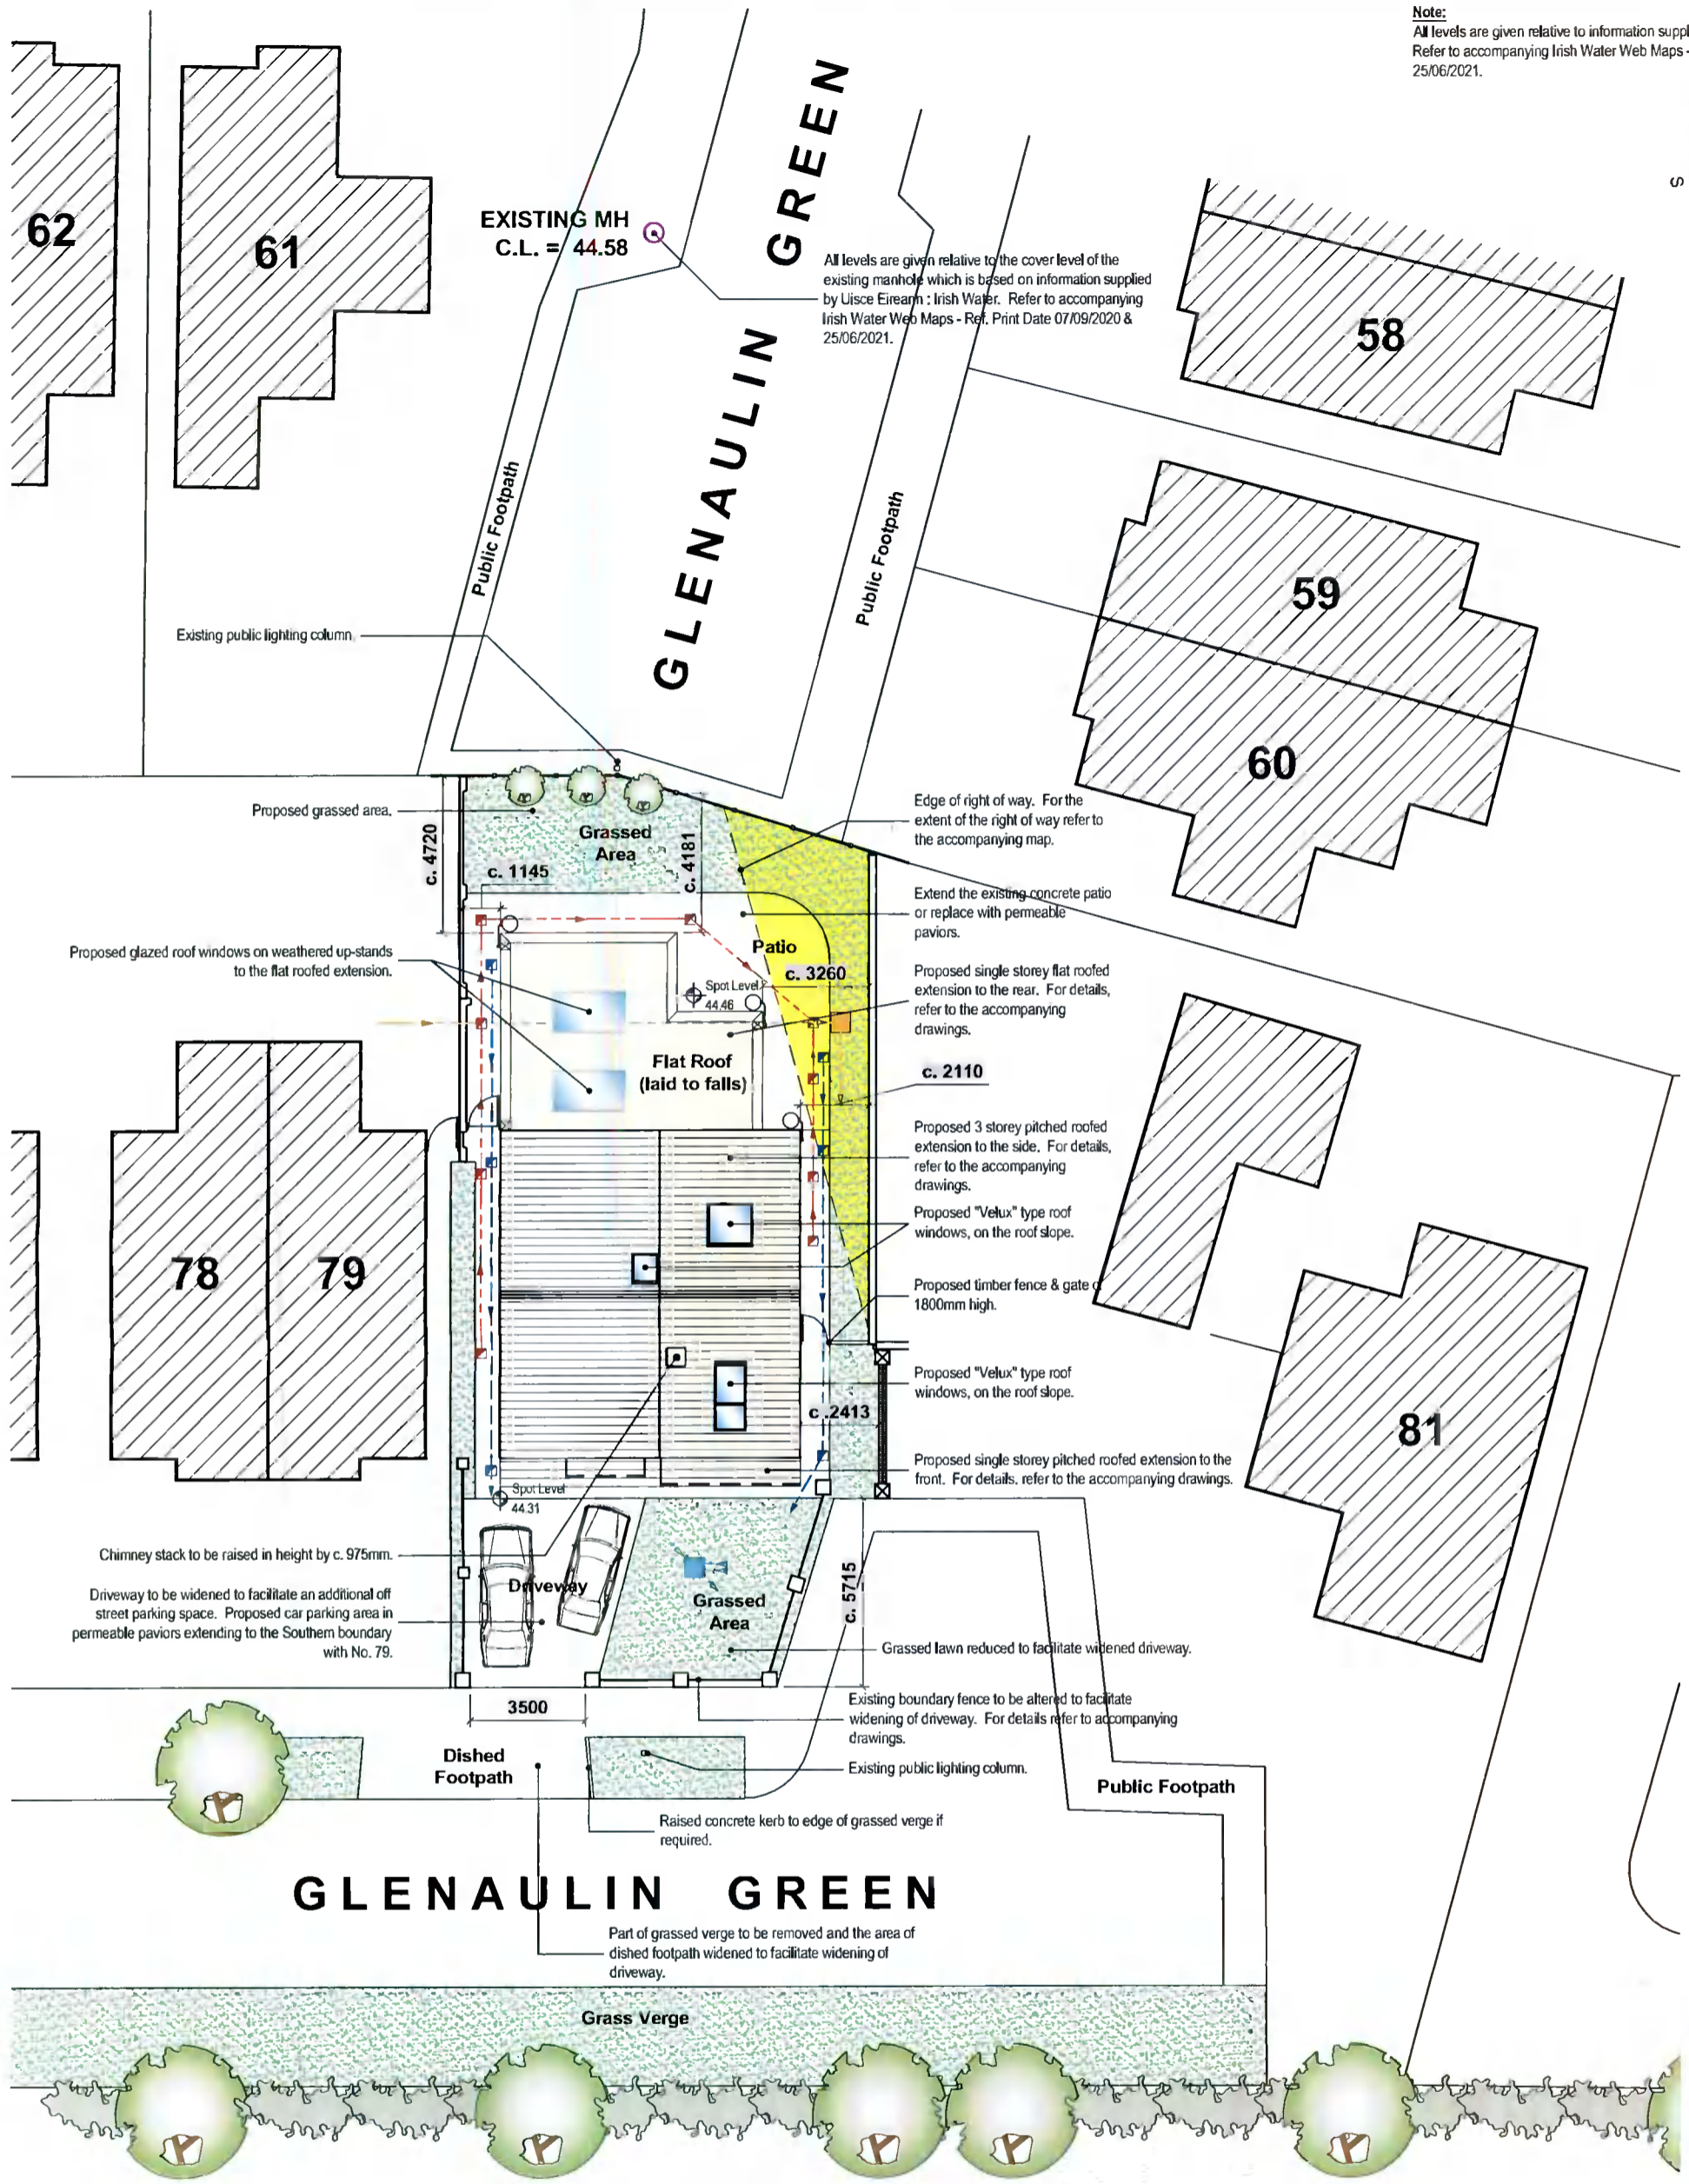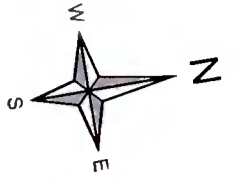

## PROPOSED SITE PLAN

SCALE - 1 : 200

A	17/08/2021	DRAWING UPDATED FOR ISSUE AS ADDITIONAL INFORMATION
REV	DATE	AMENDMENT

- NOTES:**
1. This drawing is for Additional Information purposes and is not intended for any other use.
  2. This drawing is not to imply compliance of the design as shown with the contents of any planning permission or the building regulations.
  3. This drawing is **COPYRIGHT**. No work or designs shown on this drawing shall be reproduced without written permission.

All new works which are the subject of this planning application are indicated as thus.

Rights of way are shaded in yellow.

The extent of the site to which this planning application relates is outlined in red.



**Paul O'Connell & Associates**  
 Architecture / Project Management

PROJECT:	80 GLENAULIN GREEN, DUBLIN 20		
DRAWING:	PROPOSED SITE PLAN		
STATUS:	<b>ADDITIONAL INFORMATION</b>	SCALE:	SIZE:
DATE:	10/04/2021	AS INDICATED	A3
DRWG. NO.:	80GG-201020-PL-003		REV.:
			A