


Note:
 All levels are given relative to information supplied by Uisce Eireann : Irish Water.
 Refer to accompanying Irish Water Web Maps - Ref. Print Date 07/09/2020 &
 15/06/2021.

NOTES:

1. This drawing is for Additional Information purposes and is not intended for any other use.
2. This drawing is not to imply compliance of the design as shown with the contents of any planning permission or the building regulations.
3. This drawing is **COPYRIGHT**. No work or designs shown on this drawing shall be reproduced without written permission.

All new works which are the subject of this planning application are indicated as thus.

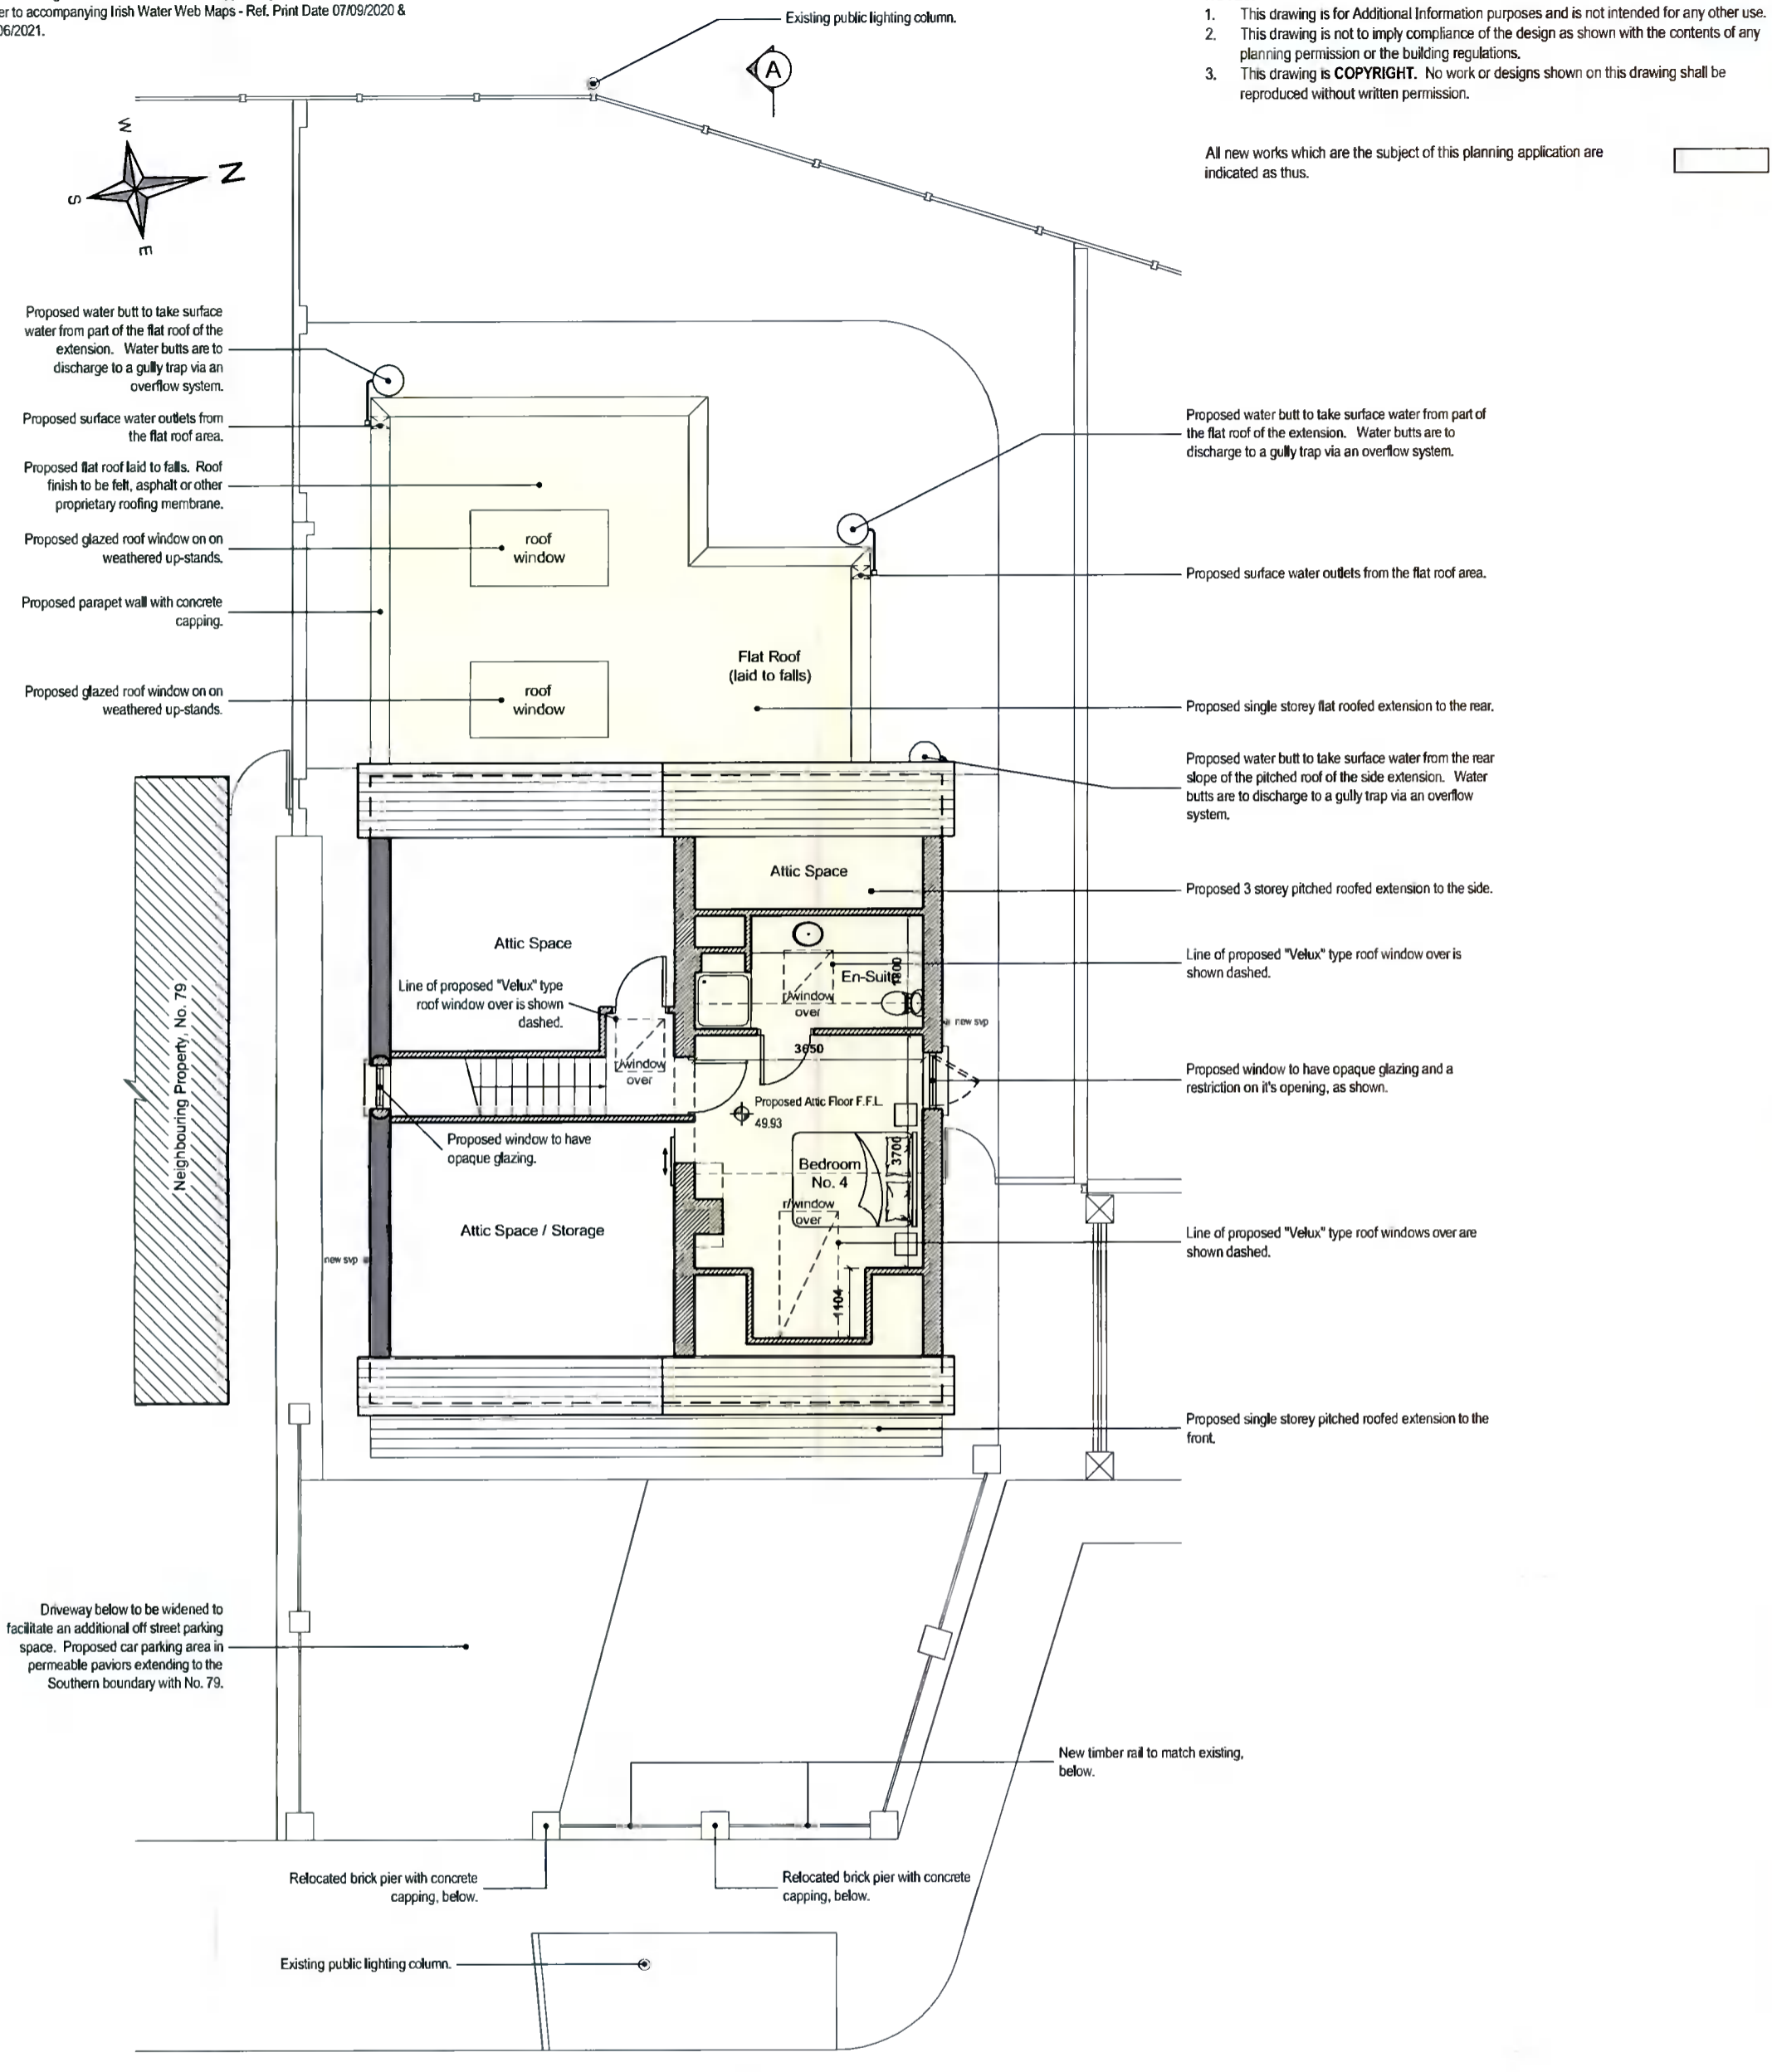

PROPOSED ATTIC LEVEL FLOOR PLAN
 SCALE - 1 : 100

REV.	DATE	AMENDMENT
A	17/08/2021	DRAWING UPDATED FOR ISSUE AS ADDITIONAL INFORMATION



Paul O'Connell & Associates
 Architecture / Project Management

PROJECT:	60 GLENAULIN GREEN, DUBLIN 20		
DRAWING:	PROPOSED ATTIC LEVEL FLOOR PLAN		
STATUS:	SCALE:	SIZE:	
DATE:	DRW. NO.:	REV.:	
10/04/2021	80GG-201020-PL-009	A	