


NOTES:

1. This drawing is for Additional Information purposes and is not intended for any other use.
2. This drawing is not to imply compliance of the design as shown with the contents of any planning permission or the building regulations.
3. This drawing is **COPYRIGHT**. No work or designs shown on this drawing shall be reproduced without written permission.

All new works which are the subject of this planning application are indicated as thus.

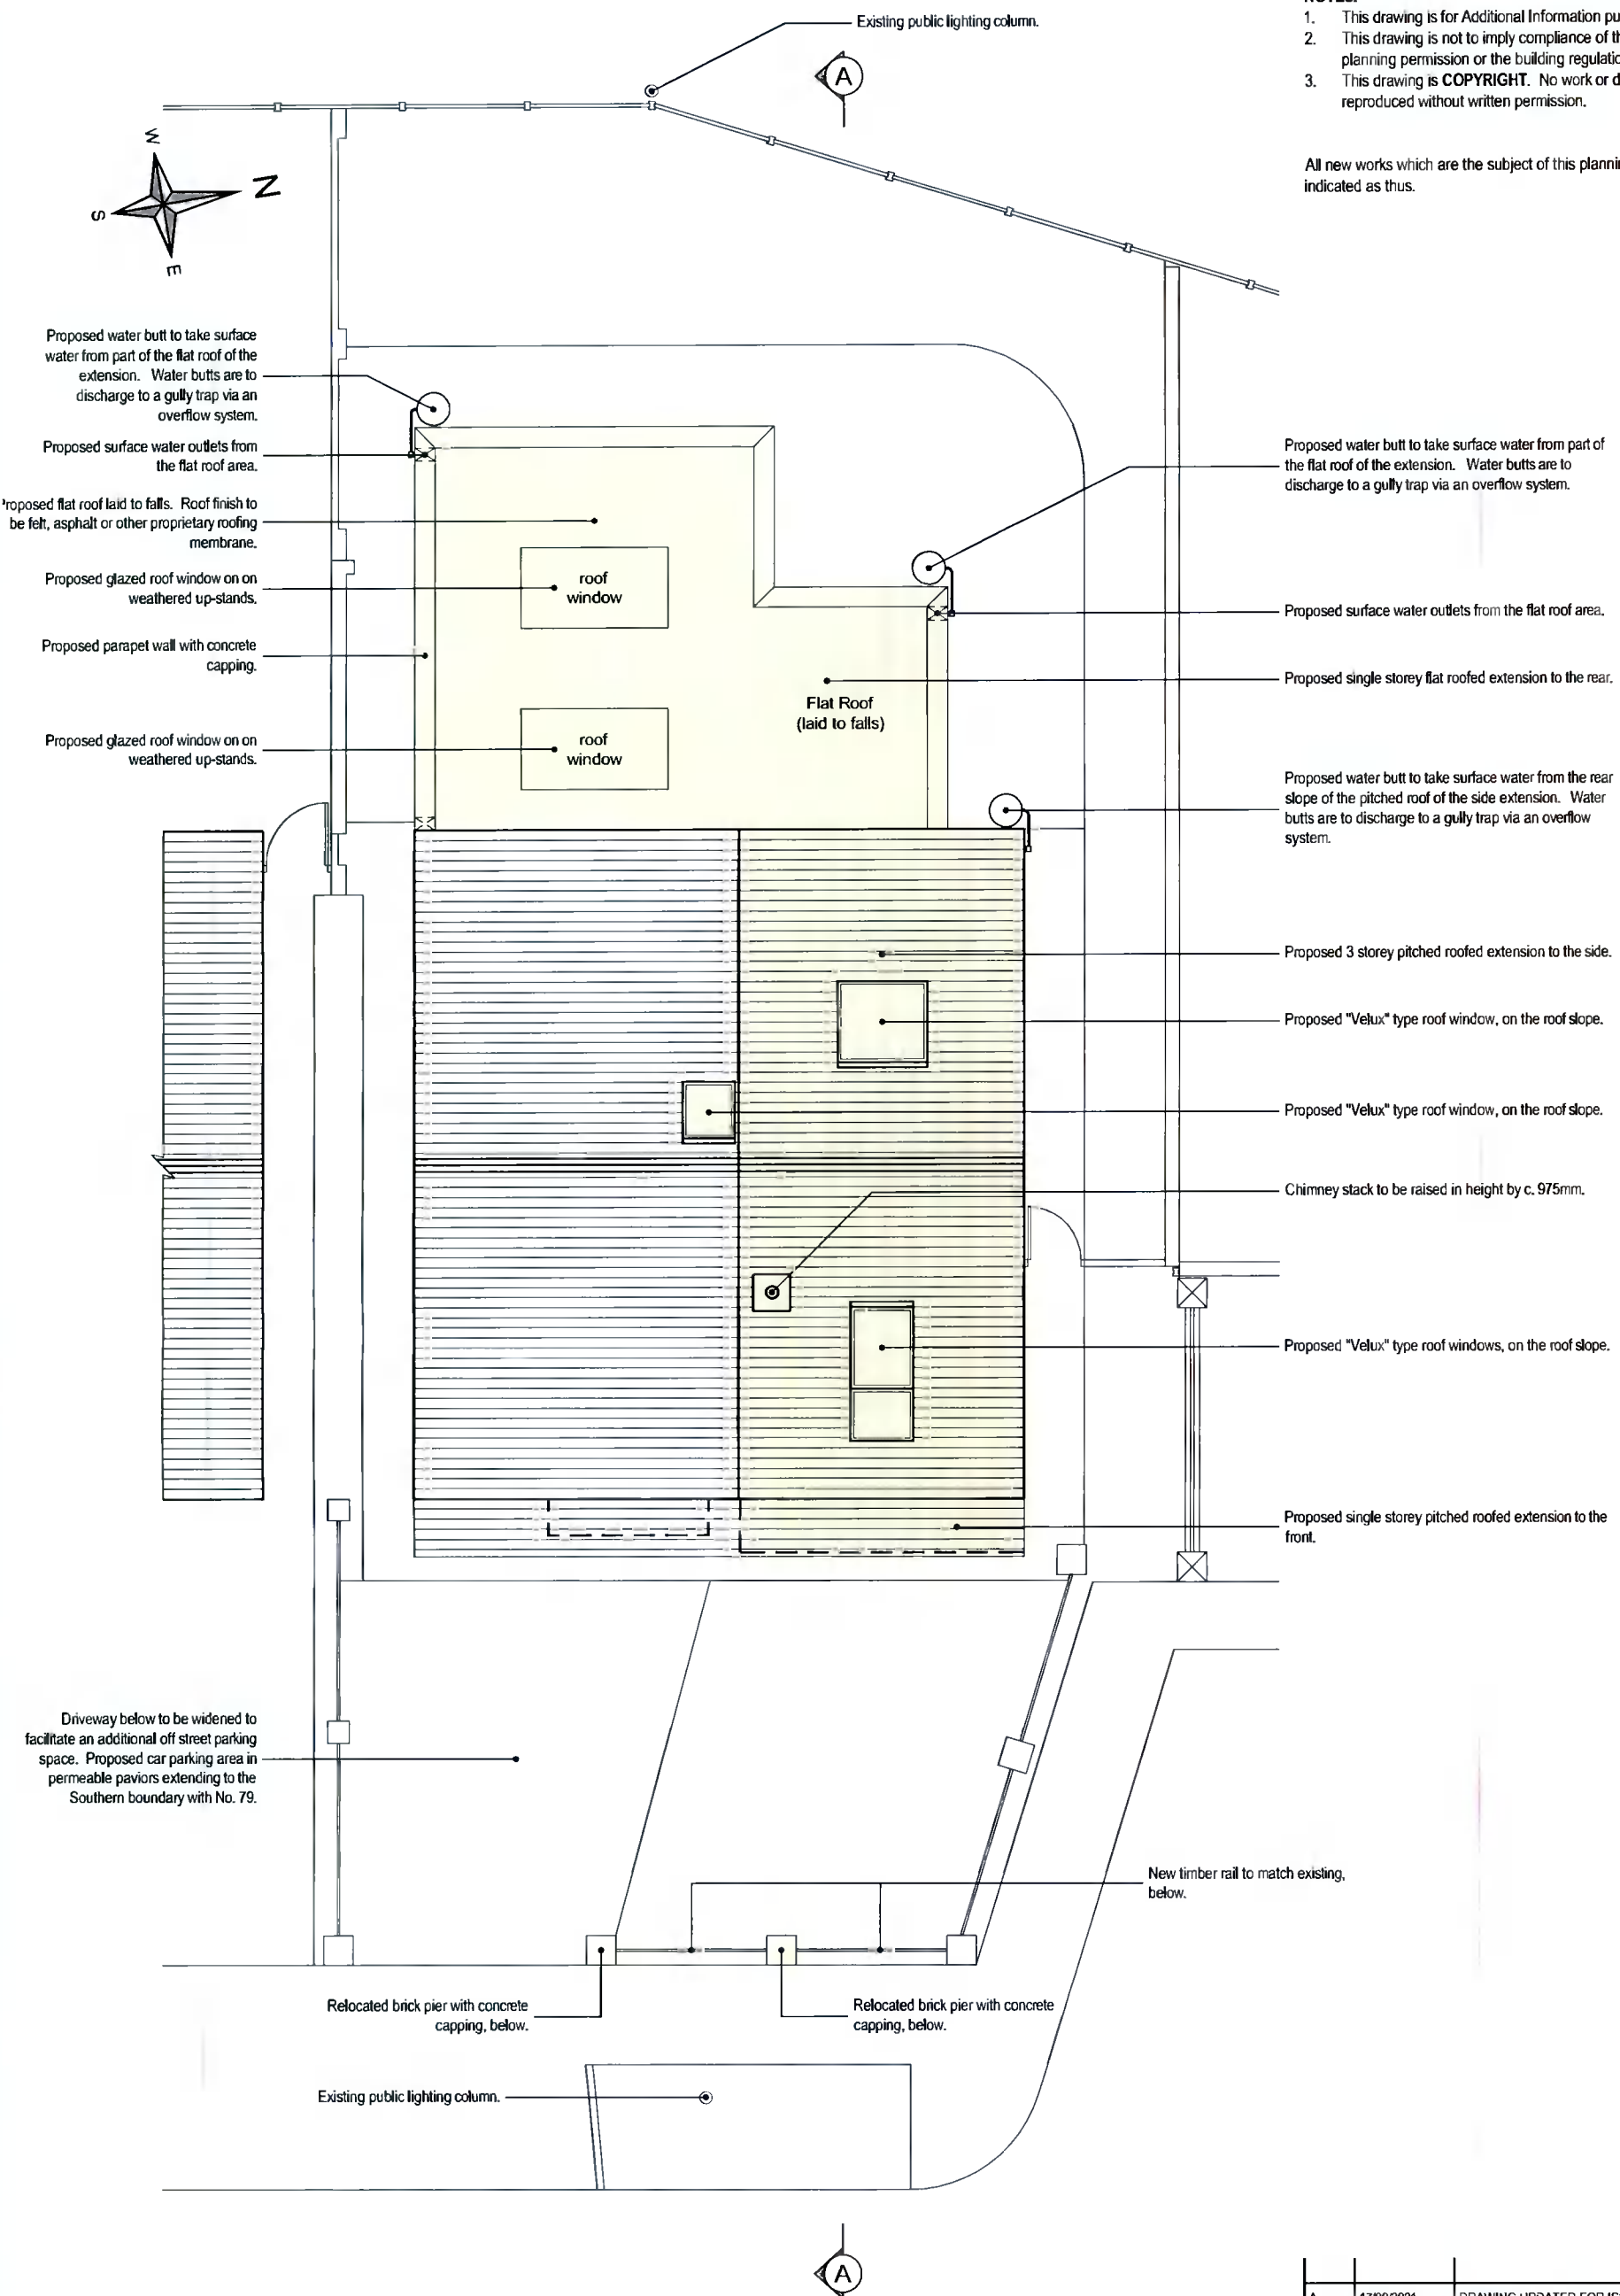

PROPOSED ROOF PLAN
SCALE - 1 : 100

A	17/08/2021	DRAWING UPDATED FOR ISSUE AS ADDITIONAL INFORMATION
REV.	DATE	AMENDMENT



Paul O'Connell & Associates
Architecture / Project Management

PROJECT:	80 GLENAULIN GREEN DUBLIN 20		
DRAWING:	PROPOSED ROOF PLAN		
STATUS:	ADDITIONAL INFORMATION	AS INDICATED	SIZE A3
DATE:	10/04/2021	DRWG. NO. 80GG-201020-PL-011	REV. A