


- NOTES:**
1. This drawing is for Additional Information purposes and is not intended for any other use.
 2. This drawing is not to imply compliance of the design as shown with the contents of any planning permission or the building regulations.
 3. This drawing is **COPYRIGHT**. No work or designs shown on this drawing shall be reproduced without written permission.

All new works which are the subject of this planning application are indicated as thus.

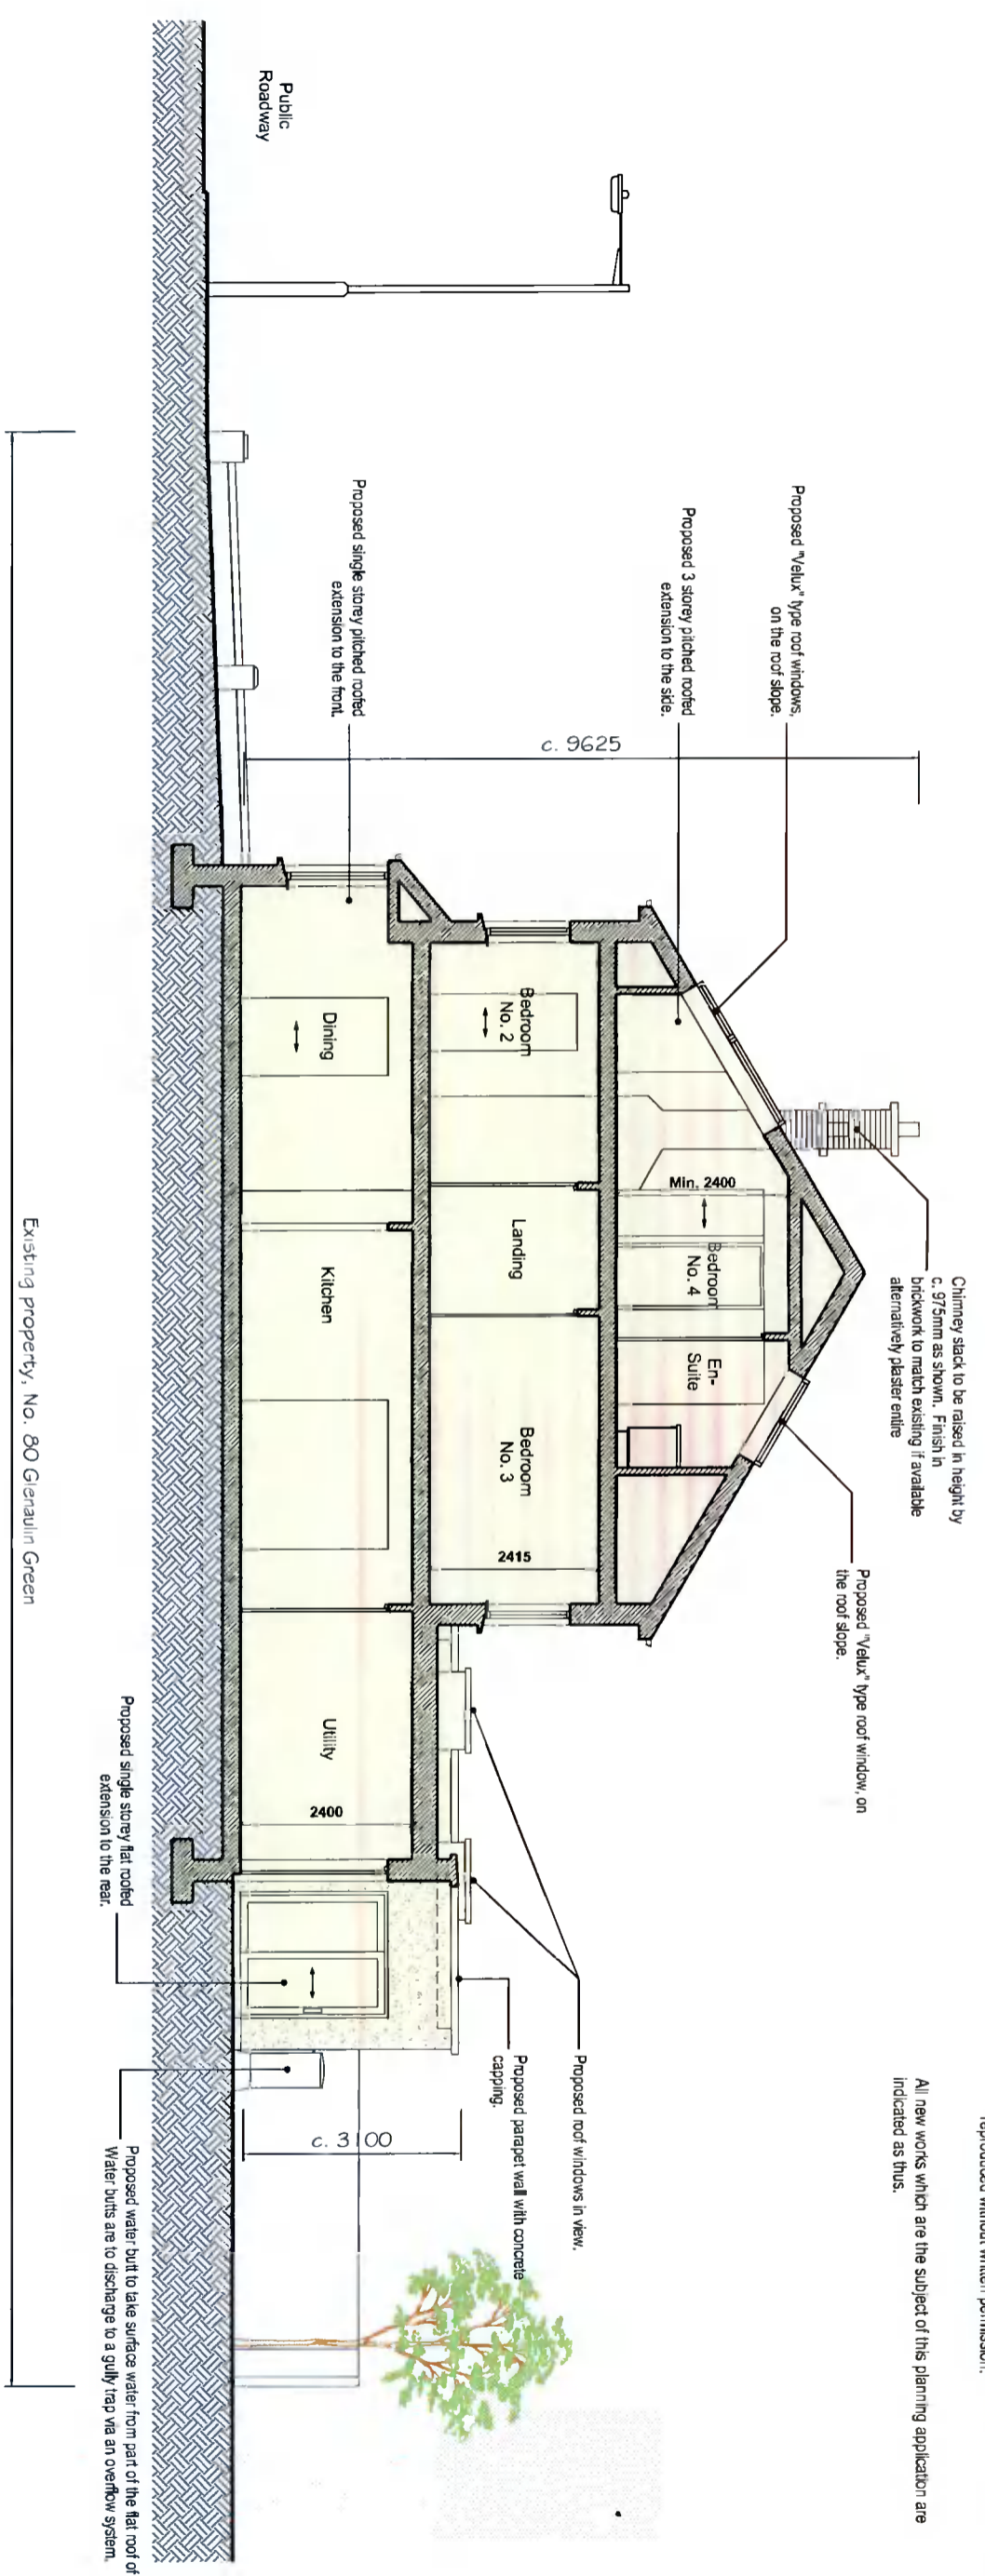

PROPOSED SECTION A-A

SCALE - 1 : 100

Proposed Extensions - Schedule of External Finishes:

- Pitched & lean to roof:
Proposed roof finish to be interlocking concrete roof tiles in brown.
 - Flat roof:
Proposed flat roof finish to be felt, asphalt or other proprietary roofing membrane.
 - Roof Windows (pitched roof):
Proposed roof windows to be "Velux" type roof windows in the roof slope, to further size selection.
 - Roof Windows (flat roof):
Proposed roof windows to be glazed roof windows on weathered up-stands, to further size selection.
 - Soffits, fascias & bargeboards:
Proposed soffits, fascias and bargeboards etc. to be white UPVC.
 - Rainwater goods:
Proposed rainwater goods to be white UPVC.
 - Wall finish "A":
Proposed wall finish "A" to be brickwork, where shown on elevations.
 - Wall finish "B":
Proposed wall finish "B" to be dashed render, where shown on elevations.
 - Plinth:
Proposed plinth to be sand / cement render painted selected colour.
 - External doors:
Proposed external doors to be timber, aluminium, UPVC or aluclad in selected colour.
 - Windows:
Proposed windows to be white UPVC framed double glazed units.
- Note:**
All external finishes are to match those of the main dwelling as near as possible in style & colour.

REV	DATE	REVISION
A	17/02/2021	DRAWING UPDATED FOR ISSUE AS ADDITIONAL INFORMATION
		AMENDMENT



Paul O'Connell & Associates
Architecture / Project Management

PROJECT: 80 GLANULLIN GREEN, DUBLIN 20
DRAWING: PROPOSED SECTION AA
SCALE: AS INDICATED
DATE: 10/04/2021
JOB NO: 80GG-201020-PL-013
SHEET: A