


Notes:

1. This drawing is for Planning purposes only and is not intended for any other use.
2. All dimensions are approximate only.
3. All new foul drainage is to connect to the existing public foul drainage system.
4. All new surface water drainage is to connect to the existing public surface water drainage system.
5. This drawing is **COPYRIGHT**. No work or designs shown on this drawing shall be reproduced without written permission.

All areas intended for removal or part removal as part of this this planning application are indicated as thus.




All new works which are the subject of this planning application are indicated as thus.

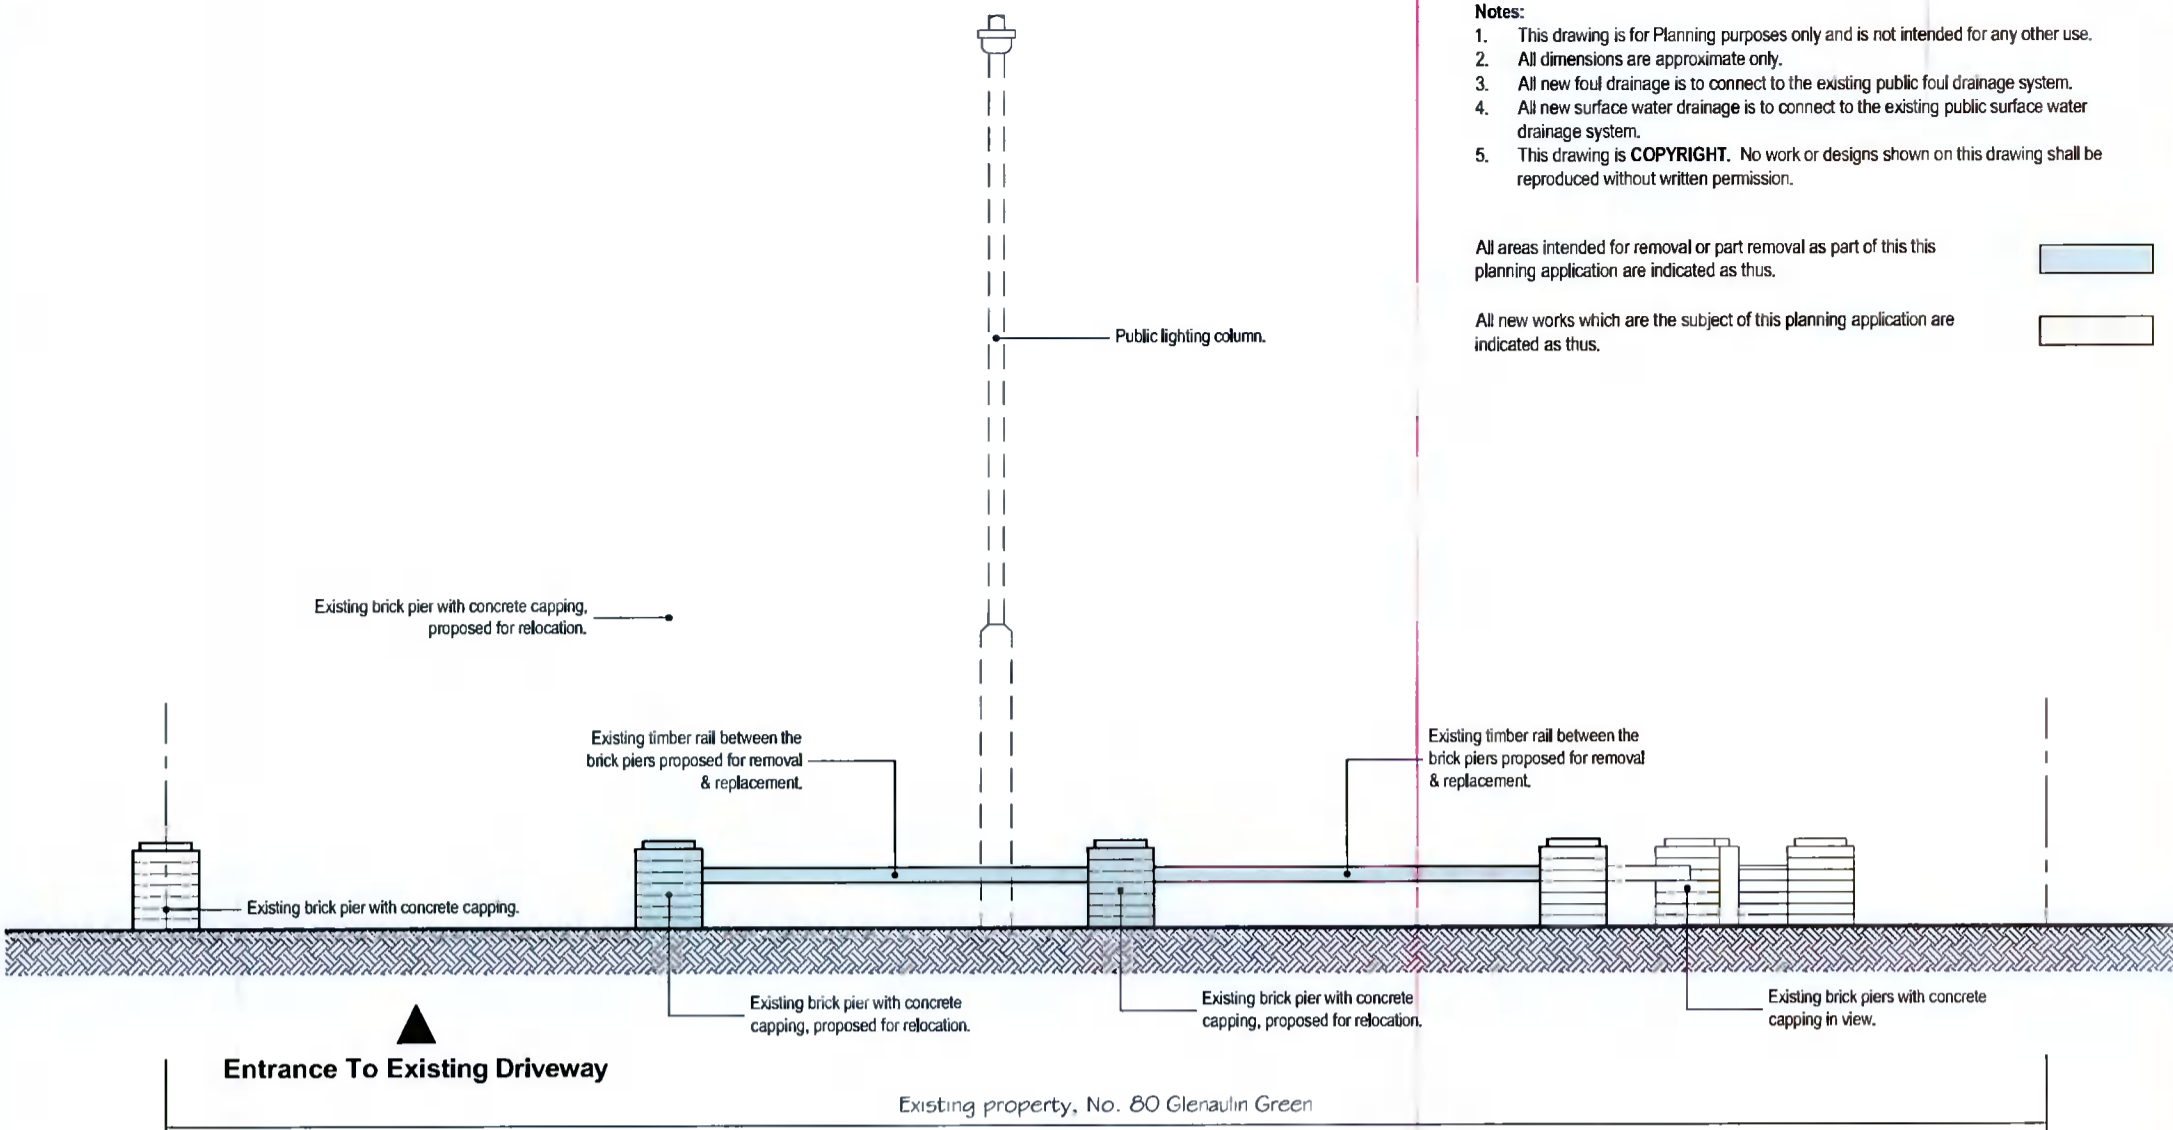

EXISTING EASTERN BOUNDARY - ELEVATION TO ROAD

SCALE - 1 : 50

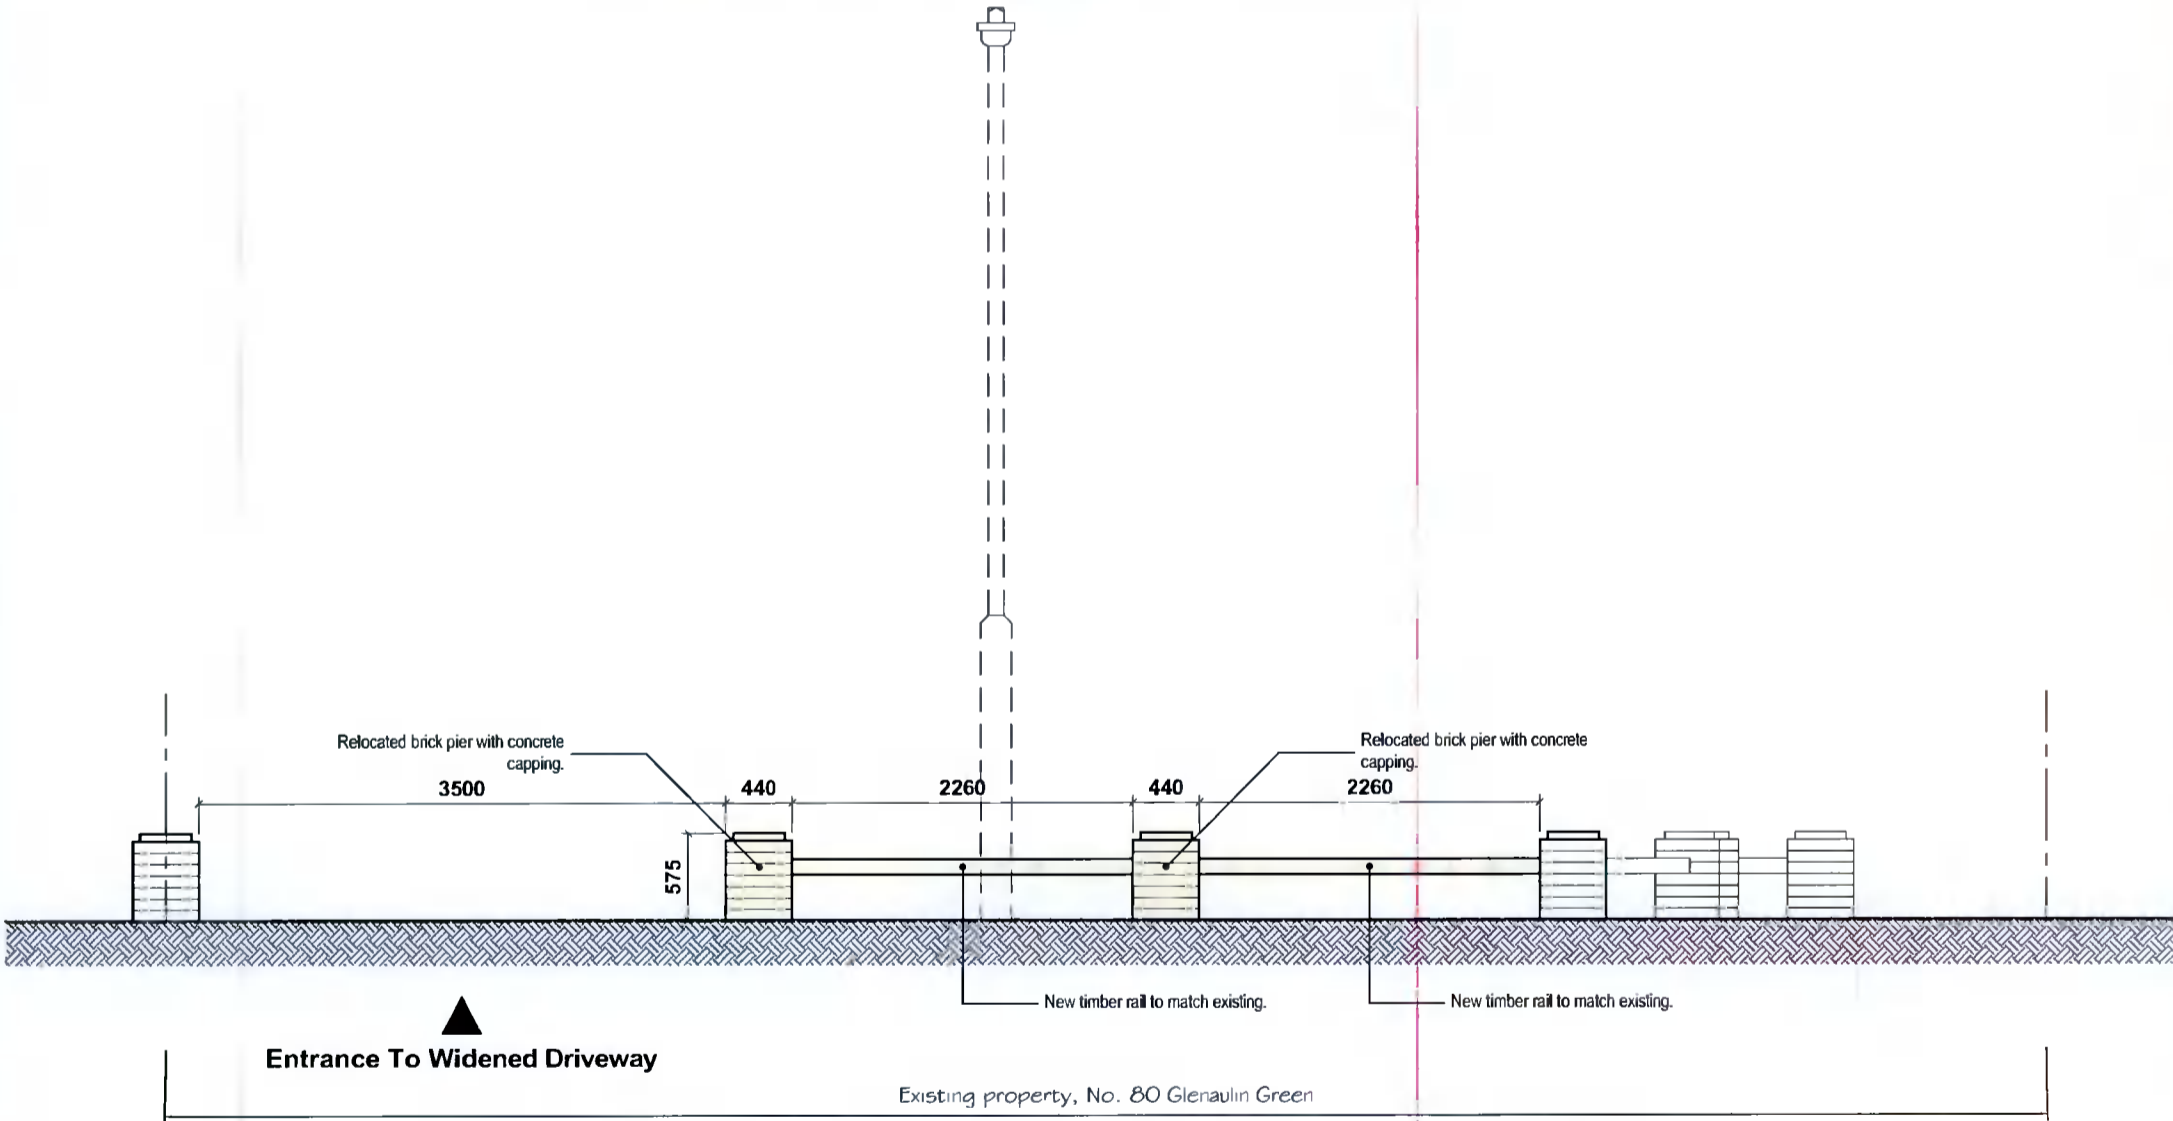

PROPOSED EASTERN BOUNDARY - ELEVATION TO ROAD

SCALE - 1 : 50

A	17/08/2021	DRAWING UPDATED FOR ISSUE AS ADDITIONAL INFORMATION
REV.	DATE	AMENDMENT



Paul O'Connell & Associates
Architecture / Project Management

PROJECT:	80 GLENAULIN GREEN DUBLIN 20		
DRAWING:	EXISTING & PROPOSED EASTERN BOUNDARY - ELEVATION TO ROAD		
STATUS:	SCALE:	SIZE:	
ADDITIONAL INFORMATION	AS INDICATED		A3
DATE:	DRW. NO.:	REV.	
10/04/2021	80GG-201020-PL-022	A	