

Approx. line of existing 1800mm Ø concrete surface water drain. Services pipe location, depth and size etc. are based on information supplied by Uisce Éireann: Irish Water. Refer to accompanying Irish Water Web Maps - Ref. Print Date 07/09/2020 & 25/06/2021.

Edge of right of way. For the extent of the right of way refer to the accompanying map.

Existing single storey area of dwelling.  
 Existing 2 storey area of dwelling.  
 Existing 2 storey area of dwelling.  
 Existing single storey area of dwelling.

## GLENAULIN GREEN

### EXISTING SITE PLAN - SHOWING PUBLIC DRAIN

SCALE - 1 : 200

REV.	DATE	AMENDMENT

- NOTES:**
1. This drawing is for Additional Information purposes and is not intended for any other use.
  2. This drawing is not to imply compliance of the design as shown with the contents of any planning permission or the building regulations.
  3. This drawing is **COPYRIGHT**. No work or designs shown on this drawing shall be reproduced without written permission.

All areas intended for removal or part removal as part of this this planning application are indicated as thus.

Rights of way are shaded in yellow.



The extent of the site to which this planning application relates is outlined in red.



**Paul O'Connell & Associates**  
 Architecture / Project Management

PROJECT:	80 GLENAULIN GREEN, DUBLIN 20		
DRAWING:	EXISTING SITE PLAN - SHOWING PUBLIC DRAIN		
STATUS:	SCALE:	AS INDICATED	SIZE: A3
DATE:	DRWG. NO.:	80GG-201020-PL-023	REV.:
17/08/2021			



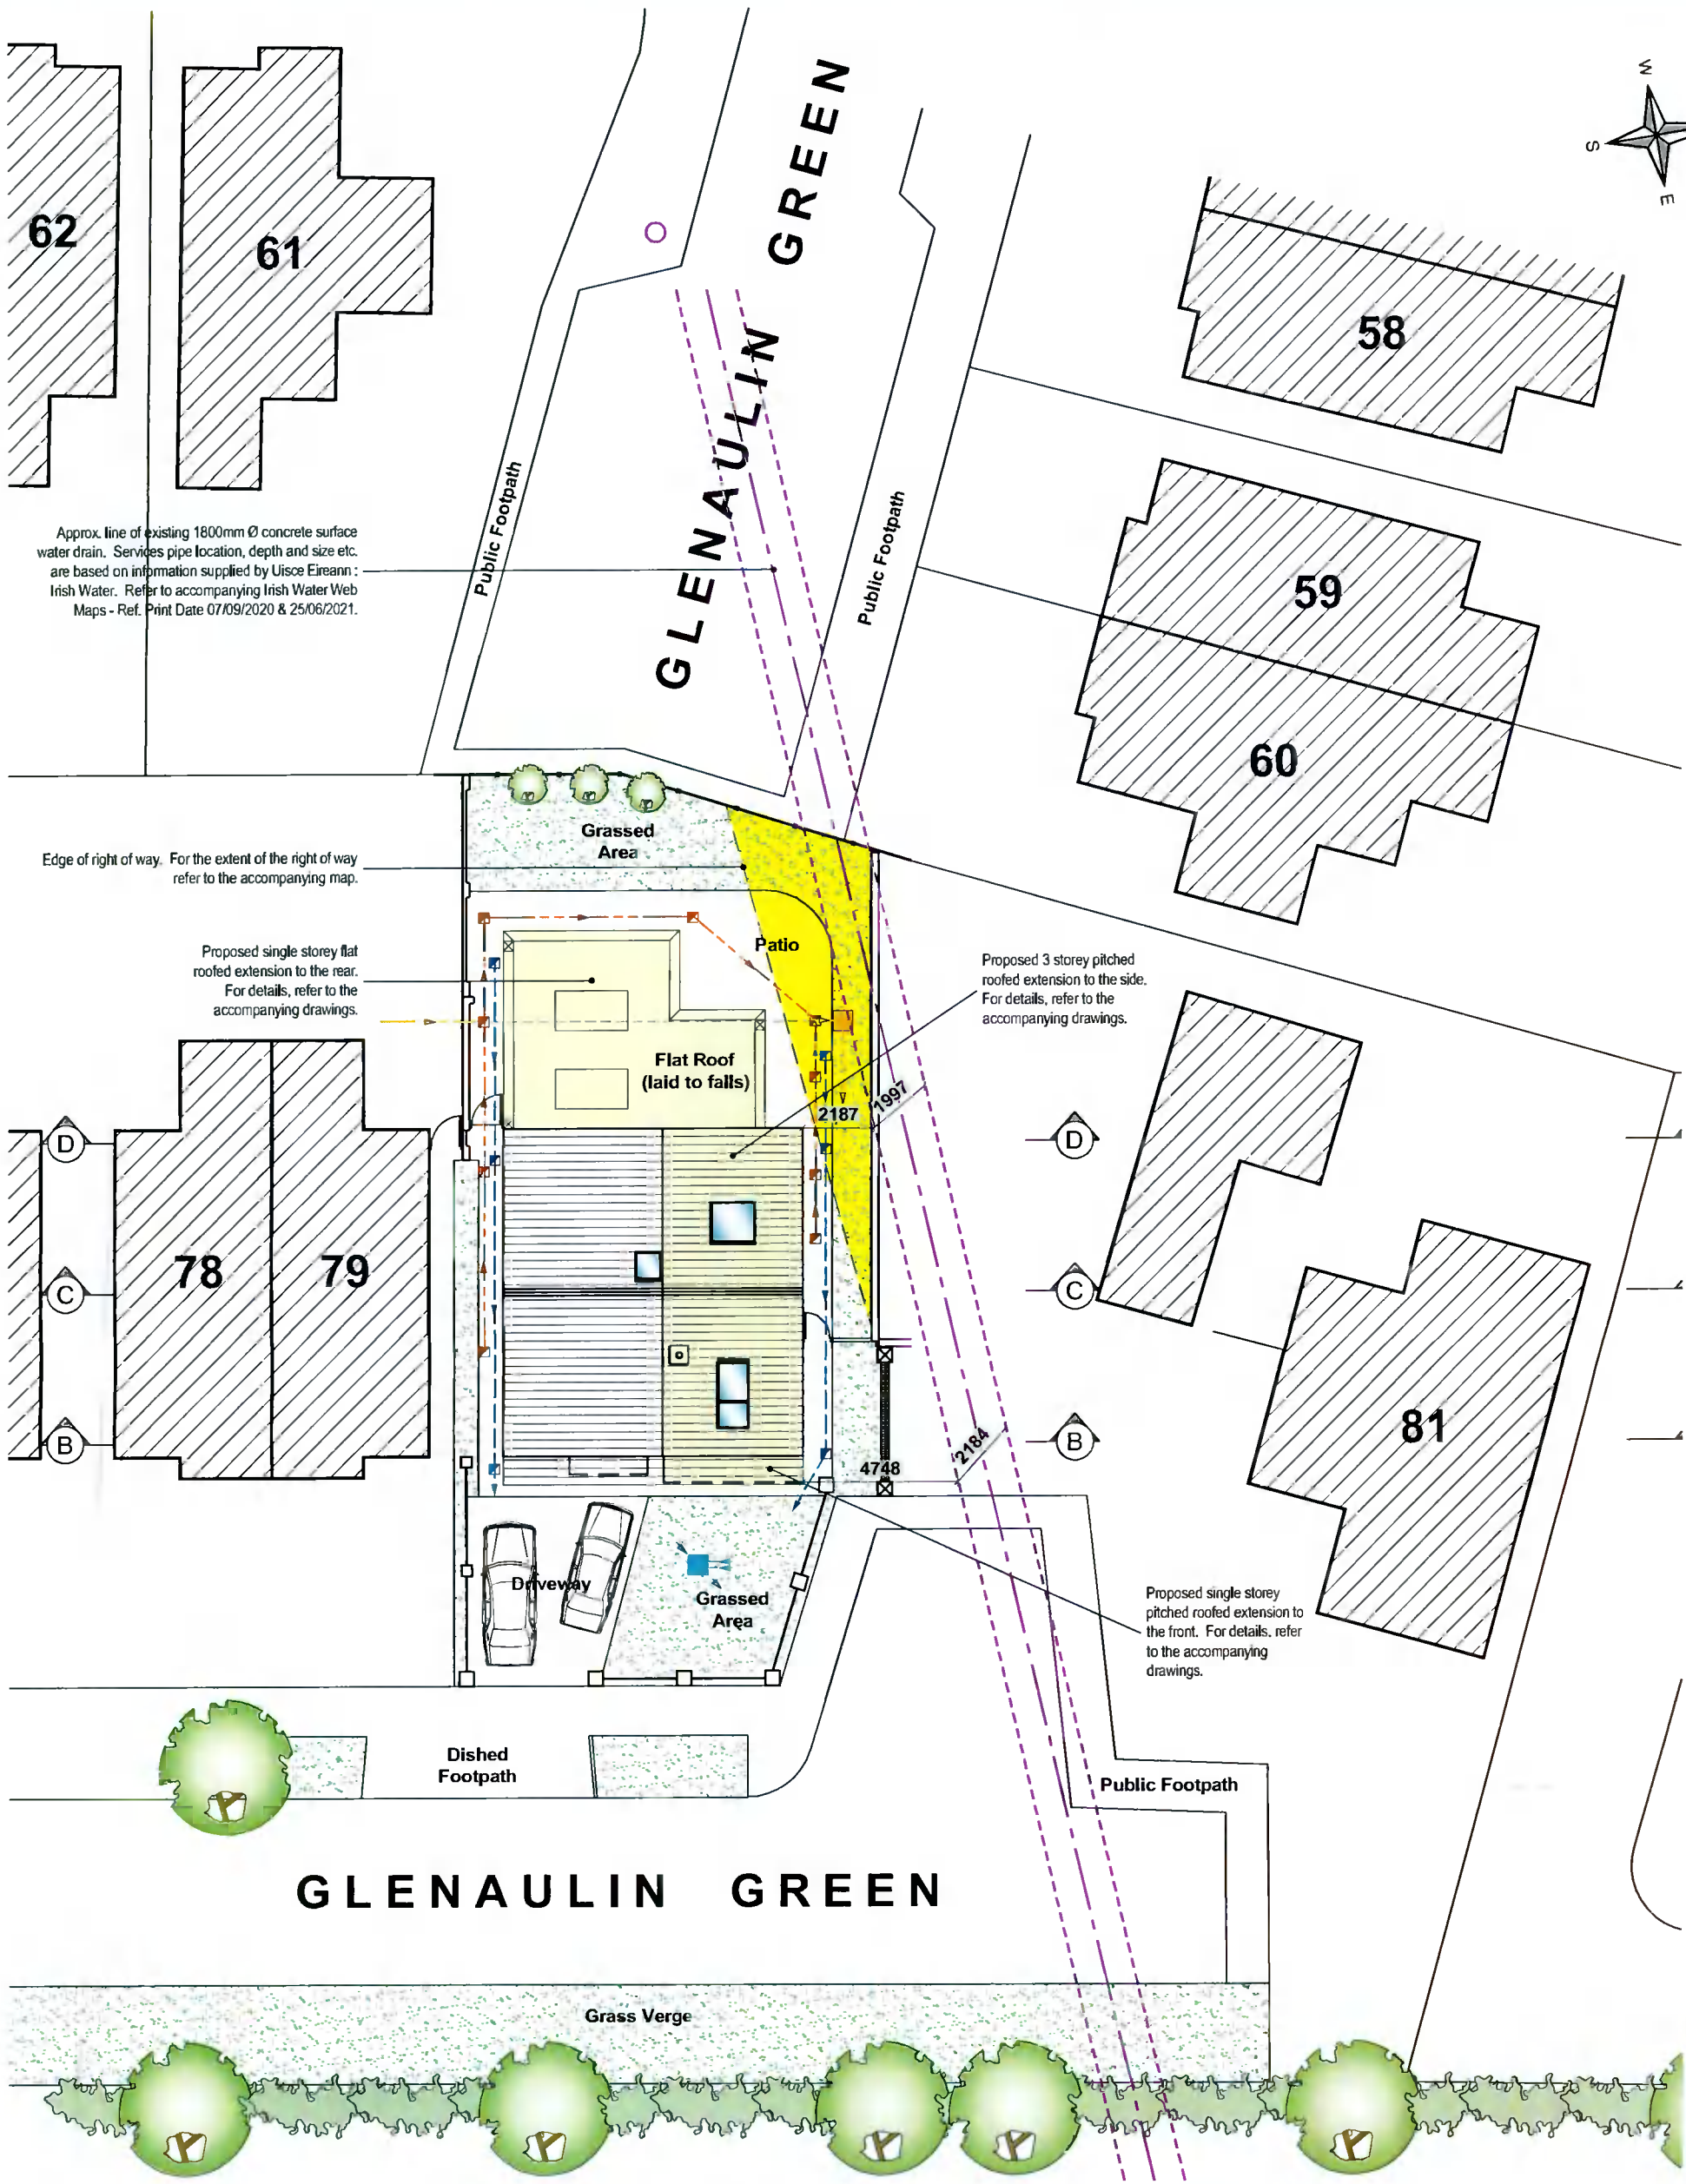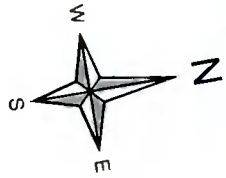

**PROPOSED SITE PLAN - SHOWING PUBLIC DRAIN**  
SCALE - 1 : 200

REV.	DATE	AMENDMENT

- NOTES:**
1. This drawing is for Additional Information purposes and is not intended for any other use.
  2. This drawing is not to imply compliance of the design as shown with the contents of any planning permission or the building regulations.
  3. This drawing is **COPYRIGHT**. No work or designs shown on this drawing shall be reproduced without written permission.

All new works which are the subject of this planning application are indicated as thus.

Rights of way are shaded in yellow.

The extent of the site to which this planning application relates is outlined in red.



**Paul O'Connell & Associates**  
Architecture / Project Management

PROJECT:	80 GLENAULIN GREEN, DUBLIN 20		
DRAWING:	PROPOSED SITE PLAN - SHOWING PUBLIC DRAIN		
STATUS:	SCALE:	AS INDICATED	SIZE: A3
DATE:	17/08/2021	DRWG. NO.:	80GG-201020-PL-024