


Existing Section A-A
Scale 1:75

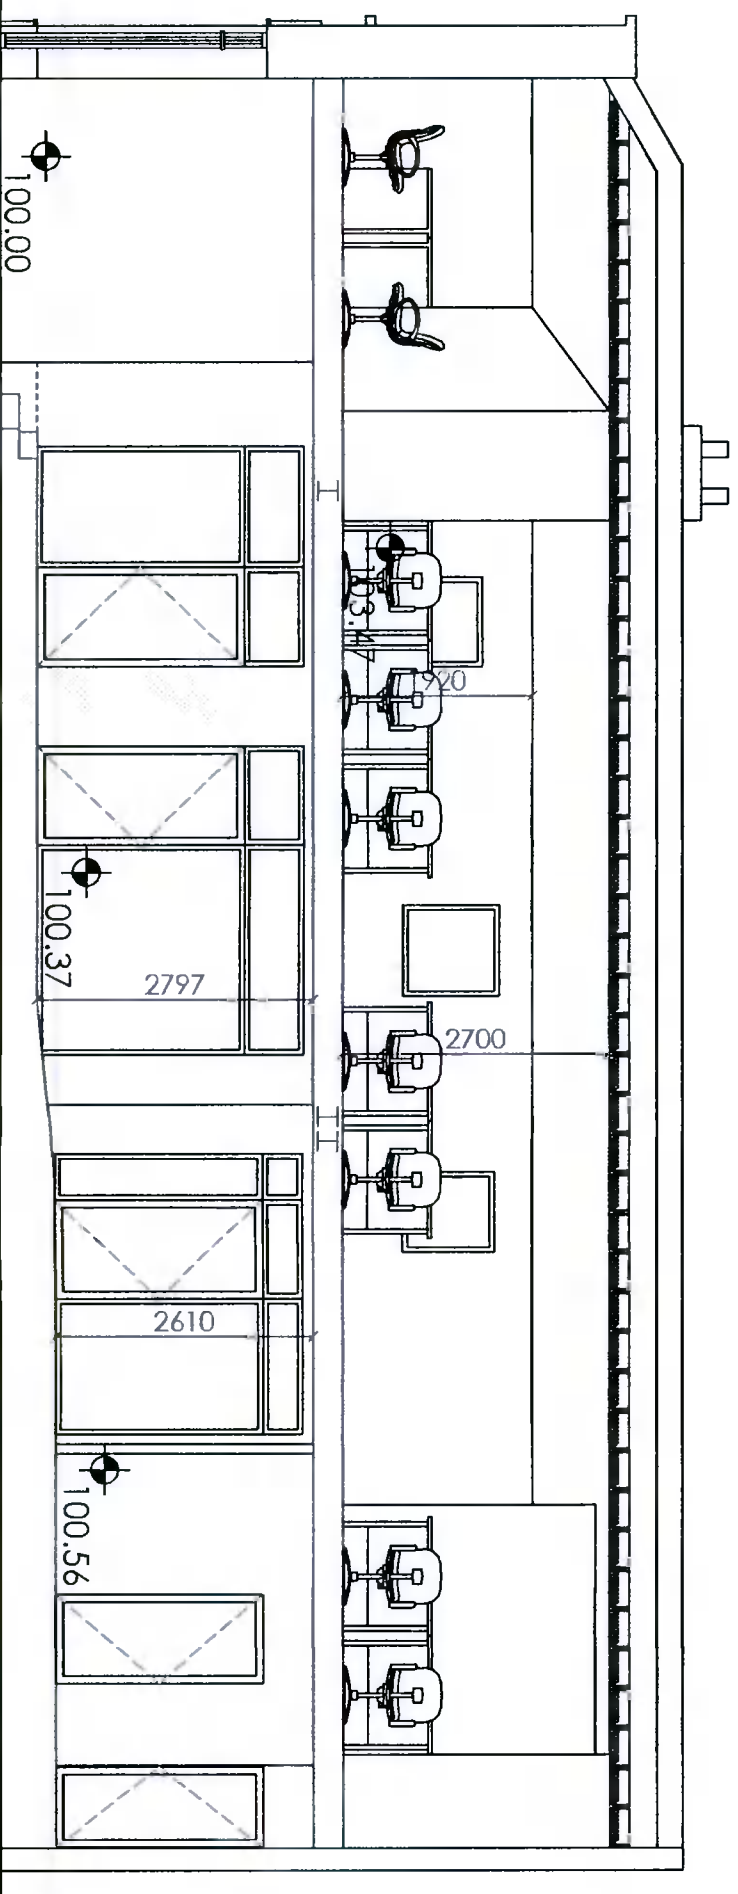

Existing Section B-B
Scale 1:75

Notes:-
All drawings to be read in conjunction with Architects drawings.
Do not scale off these drawings - use figured dimensions only
All dimensions to be checked on site
All work to comply with the 2014 Building Control (Amendment) Regulations

Planning Drawings

**O'NEILL CONSULTANT
ENGINEERING SERVICES**

1 Moat House, Main Street
Ratoath, Co Meath
(t) 01 697 8260
www.oneilles.ie

6 Lower Main Street, Lucean,
Co Dublin, K78 W0X2

Finance Solutions

Existing Sections

date	14.10.21	drawn by	L.Beggy	scale	1:75 @ A3
dwg no.	933-02-007	rev no.	-	reference	-