


Notes:-
 All drawings to be read in conjunction with Architects drawings.
 Do not scale off these drawings - use figured dimensions only
 All dimensions to be checked on site
 All work to comply with the 2014 Building Control (Amendment) Regulations

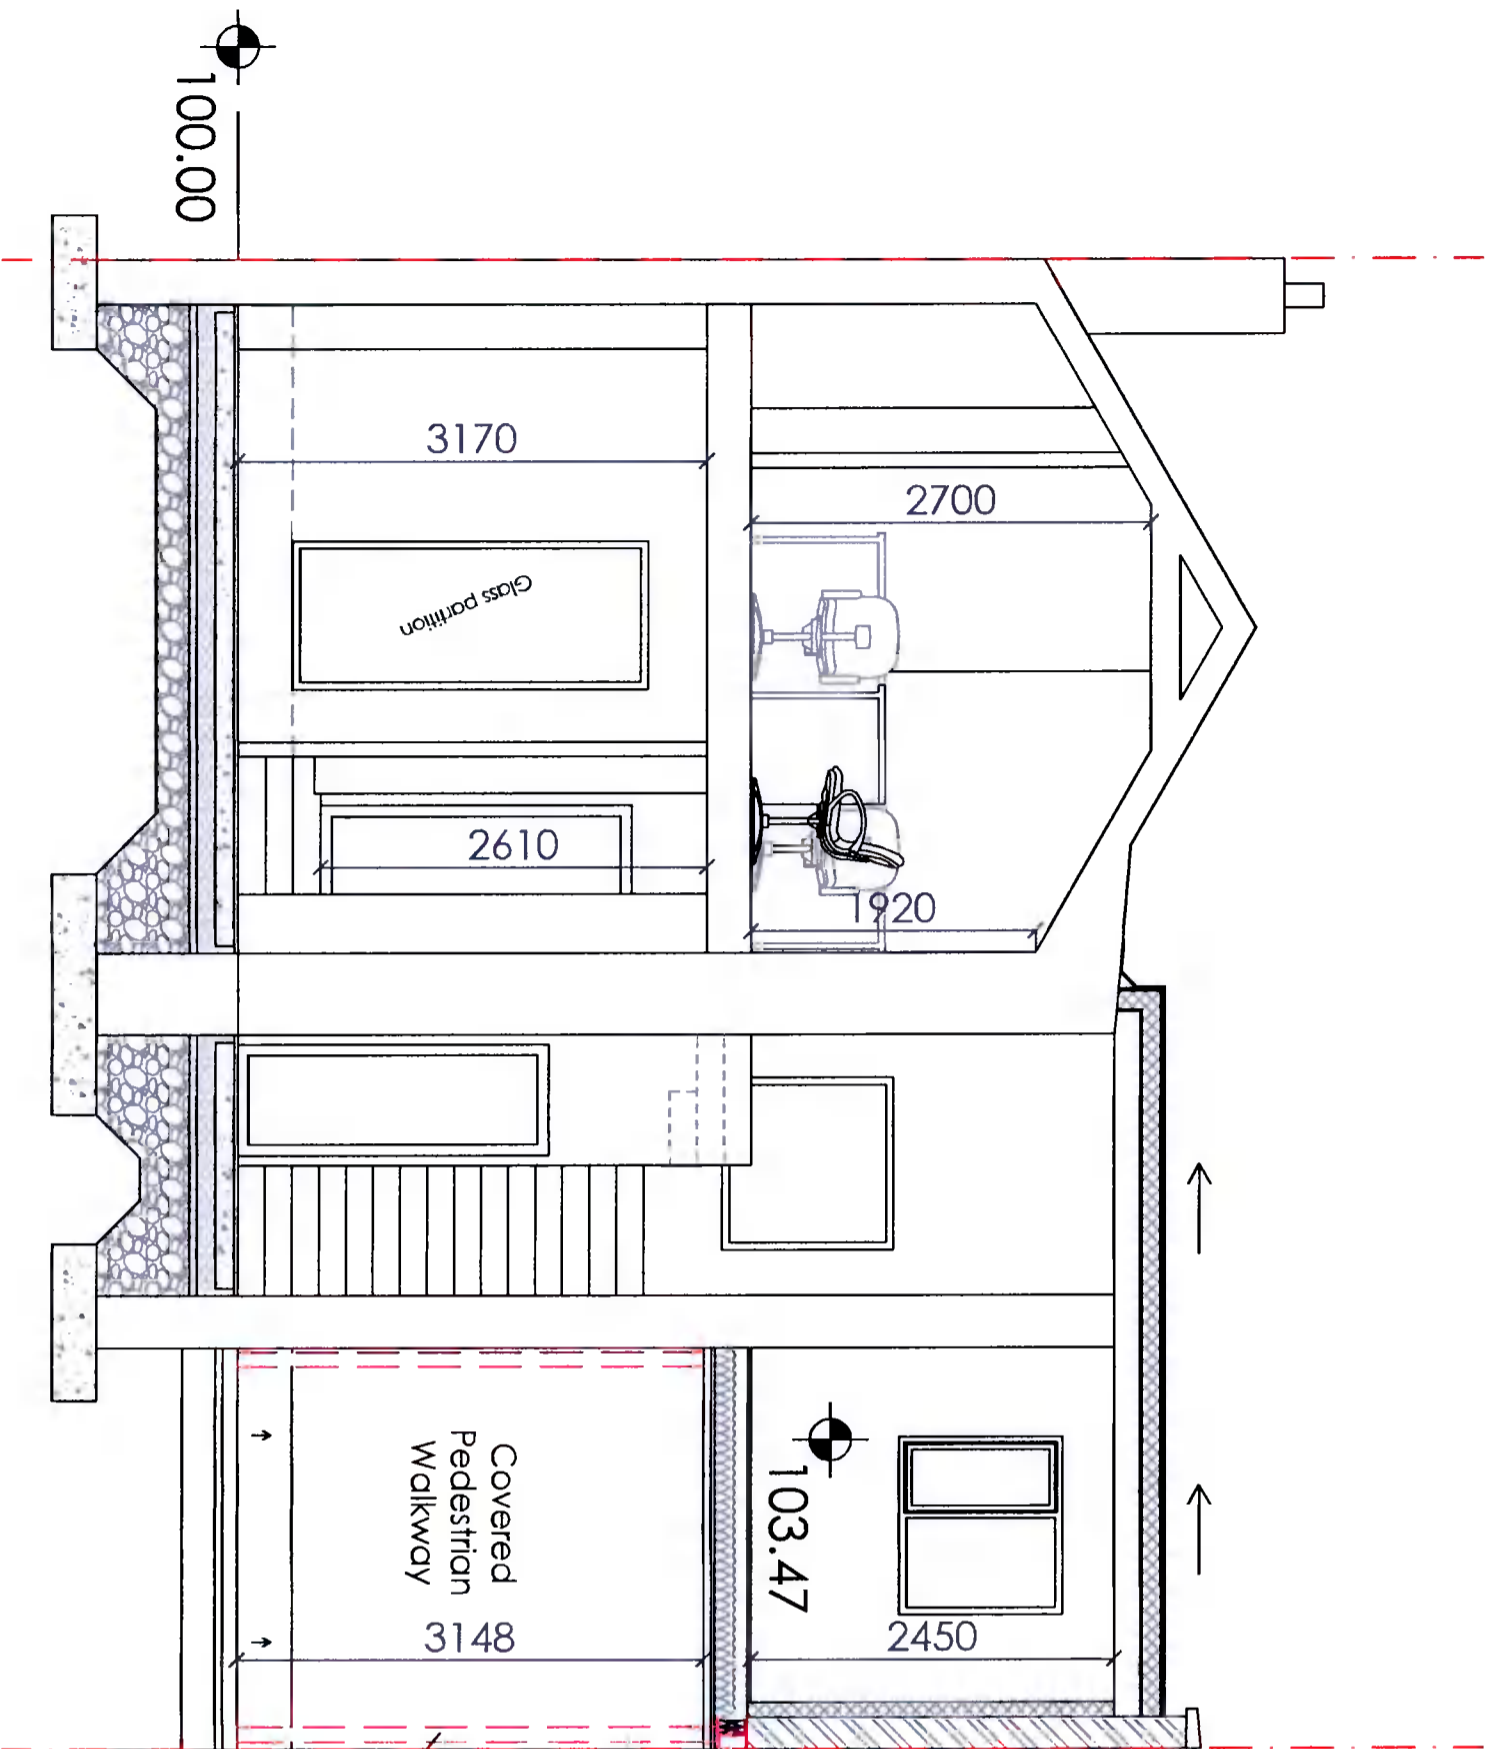

Flat roof to fall away from boundary line.
 Zinc/fibreglass finish, on roof buildup.

New external wall built up tight against boundary wall.
 215mm block wall, sand/cement render internally for airtightness, with 100mm insulated plasterboard.

Timber flooring, on 44x200mm C24 joists @ 400mm c/c. Insulation between joists.

New post and beams to support new gable wall

Proposed Section A-A
 Scale 1:50

Planning Drawings

O'NEILL CONSULTANT ENGINEERING SERVICES

1 Moat House, Main Street
 Ratoath, Co Meath
 (0) 01 697 8260
 www.oneilles.ie

6 Lower Main Street, Lucan,
 Co Dublin, K78 W0X2

client: Finance Solutions

Proposed Section

| | | |
|------------|----------|-----------|
| date | drawn by | scale |
| 14.10.21 | L. Begg | 1:50 @ A3 |
| dwg no. | rev no. | reference |
| 933-02-011 | - | - |