


**Notes:-**  
 All drawings to be read in conjunction with Architects drawings.  
 Do not scale off these drawings - use figured dimensions only  
 All dimensions to be checked on site  
 All work to comply with the 2014 Building Control (Amendment) Regulations

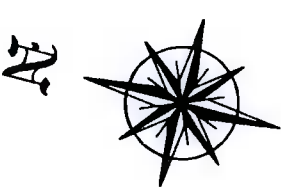

# Planning Drawings

**O'NEILL CONSULTANT ENGINEERING SERVICES**



1 Moat House, Main Street  
 Ratoath, Co Meath  
 (t) 01 697 8260  
 www.oneilles.ie

6 Lower Main Street, Lucan,  
 Co Dublin, K78 W0X2

Finance Solutions

Proposed First Floor & Roof Layout

date	14.10.21	drawn by	L.Beggy	scale	1:100 @ A3
dwg no.	933-02-009	rev no.	-	reference	-

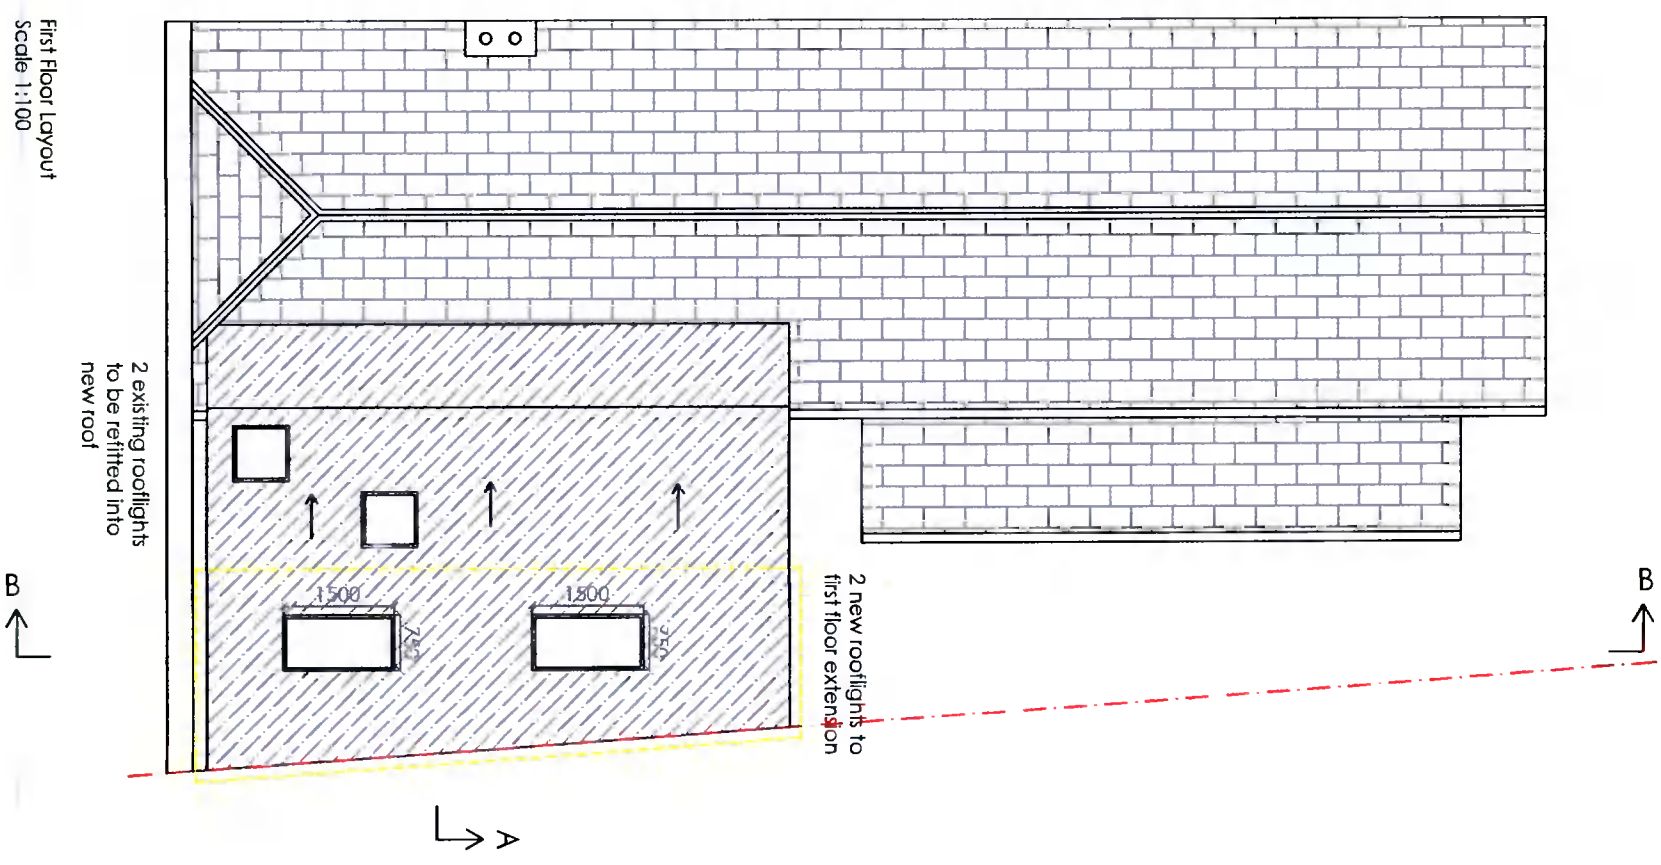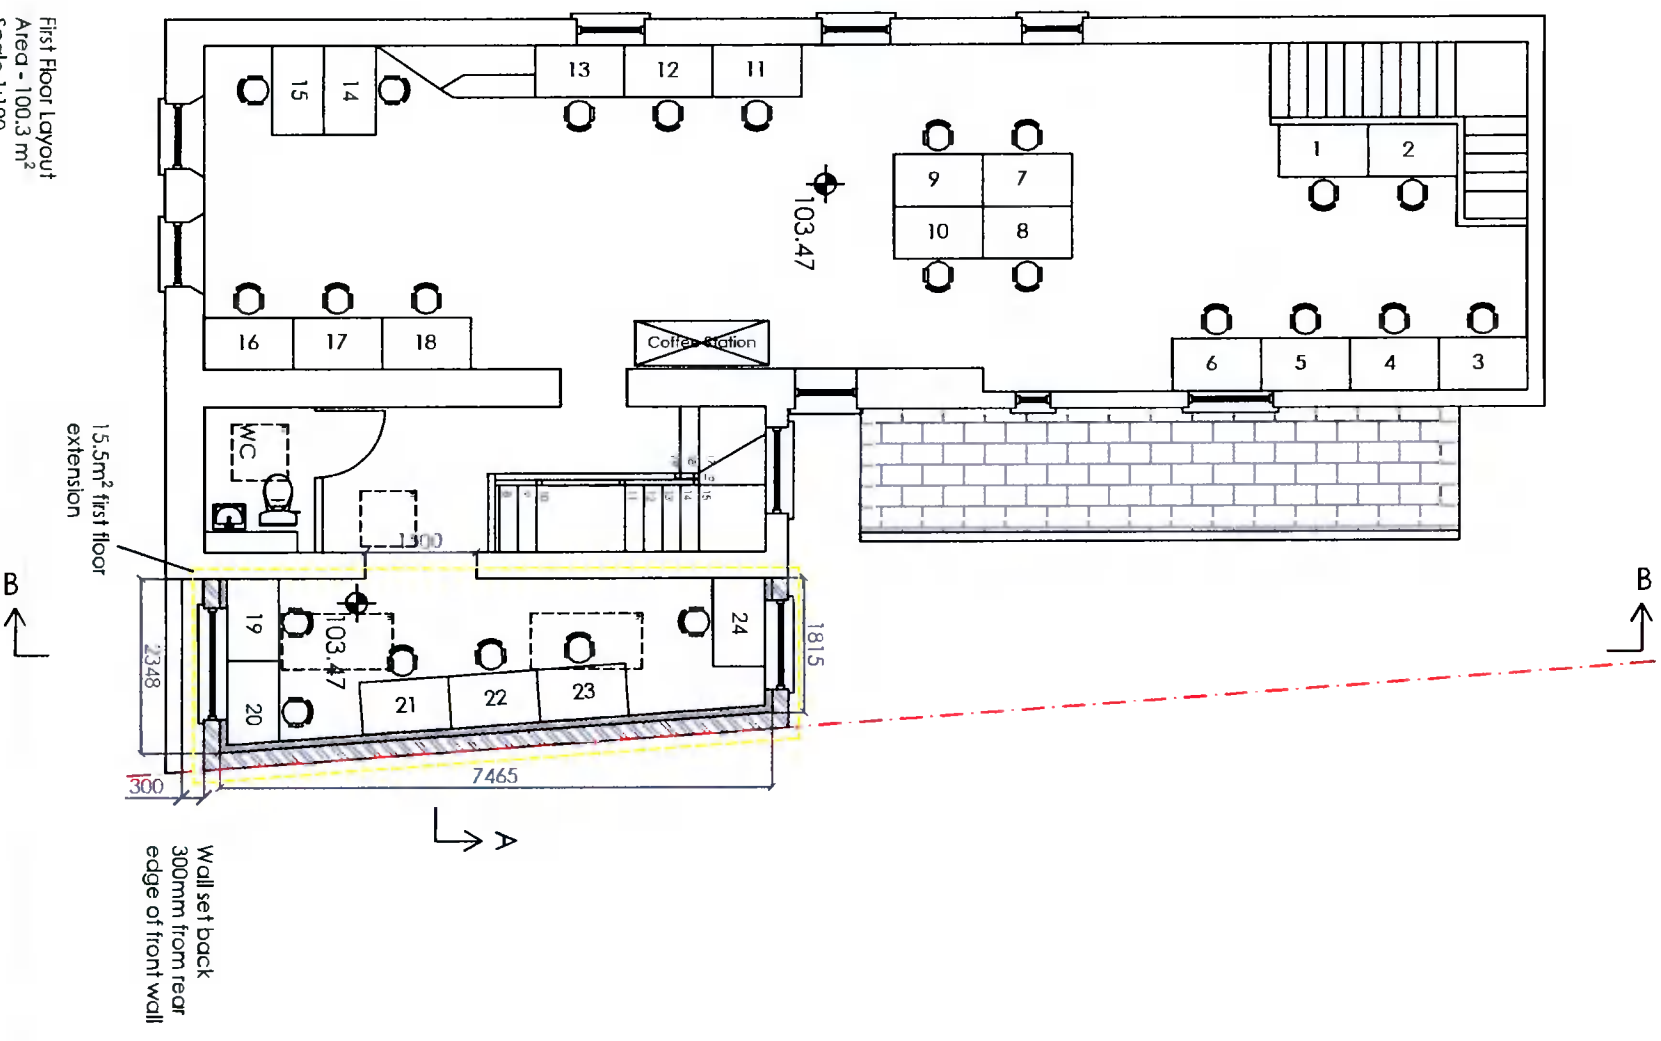

First Floor Layout  
 Area - 1003.3 m<sup>2</sup>  
 Scale 1:100

First Floor Layout  
 Scale 1:100