
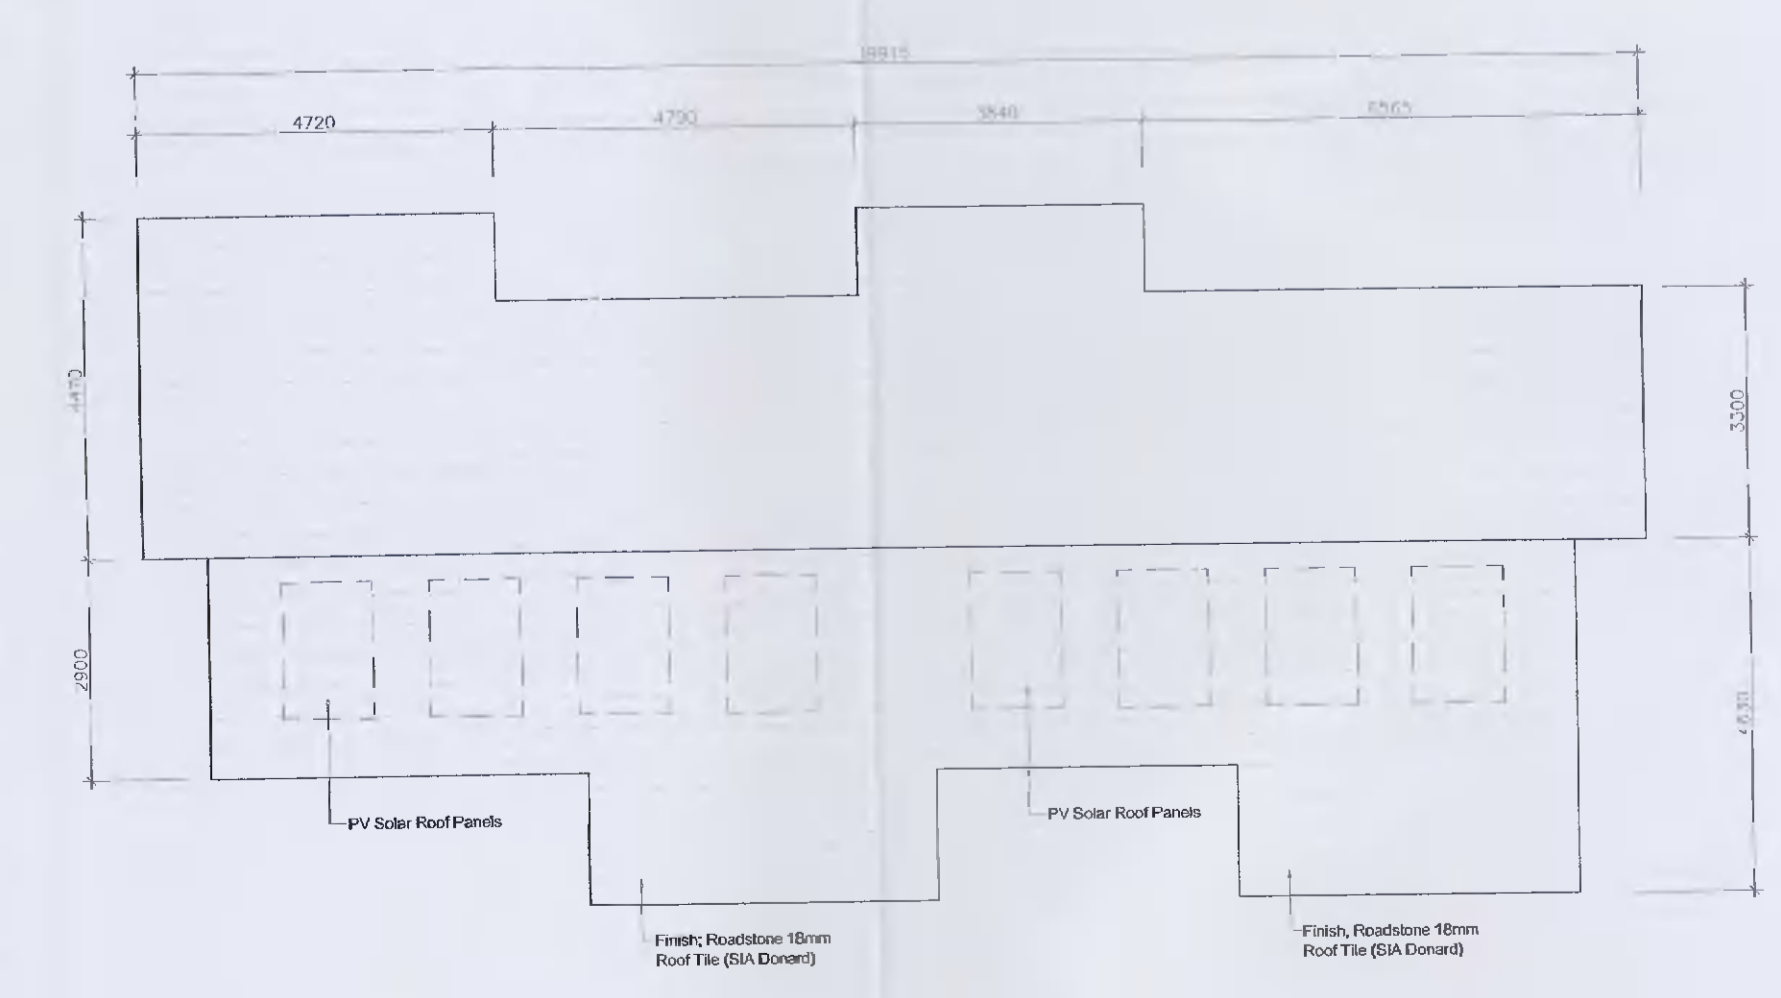
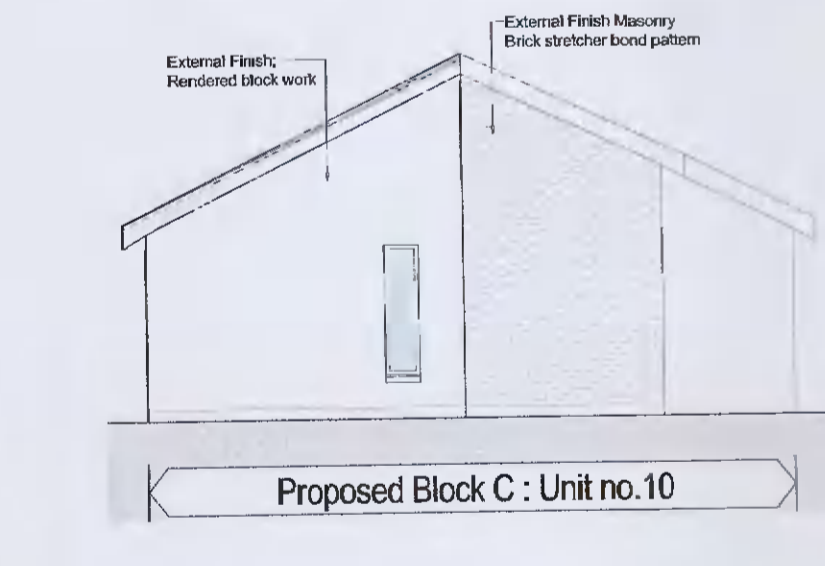
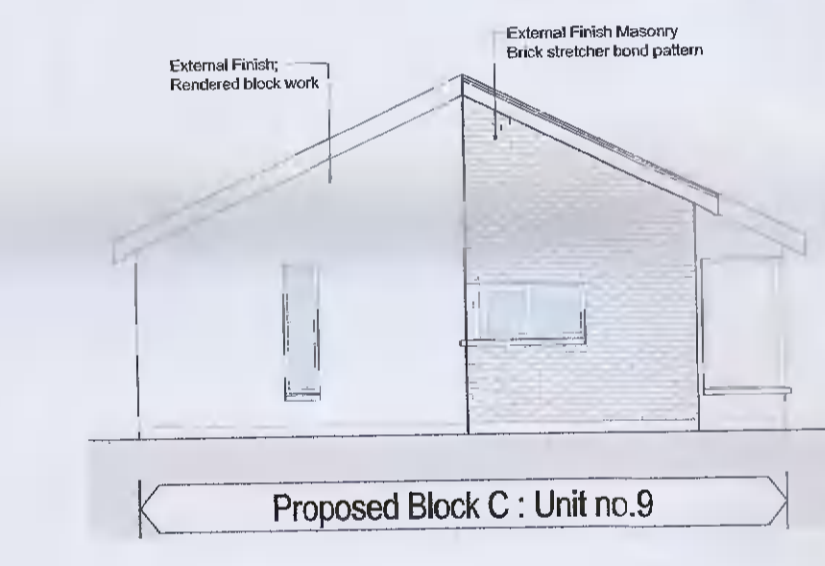
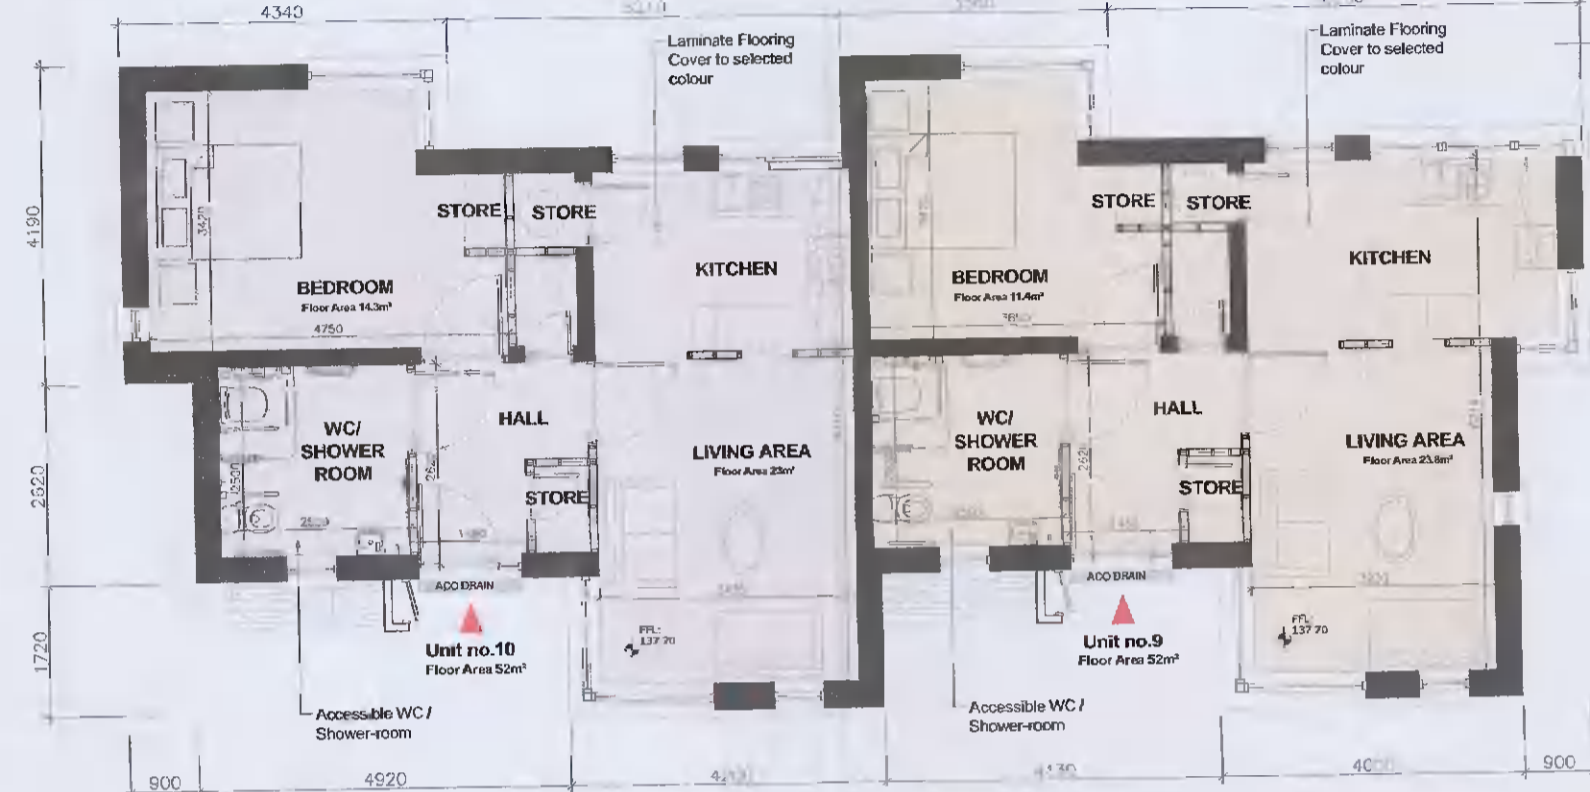
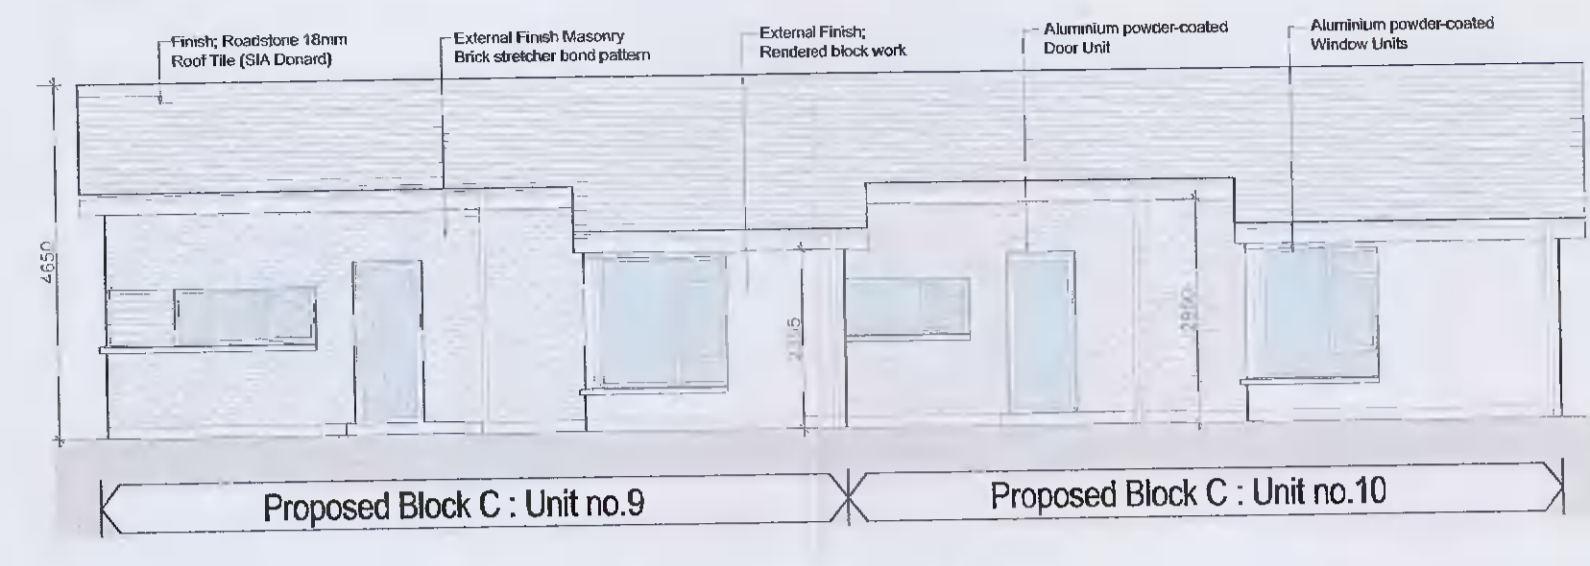


Proposed House Type Plan - Block A  
 ■ scale 1:100 @ A1

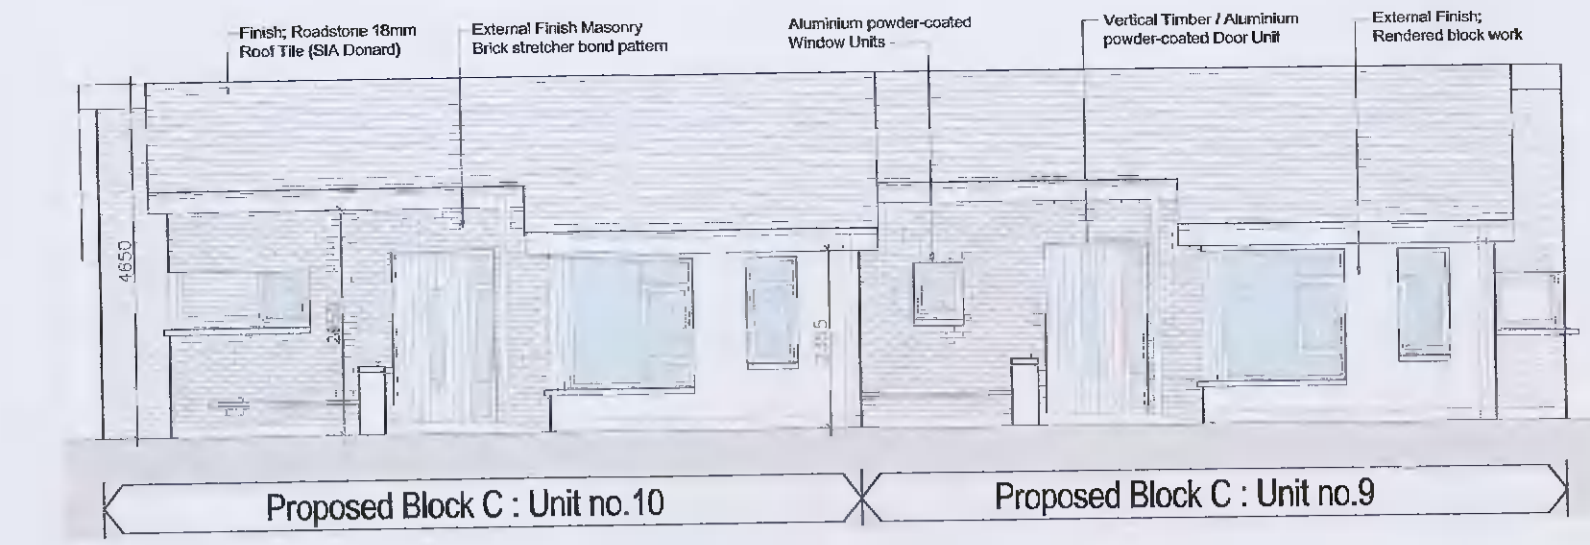

Proposed House Type Plan - Block C  
 ■ scale 1:100 @ A1

DATE	INITIAL	NOTE

THIS DRAWING IS COPYRIGHT, FIGURED DIMS. TO BE USED IN ALL CASES.

**CAD FILE REF.**  
P:\2020\20-23 PMVT Kiltipper Rd

**SCALE**  
As Shown: 1:100

**DRAWN BY**  
K.Brady

**CHECKED C.** Redmond

**DATE**  
September 2021

**JOB**  
Development at Combined Sites of 'The Proiny' & 'Leabeg', Kiltipper Rd, Tallaght, Dublin 24

**CLIENT**  
Peter Mc Verry Trust

**TITLE**  
Proposed House Types Plans + Elevations Sheet 01

**DRAWING NUMBER**  
20-23-P-300

**REVISION**

