
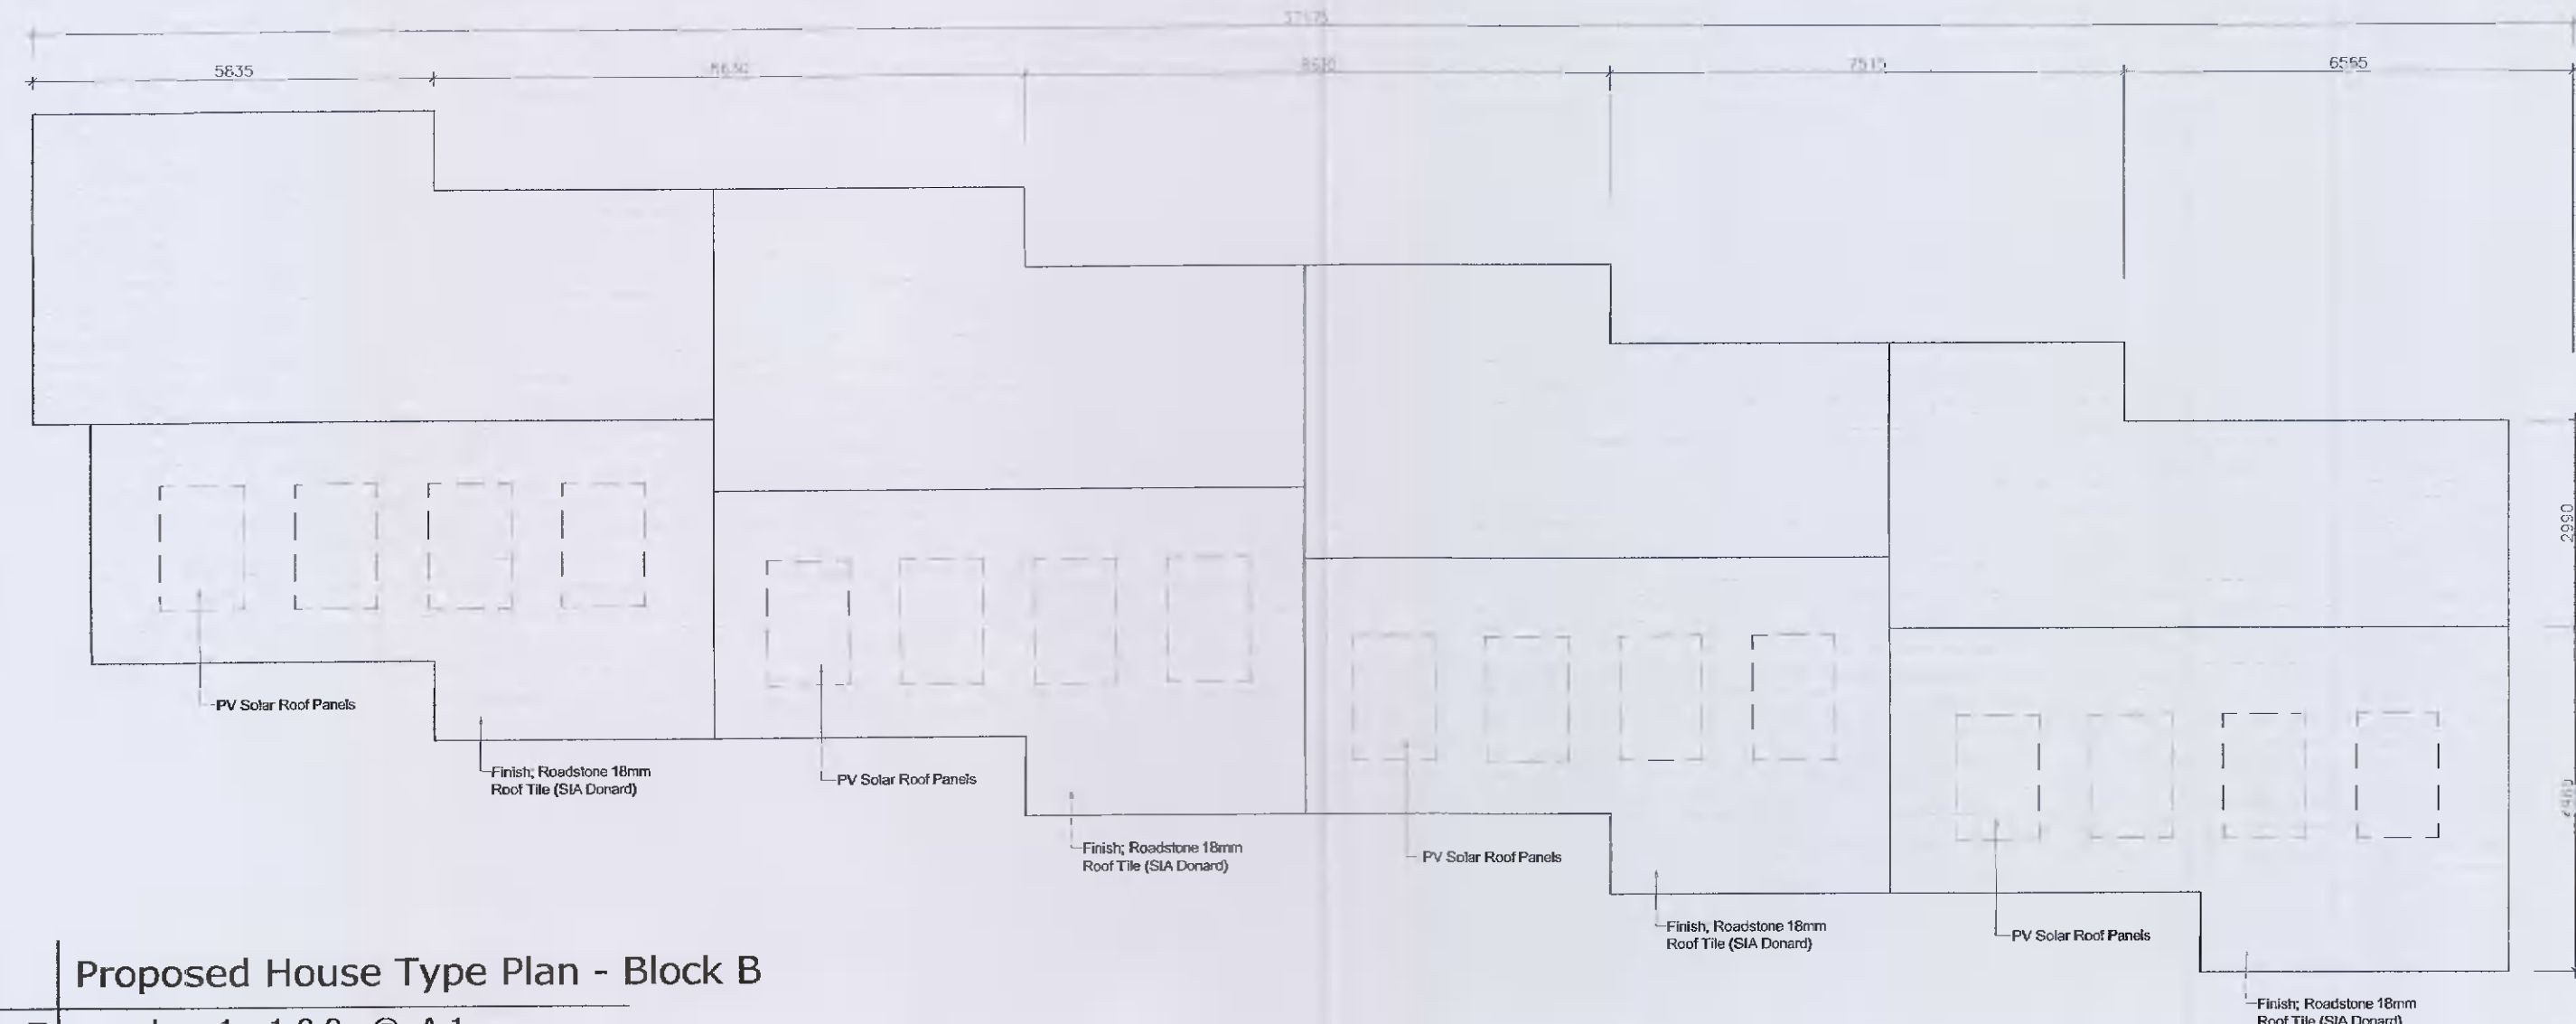


Proposed House Key Plan  
 ■ scale 1:500 @ A1

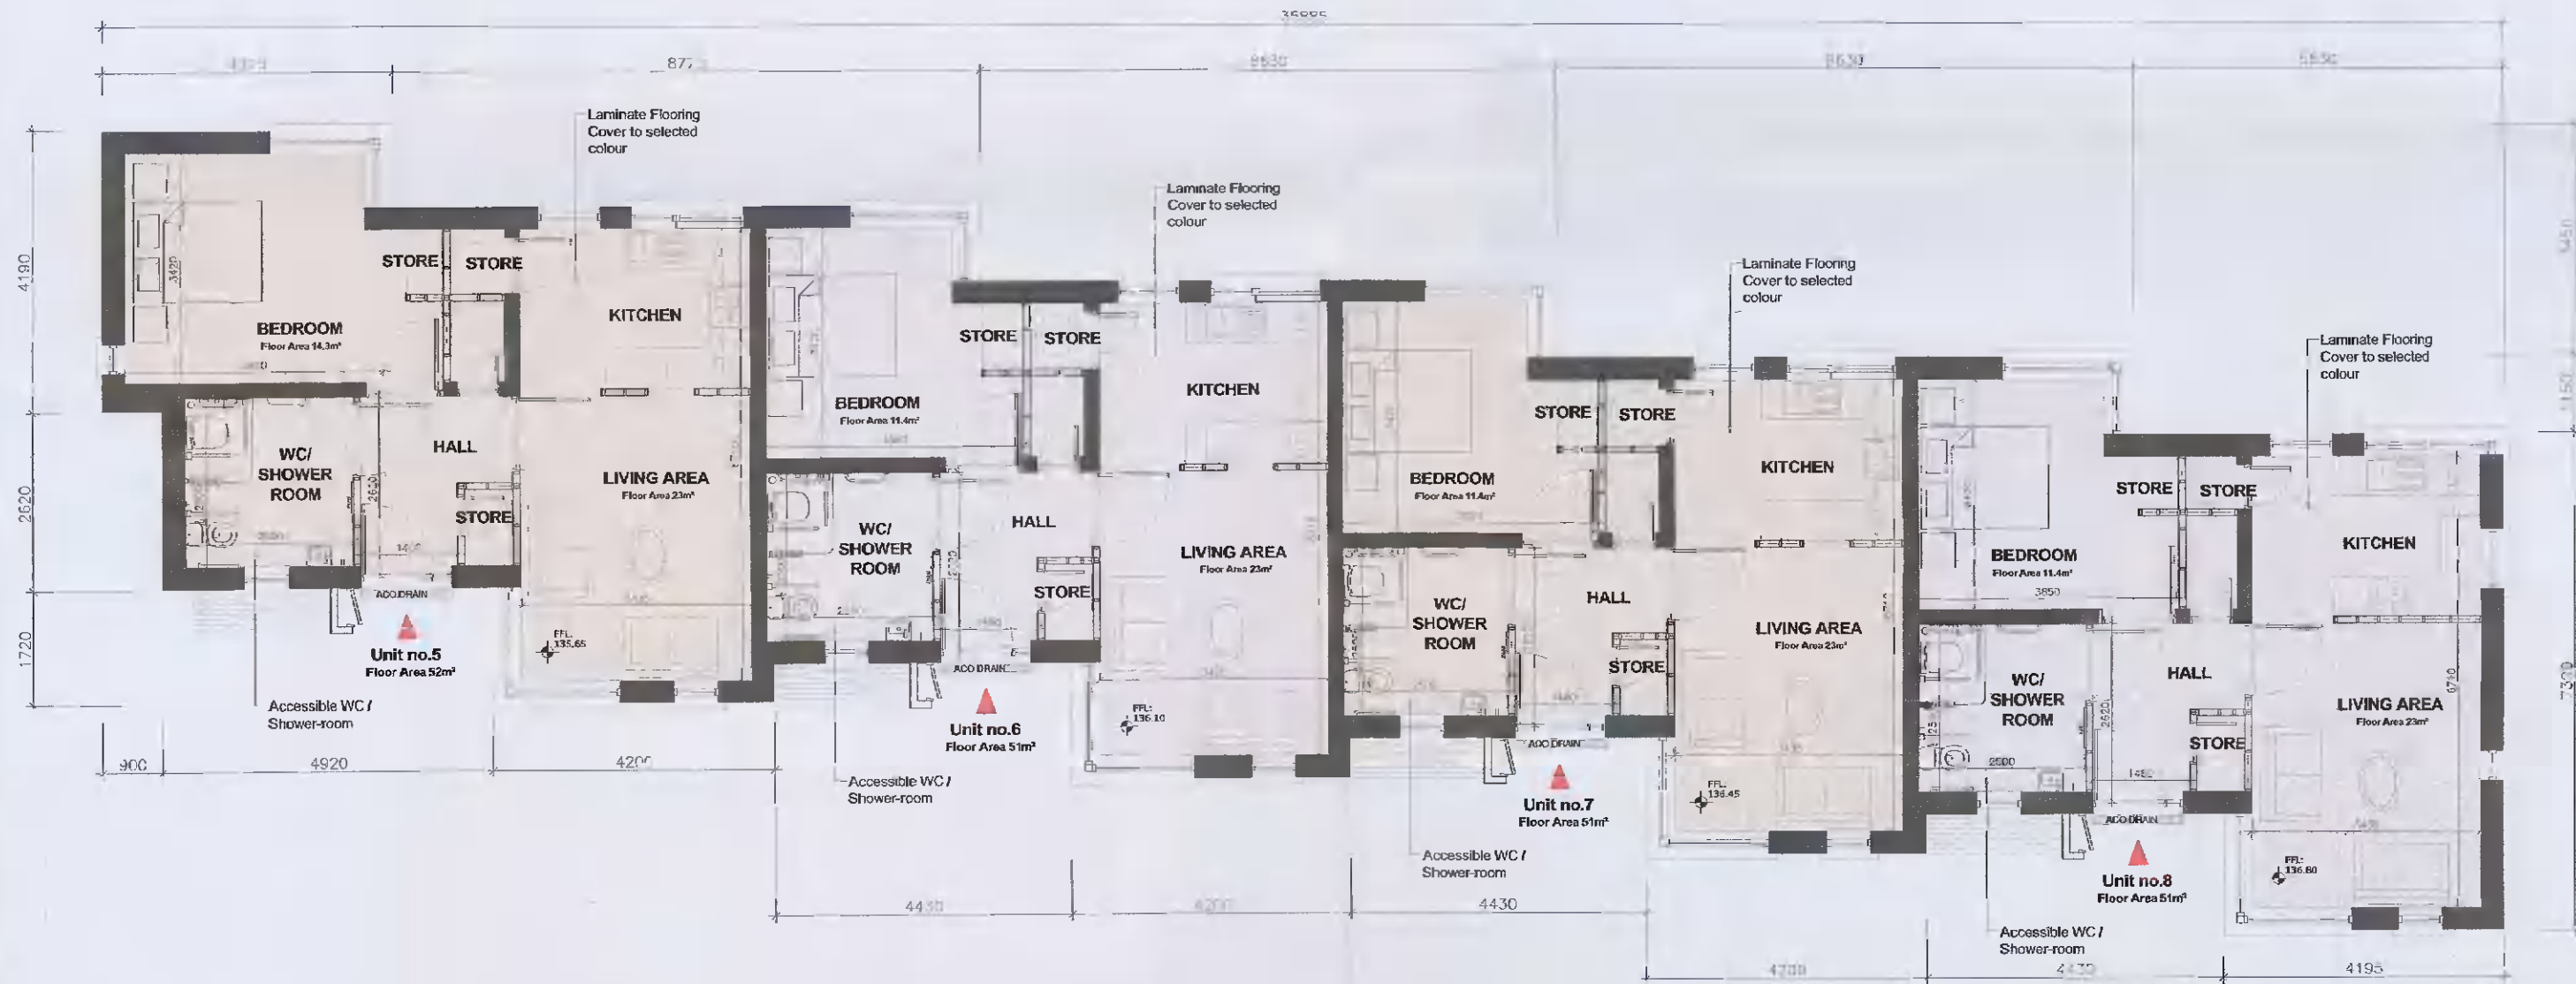

Proposed House Type Plan - Block B  
 ■ scale 1:100 @ A1

DATE	INITIAL	NOTE
A		
B		
C		
D		
E		
F		

THIS DRAWING IS COPYRIGHT. FIGURED DIMS. TO BE USED IN ALL CASES.  
 CAD FILE REF.  
 P:\2020\20-23 PMVT Kiltipper Rd  
 SCALE  
 As Shown: 1:100  
 DRAWN BY  
 K.Brady  
 CHECKED C. Redmond  
 DATE  
 September 2021  
 JOB  
 Development at Combined Sites of 'The Priory' & 'Leabeg', Kiltipper Rd., Tallaght, Dublin 24.  
 CLIENT  
 Peter Mc Verry Trust  
 TITLE  
 Proposed House Types Plans + Elevations Sheet 02  
 DRAWING NUMBER  
 20-23-P-301  
 REVISION

