



Proposed Section A-A (Kiltipper Road Contiguous)

scale 1:200 @ A1

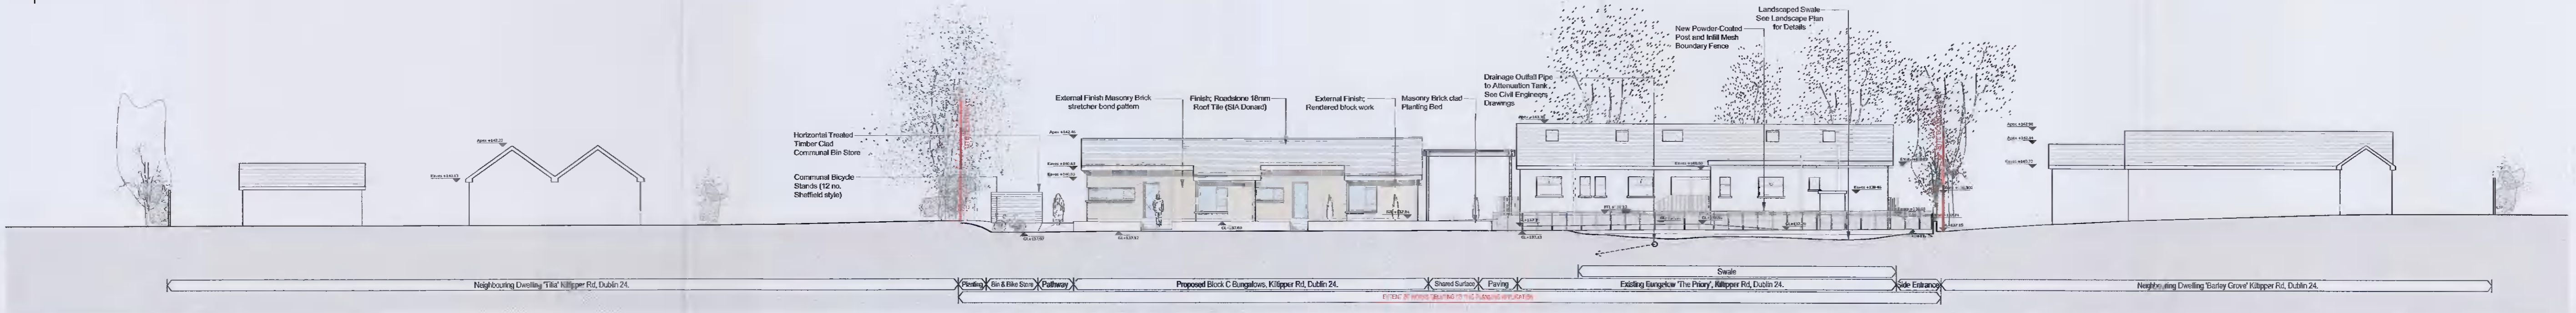

Proposed Section B-B (Rear Block C Contiguous)

scale 1:200 @ A1

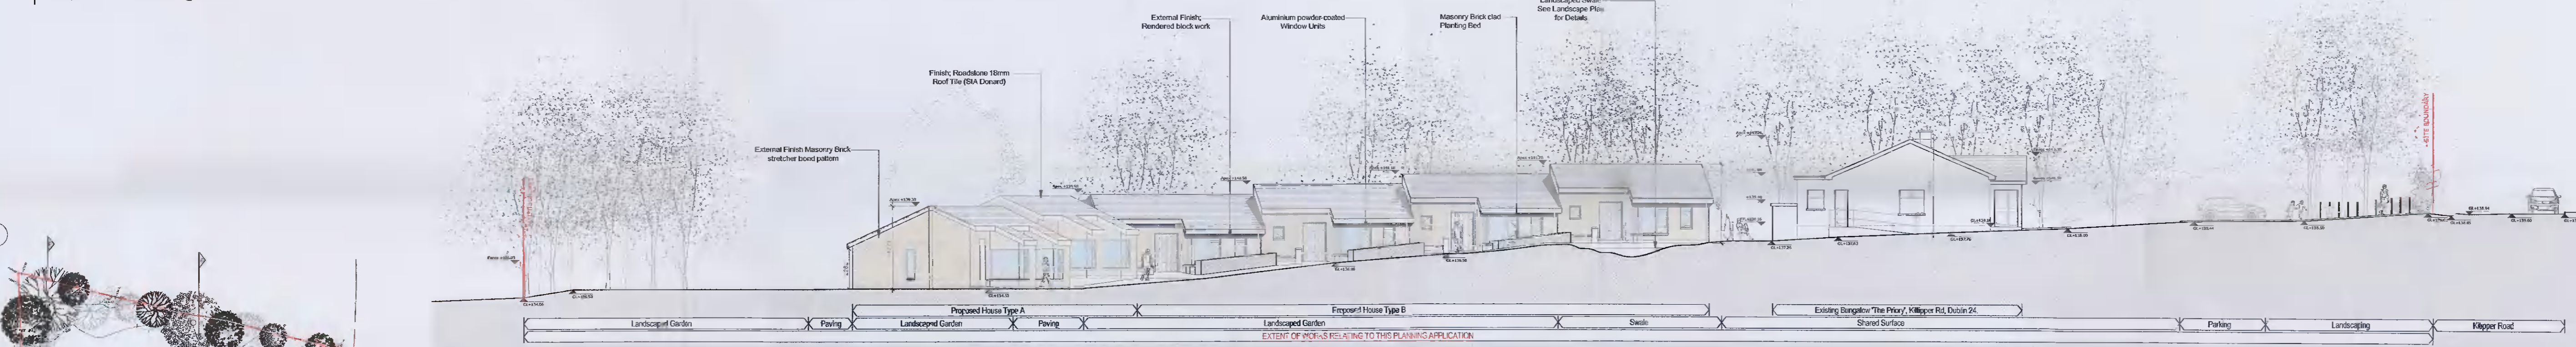


Proposed Site Section D-D (Block B Contiguous)

scale 1:200 @ A1



Key Plan

section lines

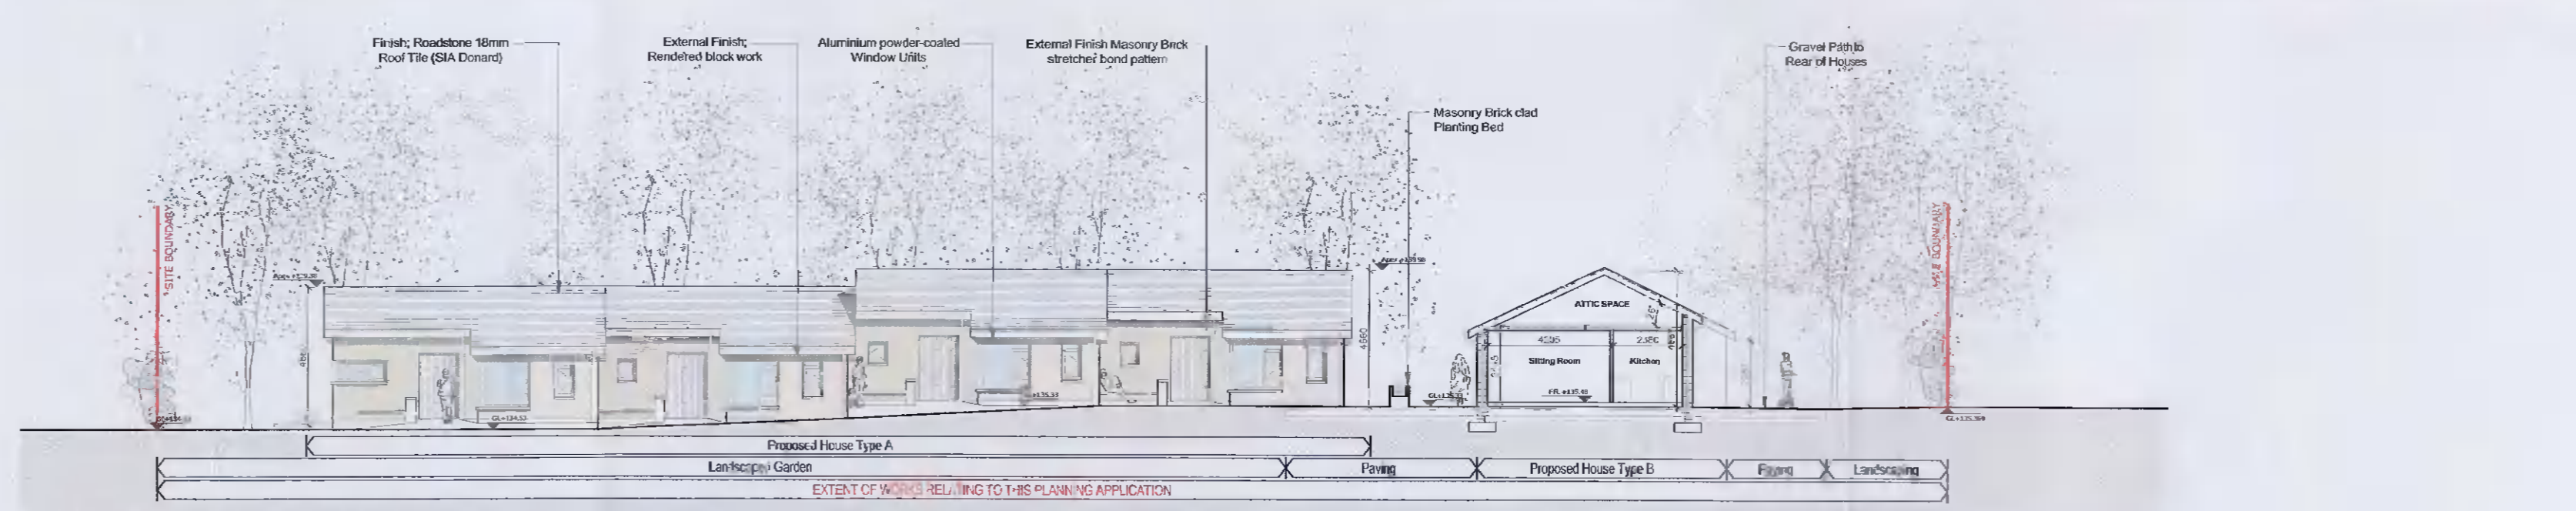

Proposed Site Section F-F (Block A Contiguous)

scale 1:200 @ A1

Proposed Contiguous Elevations

scale 1:200 @ A1

Proposed Site Section E-E (Block B Contiguous)

scale 1:200 @ A1

THIS DRAWING IS COPYRIGHT. FIGURED DIMS. TO BE USED IN ALL CASES.

CAD FILE REF.
P:\2020\20-23 PMVT Kiltipper Rd

SCALE
1:200 @ A1

DRAWN BY
S.Everitt.

CHECKED K. Brady

DATE
October 2021

JOB
Development at Combined Sites of 'The Friary' & 'Leabeg', Kiltipper Rd, Tallaght, Dublin 24.

CLIENT
Peter Mc Verry Trust

TITLE
Proposed Contiguous Elevations

DRAWING NUMBER
20-23-P-400

REVISION

71 Lower Baggot Street Dublin 2 Ireland Tel +353 1 675 4138 Fax +353 1 6615510 Email info@kva.ie www.kva.ie

