

NOTES

DO NOT SCALE - USE REQUIRED DIMENSIONS ONLY



ALL DIMENSIONS TO BE CHECKED ON SITE PRIOR TO CONSTRUCTION AND ANY DISCREPANCIES TO BE HIGHLIGHTED BY THE DRAWING SET TO BE READ IN CONJUNCTION WITH ALL RELEVANT SPECIFICATIONS AND DRAWINGS.

ALL LEVELS ARE TO FINISHED LEVELS UNLESS OTHERWISE INDICATED. SUBJECT TO DETAILED DESIGN REVISIONS AND PLANNING CONDITIONS NOT KNOWN AT SCHEMATIC DESIGN STAGE.

TENDER DRAWINGS ARE NOT FOR CONSTRUCTION. ALL SETTING OUT AND DIMENSIONS TO BE AGREED ON SITE PRIOR TO CONSTRUCTION COMMENCEMENT.

LEGEND

-  indicates site boundary
-  indicates proposed demolition

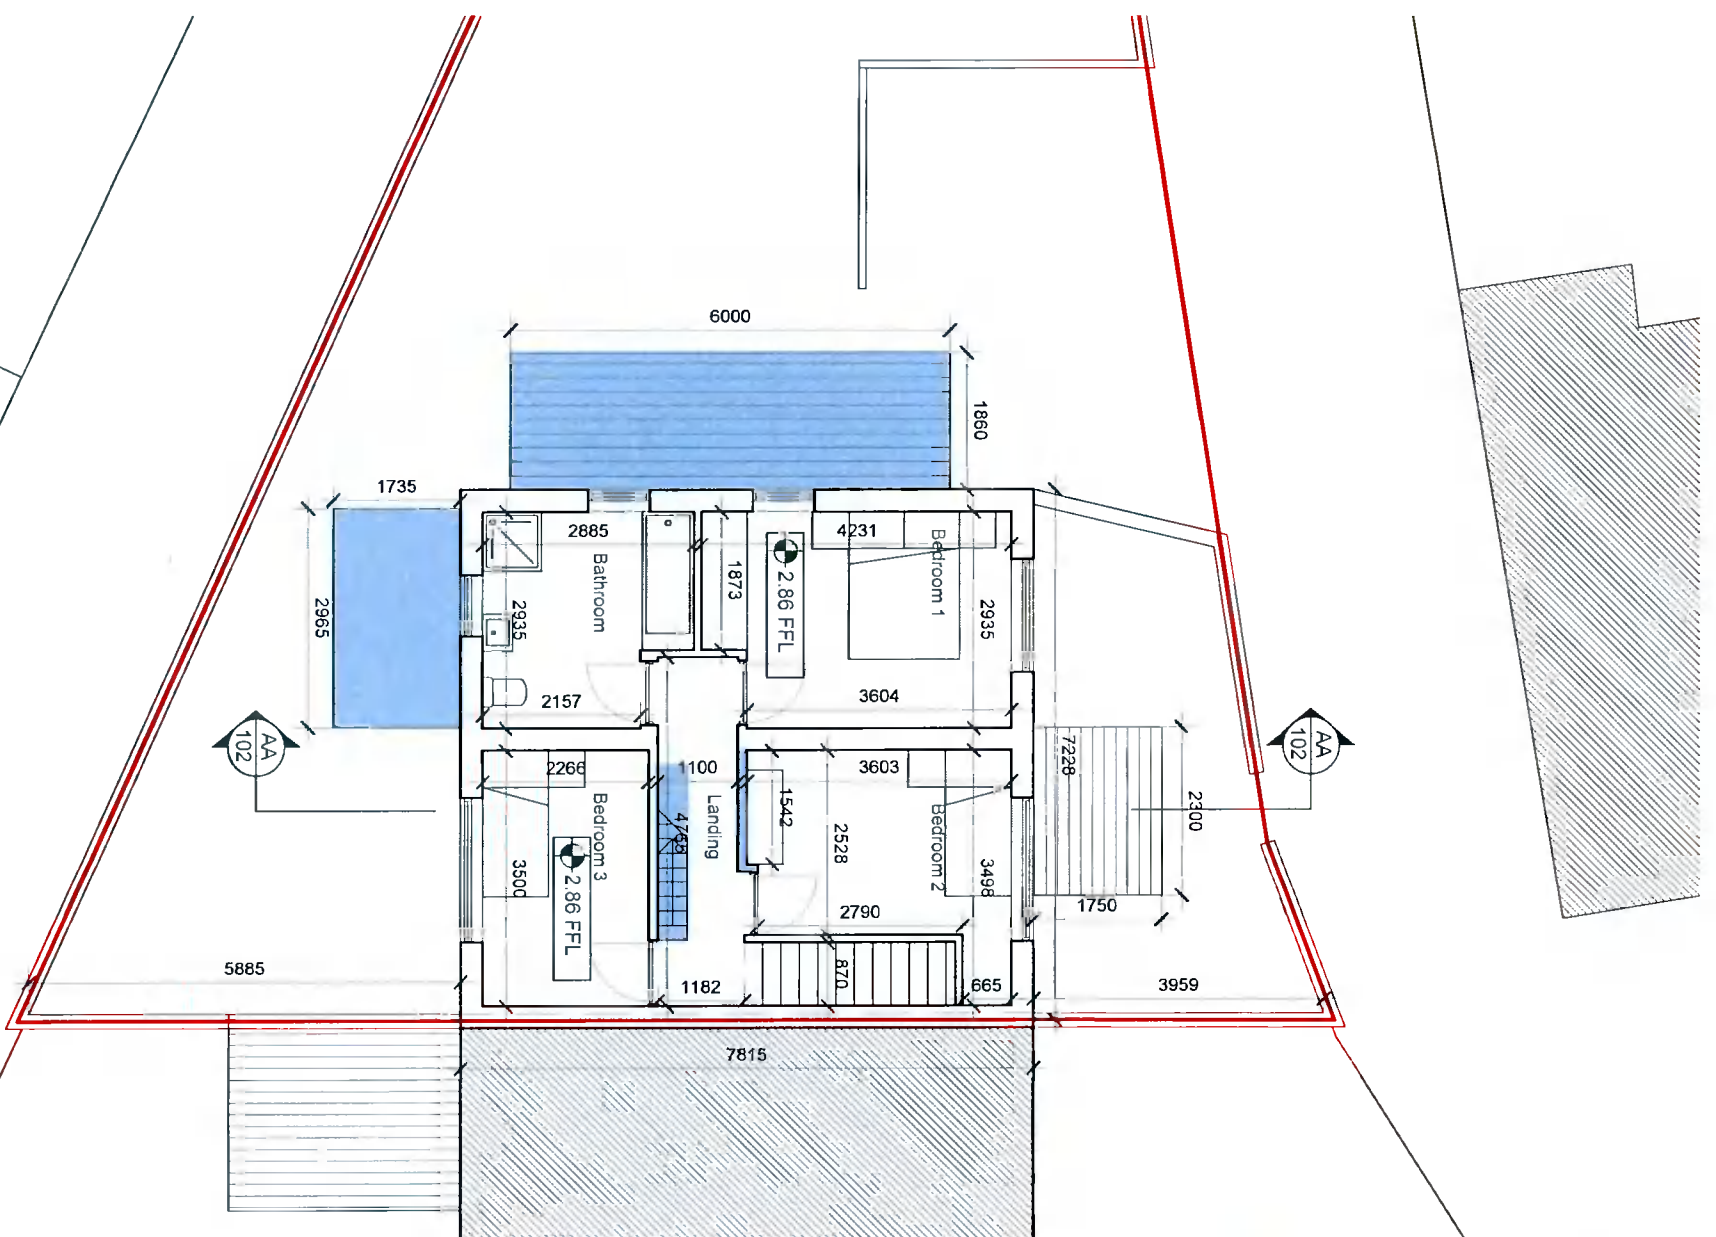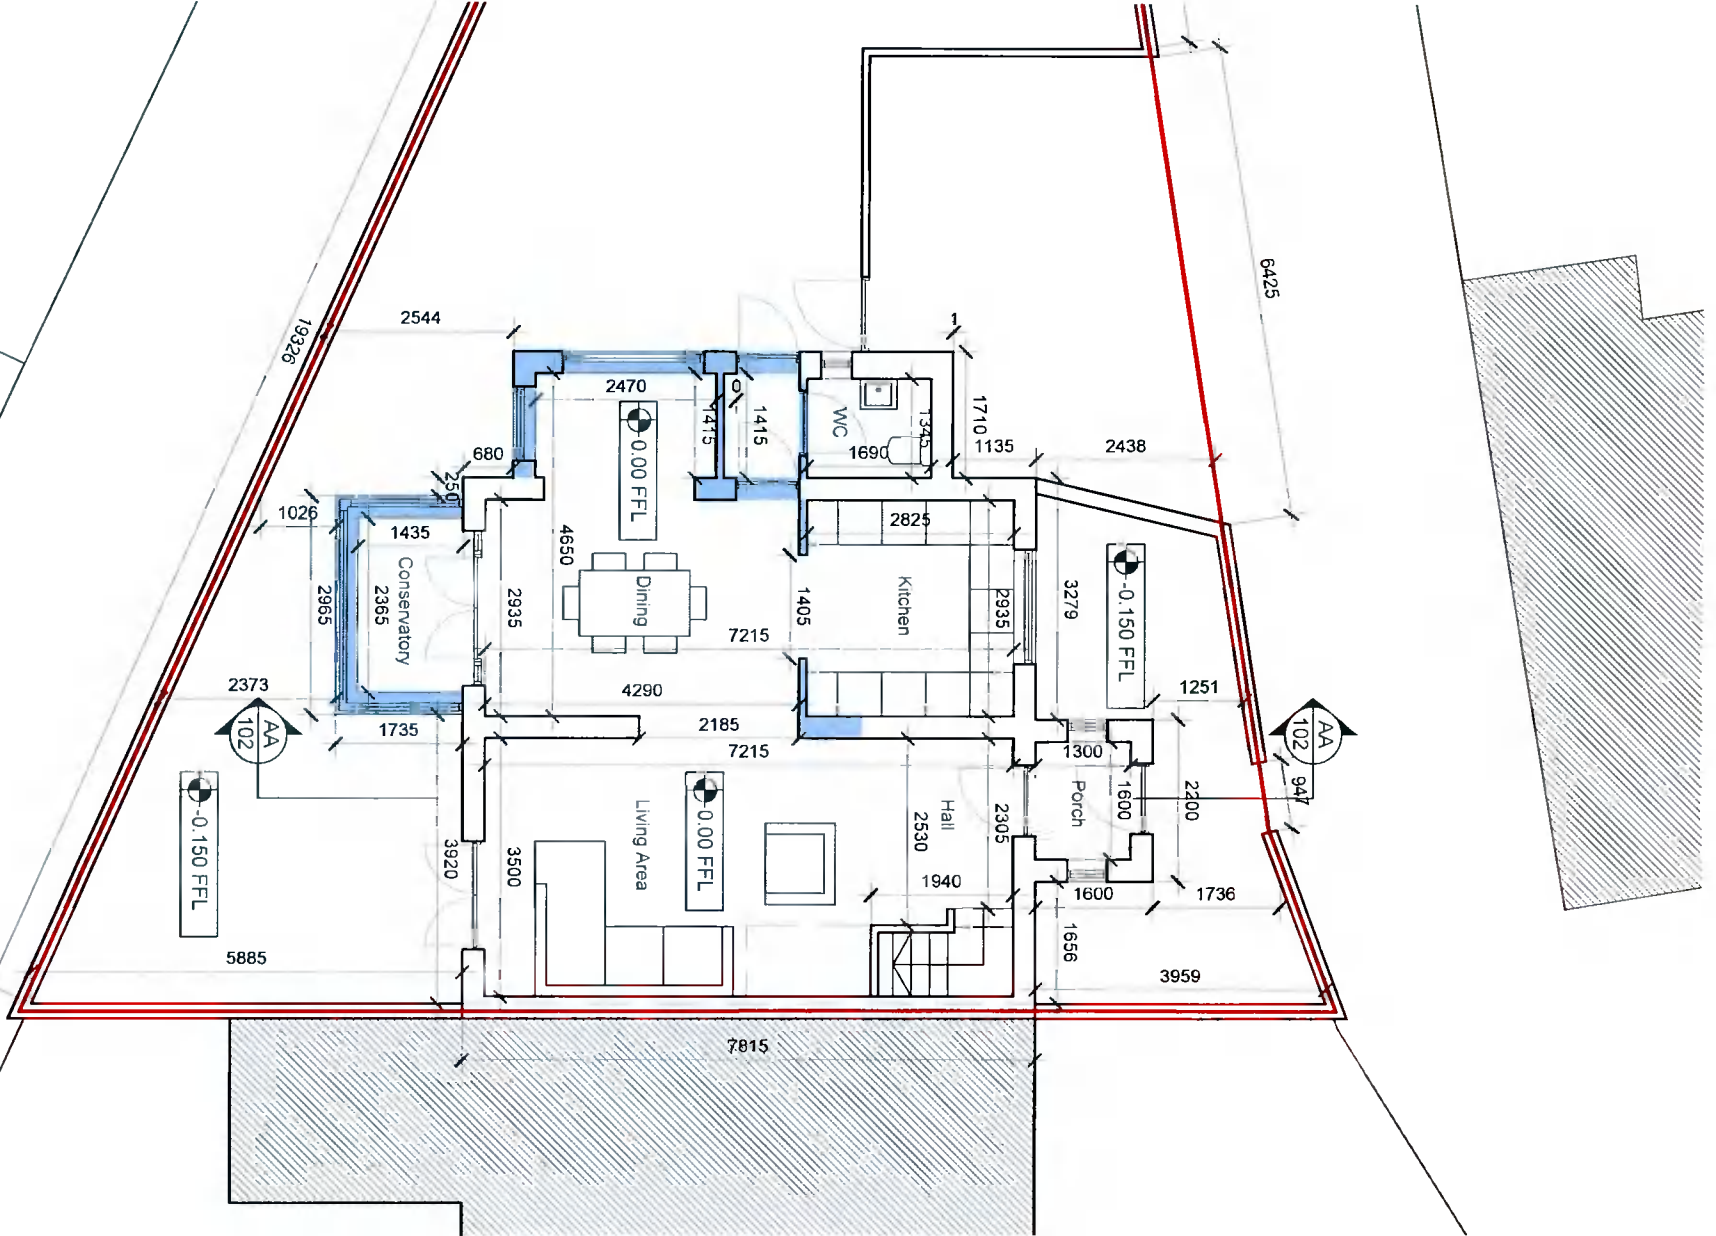

General Arrangement

Planning Permission

NO.	REVISION	DATE
1	Issued for Planning Permission	12/10/21
2	Check	



01 269 6860 • info@bda.ie • www.bda.ie
 4 Bedford Park, Doonstown, Droichead, Co. Dublin
 Contact: 1294 Bedford Avenue, Perrinstown, Dublin 12, D12 9D38

THE EXISTING PLANS
 DATE: 11/10/21 SCALE: 1:100 @ A3 DRAWN BY: DD
 DRAWING NUMBER: 21016-101 REVISION: PP. 01
 5 This drawing or design may not be reproduced without permission