



ELEVATION A




PROPOSED EXTENSION  
ELEVATION D



ELEVATION B




ELEVATION C

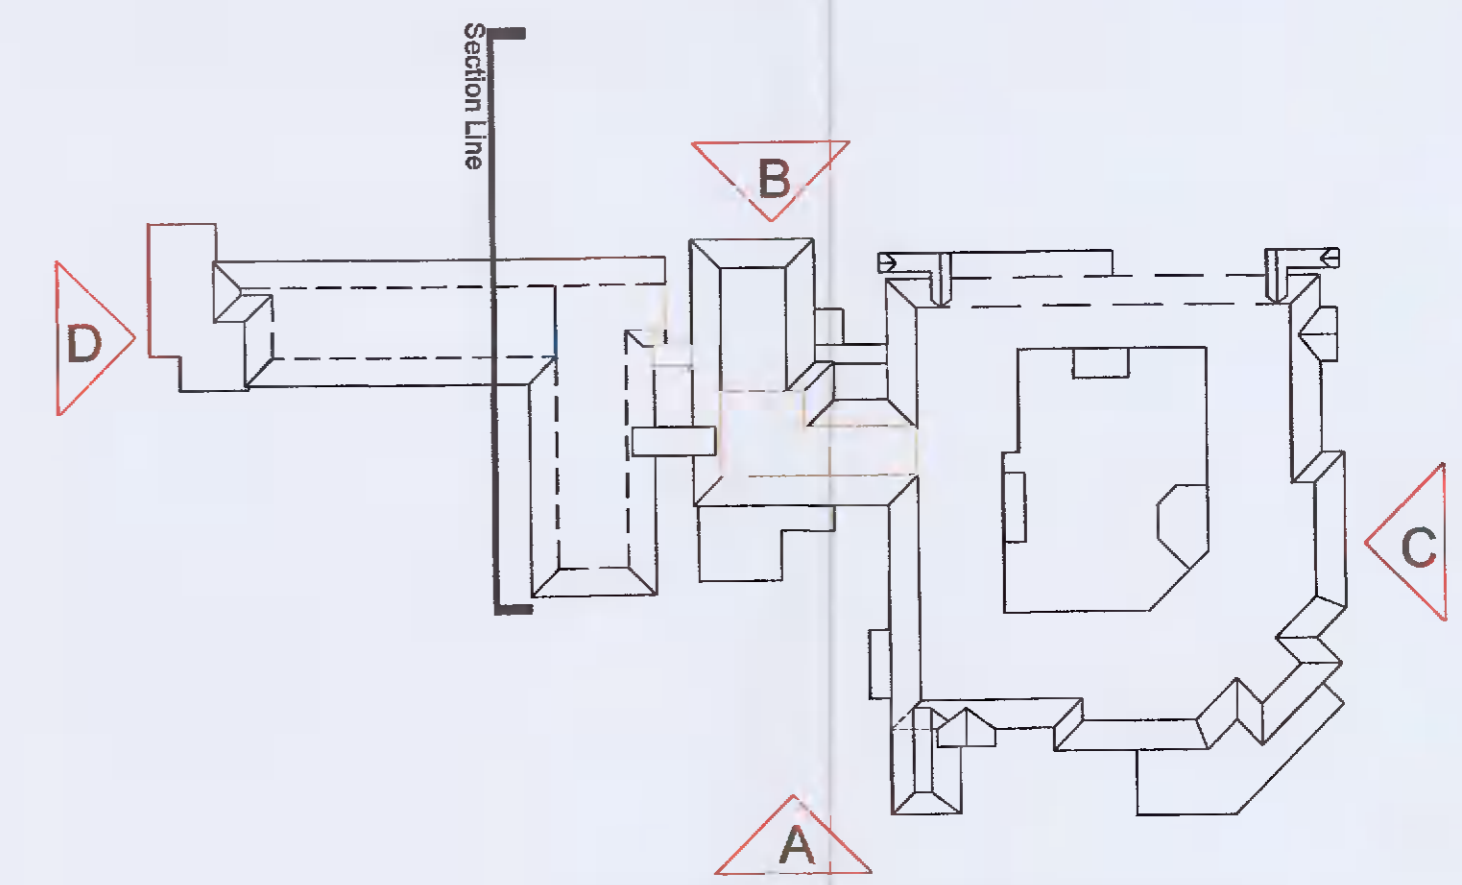

BLOCK PLAN (not to scale)



EXISTING SITE SECTION AND LEVELS

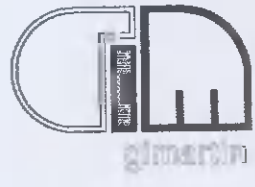Charred Architects  G.J. Martin architects 50, Tulford Road Lisburn BT27 5JN Tel: 028 90 827071		
Project: PROPOSED EXTENSION TO KILTIFFER WOODS CARE CENTRE KILTIFFER ROAD	Client: MR. D. McDERMOTT	Project No. MCD21A02 Date: 11/11/2021
Drawing: EXISTING ELEVATIONS & SITE SECTION	Scale: 1:200 Date: Sept 2021	Drawing No. <b>PLO7</b>