


1. Proposed Site Plan 1 : 250

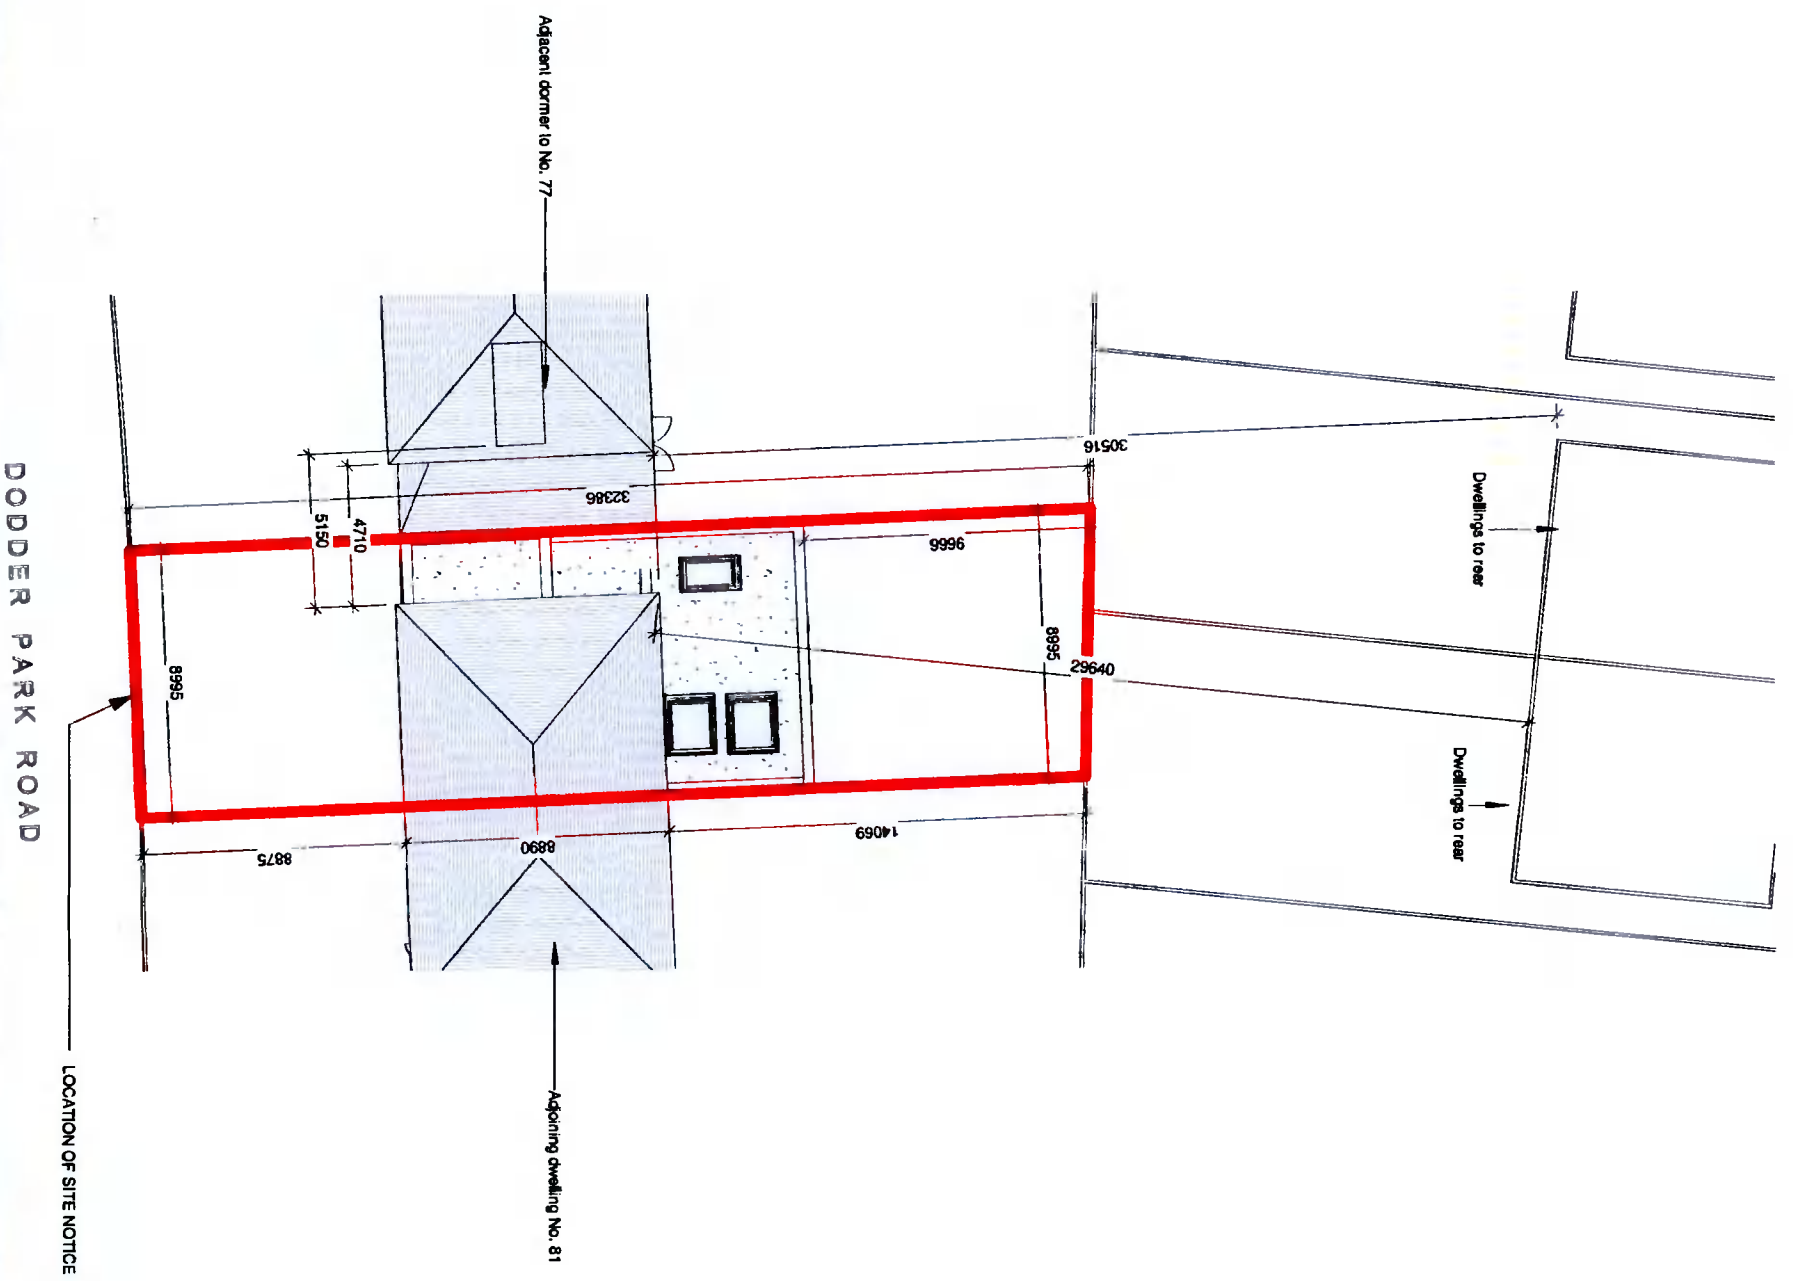

2. Existing Site Plan 1 : 250

NOTES:
 This drawing is for information purposes only. Not for construction. All shown dimensions to be checked on site.
 Do not scale drawing.
 All dimensions in millimeters unless otherwise stated. Any discrepancies to be disclosed to the designers.

Site Plans
 Sarah Jane Byrne
 79 Dodder Park Road

Date
 10/19/21