

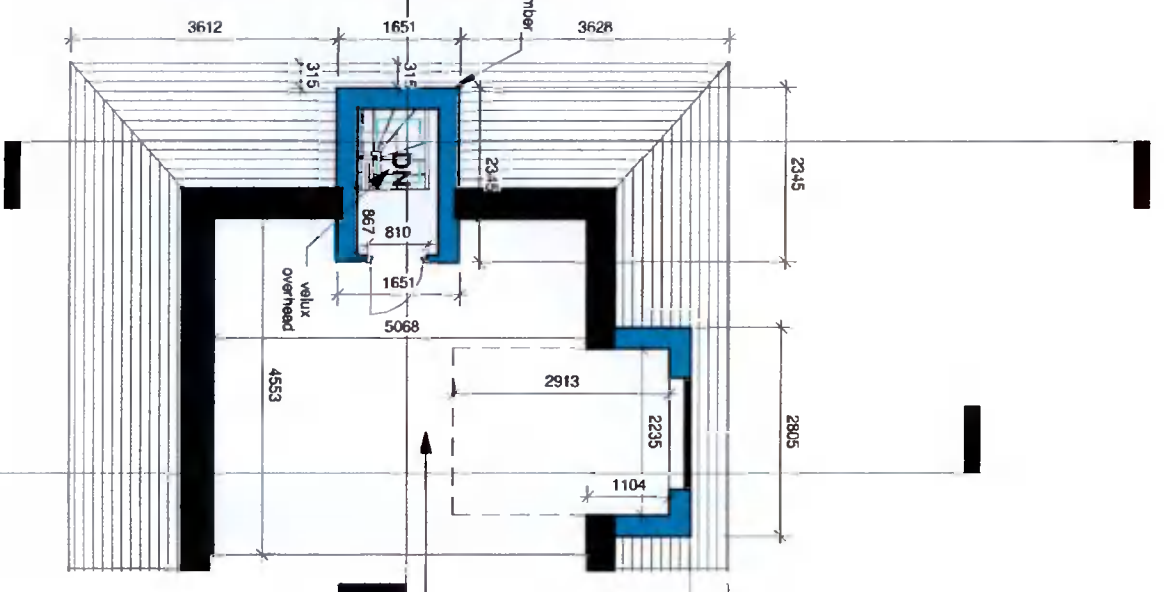



4. 1st Floor 1 : 100

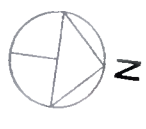

2. Proposed Attic 1 : 100

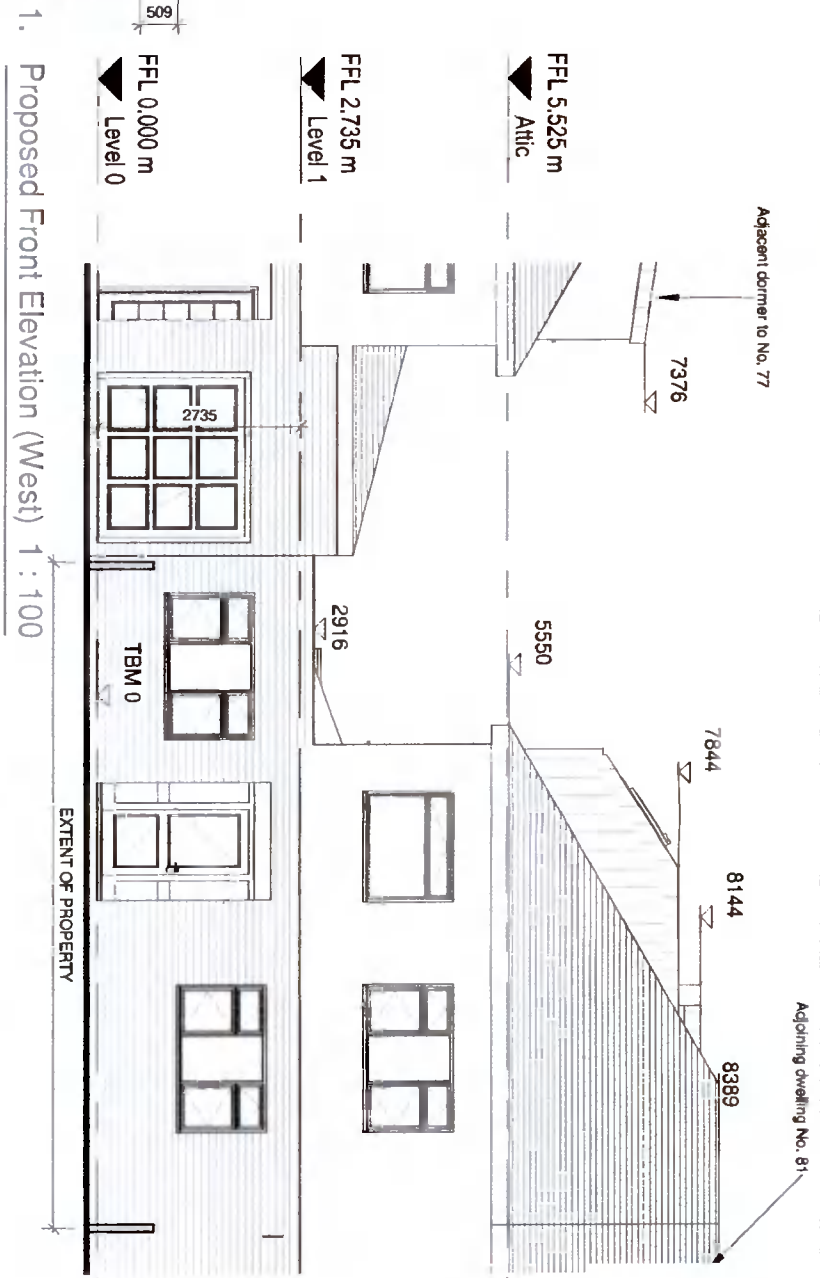

1. Proposed Front Elevation (West) 1 : 100

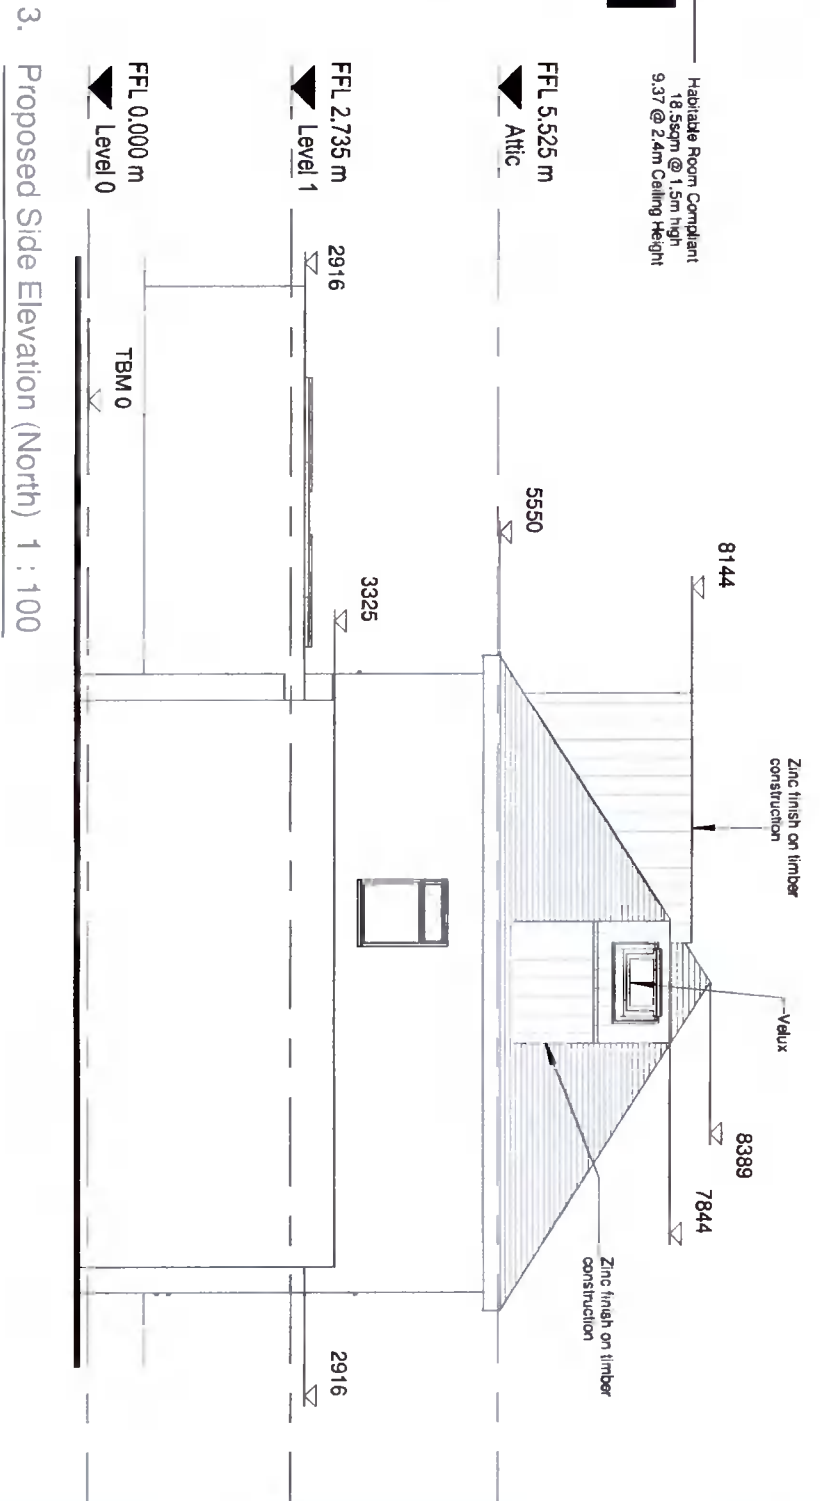

3. Proposed Side Elevation (North) 1 : 100

Sarah Jane Byrne
79 Dodder Park Road

Attic Floor Plan

ardhy.
Online Home Design
www.ardhy.ie

SHD
Consulting Engineers,
Dublin 14
www.SHDengie

NOTES:
This drawing is for information purposes only. Not for construction. All shown dimensions to be checked on site.
Do not scale drawing.
All dimensions in millimeters unless otherwise stated. Any discrepancies to be disclosed to the designers.

Date
08/20/21