
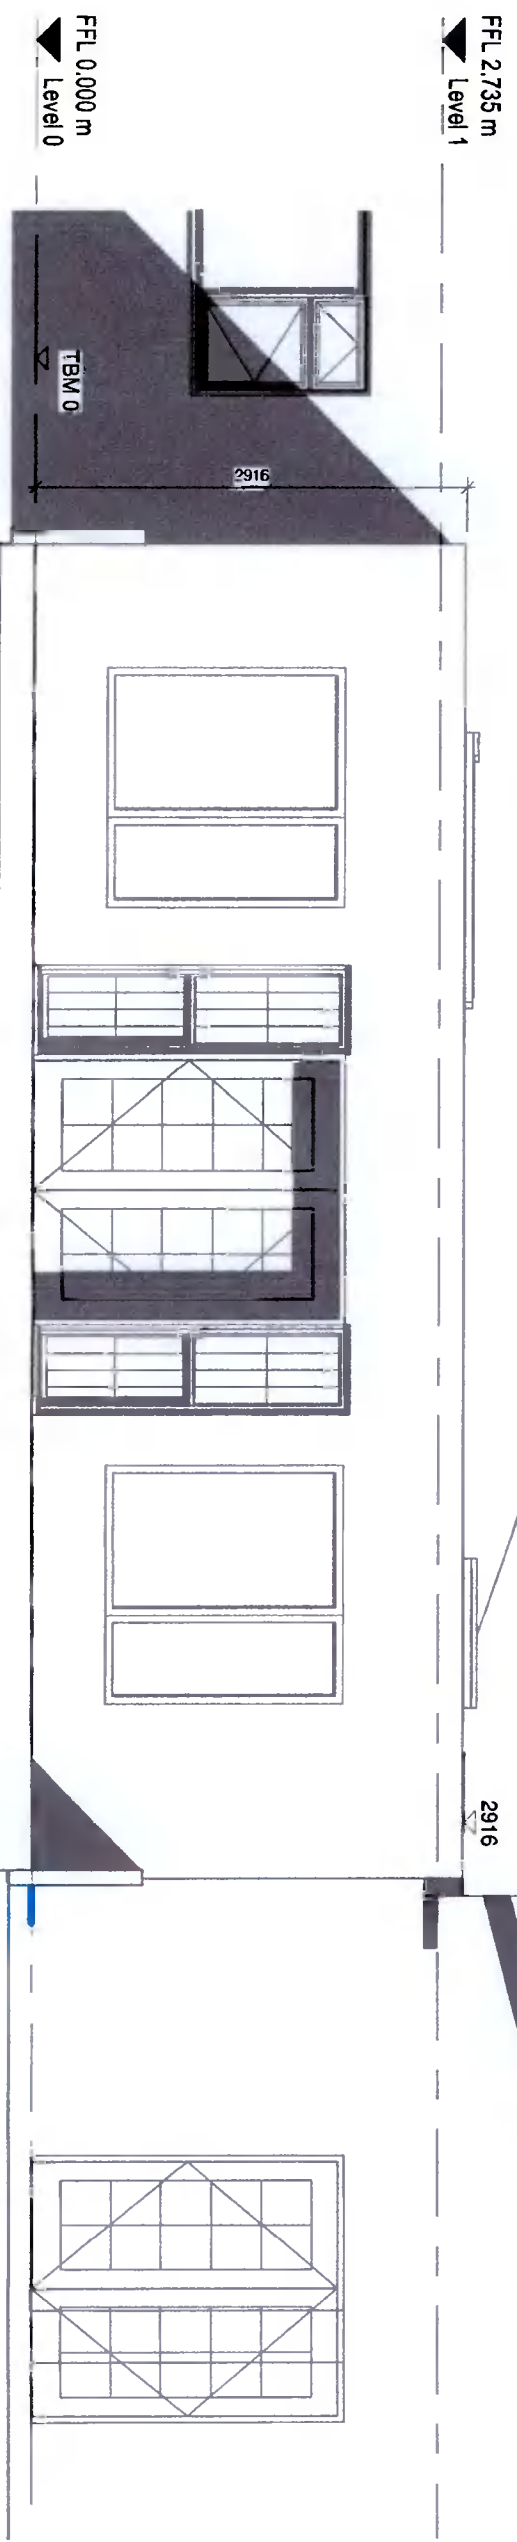


Adjoining dwelling No. 81

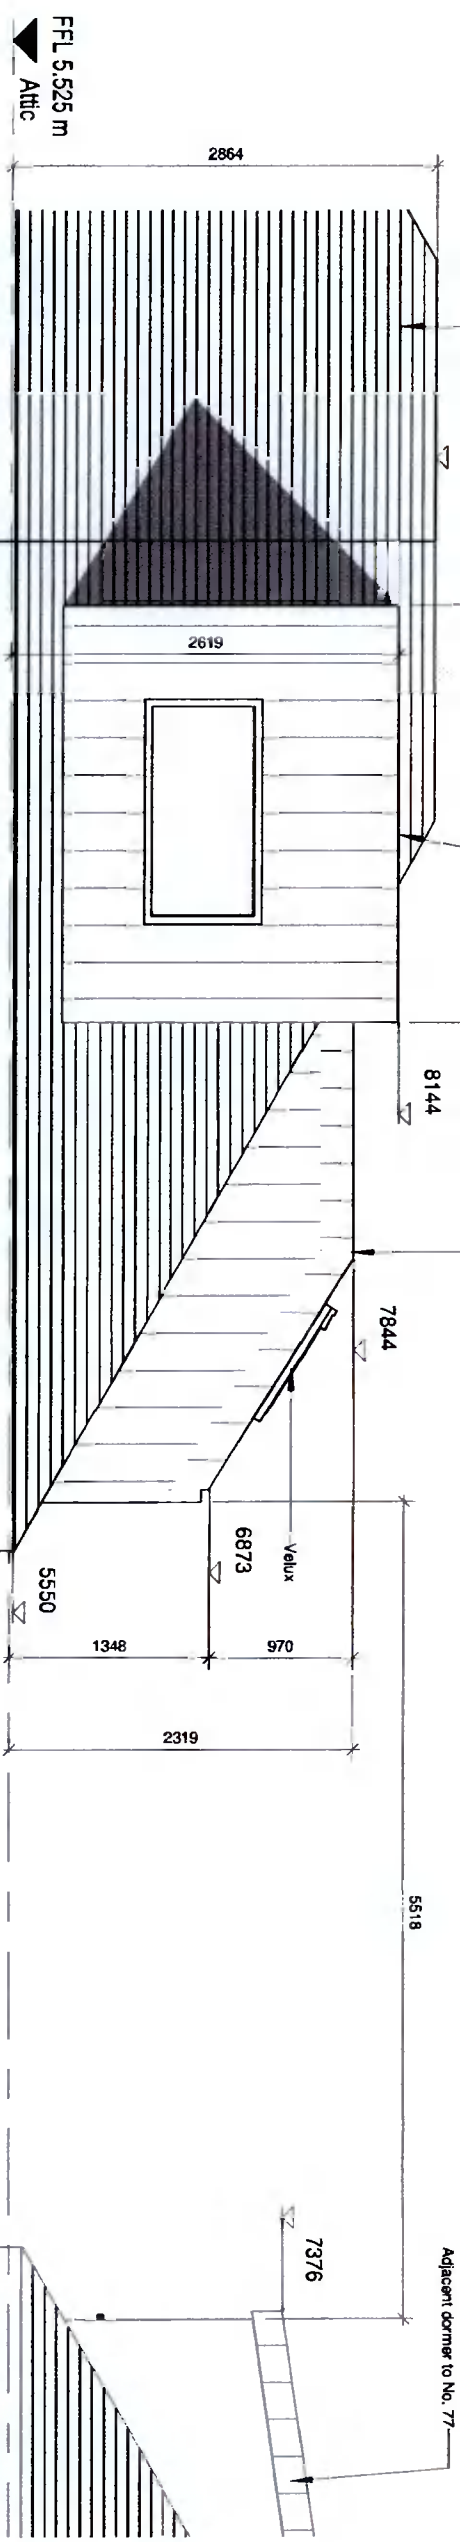

1. Proposed Rear Elevation (East) 1 : 50

EXTENT OF PROPERTY FOR THIS APPLICATION

NOTES:  
This drawing is for information purposes only. Not for construction. All shown dimensions to be checked on site.  
Do not scale drawing.  
All dimensions in millimeters unless otherwise stated. Any discrepancies to be disclosed to the designers.

Proposed Elevations

Sarah Jane Byrne  
79 Dodder Park Road

Date  
06/10/21