


PROPOSED WAREHOUSE



CONTIGUOUS ELEVATION A-A
FRONT (SOUTHERN) ELEVATION

SCALE 1:200

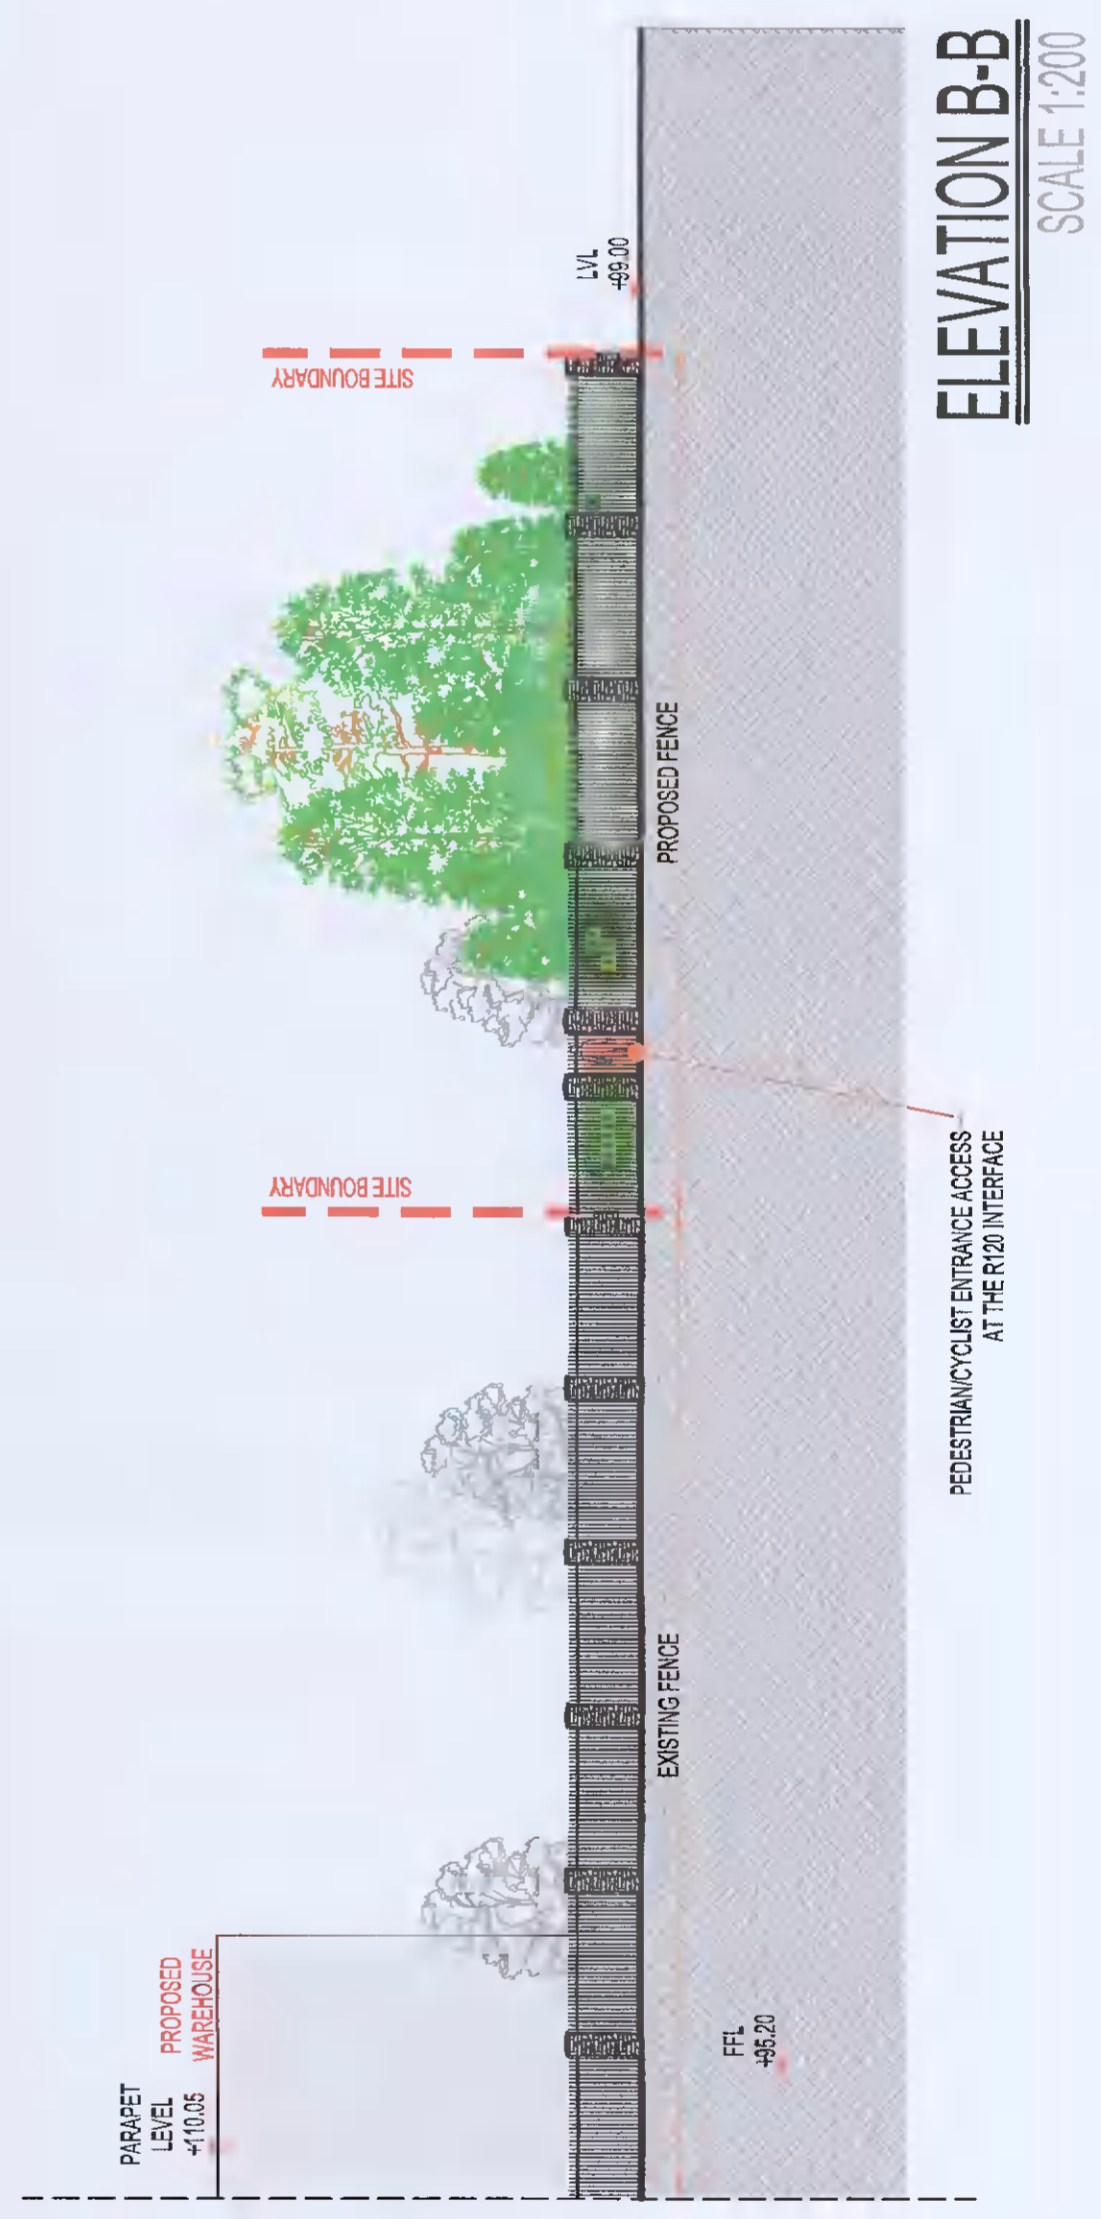

ELEVATION B-B

SCALE 1:200

PL2	DATE	TR	FR	FR	ESSEI FOR PLANNING	OPTIONAL INFORMATION
PL1	19/08/21	TR	FR	FR	ESSEI FOR PLANNING	
DATE	DATE	BY	CHKD	CHKD	DATE	DATE

PROJECT NAME	PLANNING A1
CLIENT	WAREHOUSE DEVELOPMENT AT SITE R AERODROME BUS. PARK COLLEGE LANE RATHCOOLE, CO. DUBLIN
DESIGNER	CONTIGUOUS ELEVATION A-A & ELEVATION B-B
CLIENT	EXETER IRELAND PROPERTY IV C LIMITED
ENGINEER	KAVANAGH BURKE CONSULTING ENGINEERS
TEL	01-407894
FAX	01-435 040
EMAIL	info@kavanaghburke.ie
UNIT NO.	Unit B3, Convent Pl. Ballymount, Dublin 12.
DATE	1/20
SCALE	As per PK
PROJECT	PK
ISSUED	PK
DATE	02/08/2021
NO.	D1683
PROJECT NO.	GA-A109
SCALE	PL2