
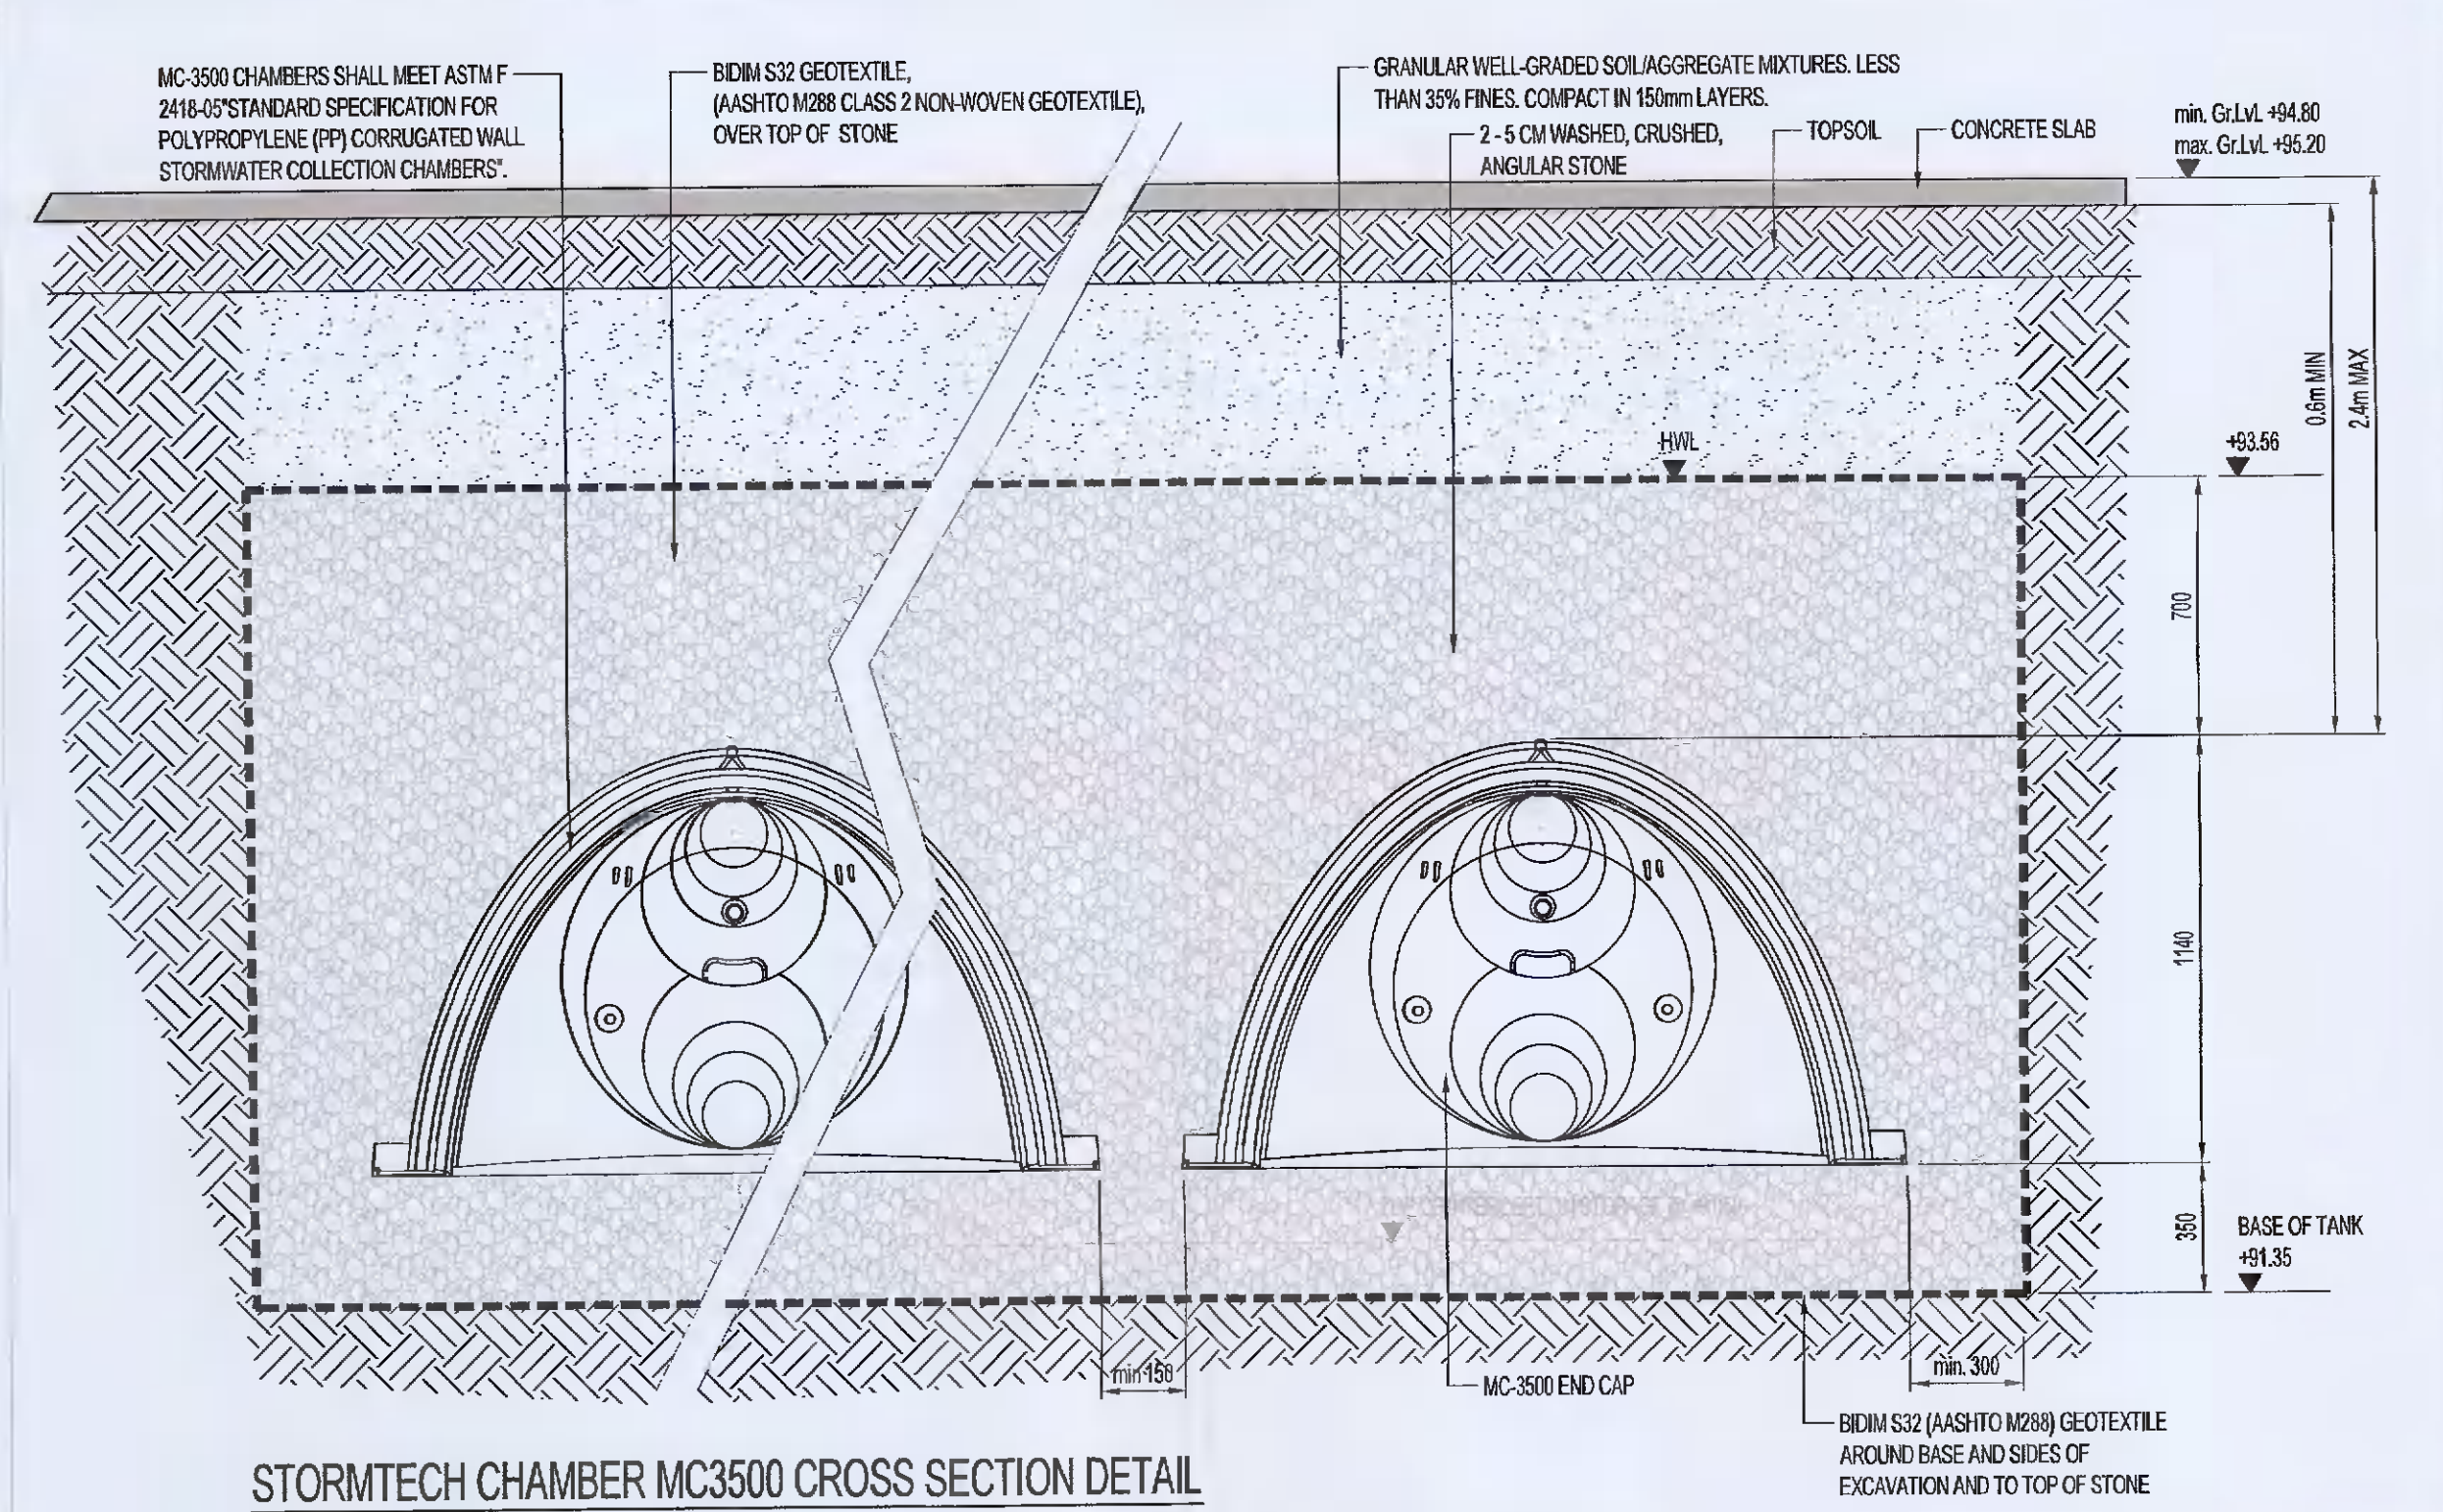
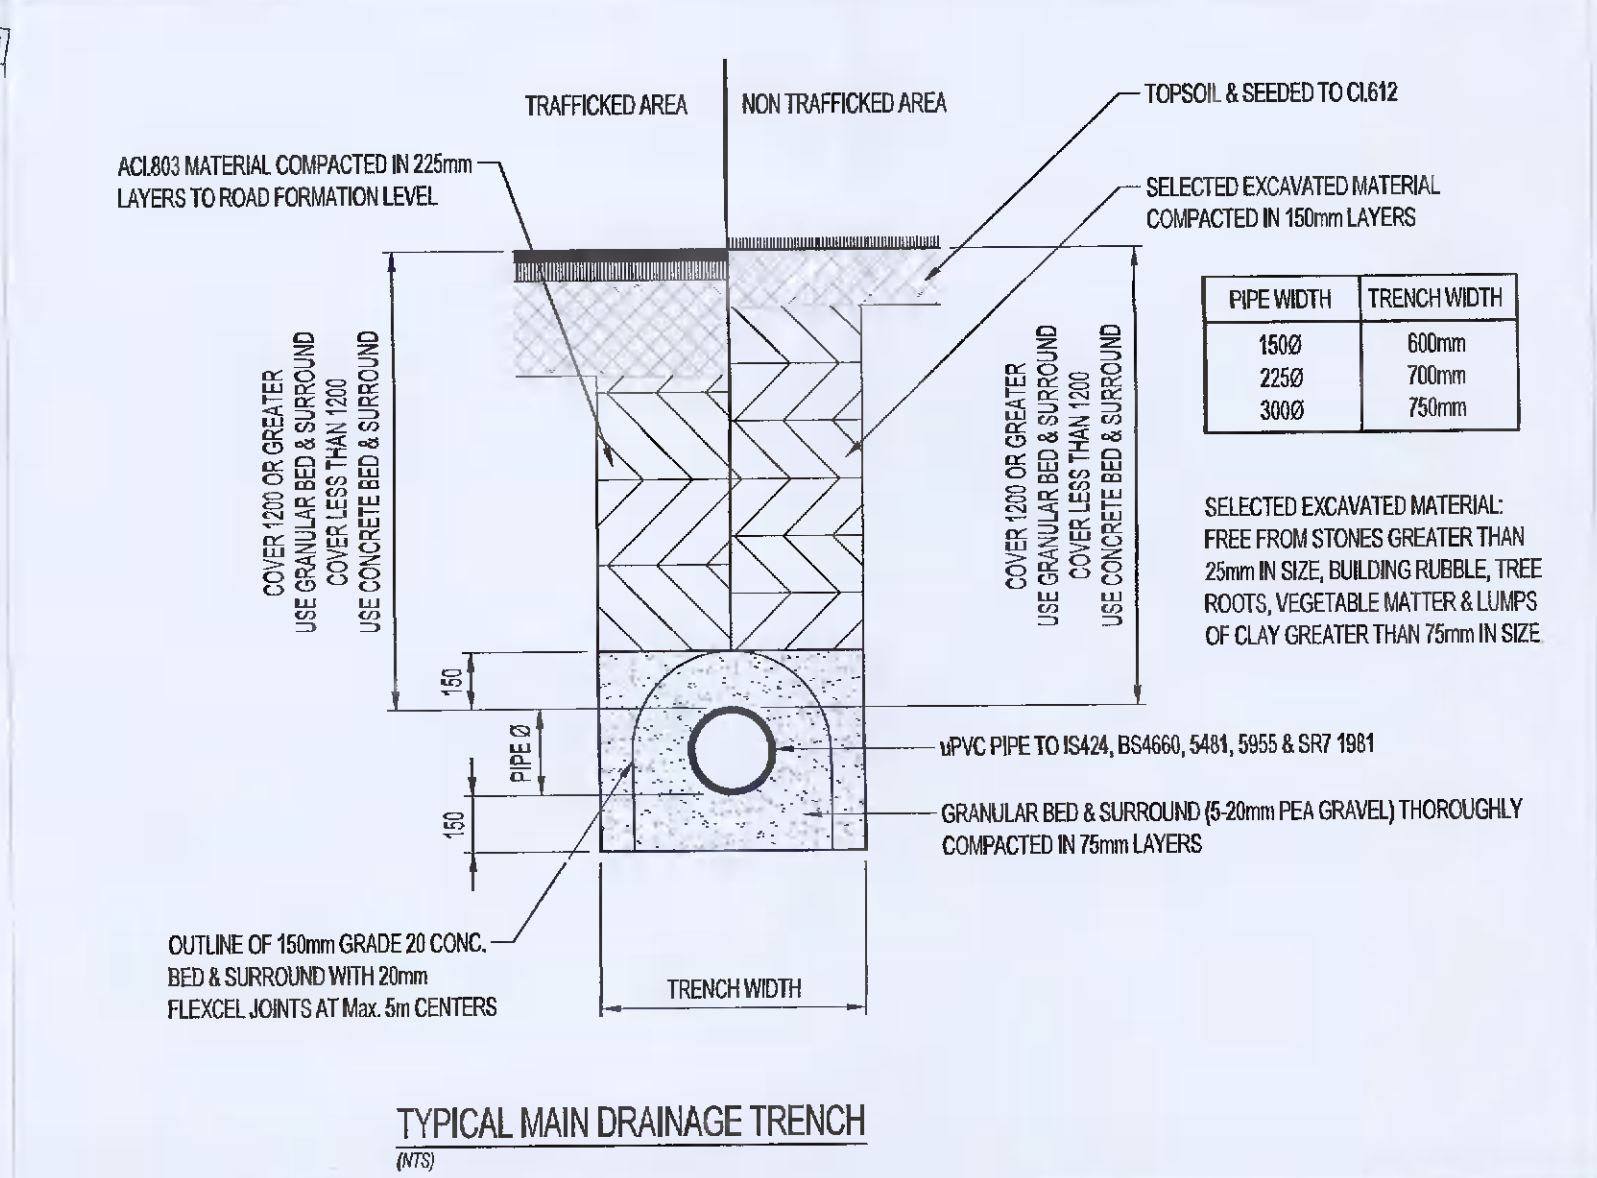


COLLEGELAND
Fearann an Choláiste

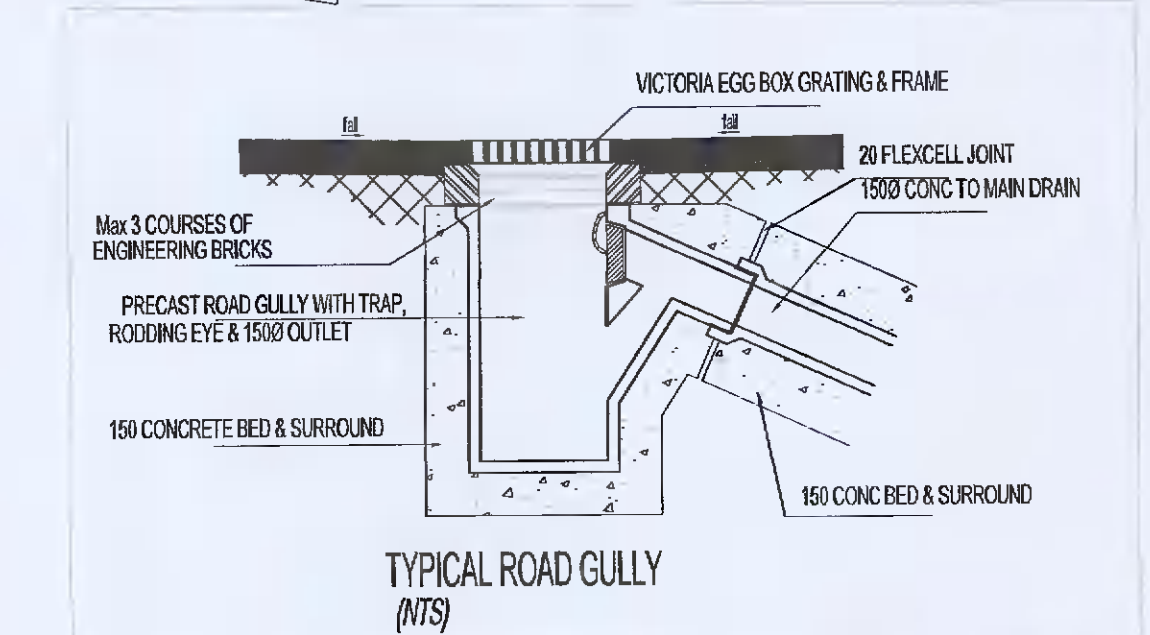

LEGEND:

EXISTING SURFACE WATER DRAINAGE	EX-SG
PROPOSED SURFACE WATER DRAINAGE (ON CLEAR ROOF FRANCES)	PSG
PROPOSED RAIN WATER PIPE (ON CLEAR ROOF FRANCES)	RWP
PROPOSED SURFACE WATER DRAINAGE (DISCHARGE PIPE)	OSG
EXISTING Foul SEWER	FSM
PROPOSED Foul SEWER	PSM
PROPOSED ACCURAIN (TO SOI DISCHARGE)	ACD
EXISTING LOCAL AUTHORITY WATERMAIN	EW
PROPOSED 150mm HOPE WATER MAIN	HW
PROPOSED LEVELS	RL