




Section A-A scale 1:100@A1

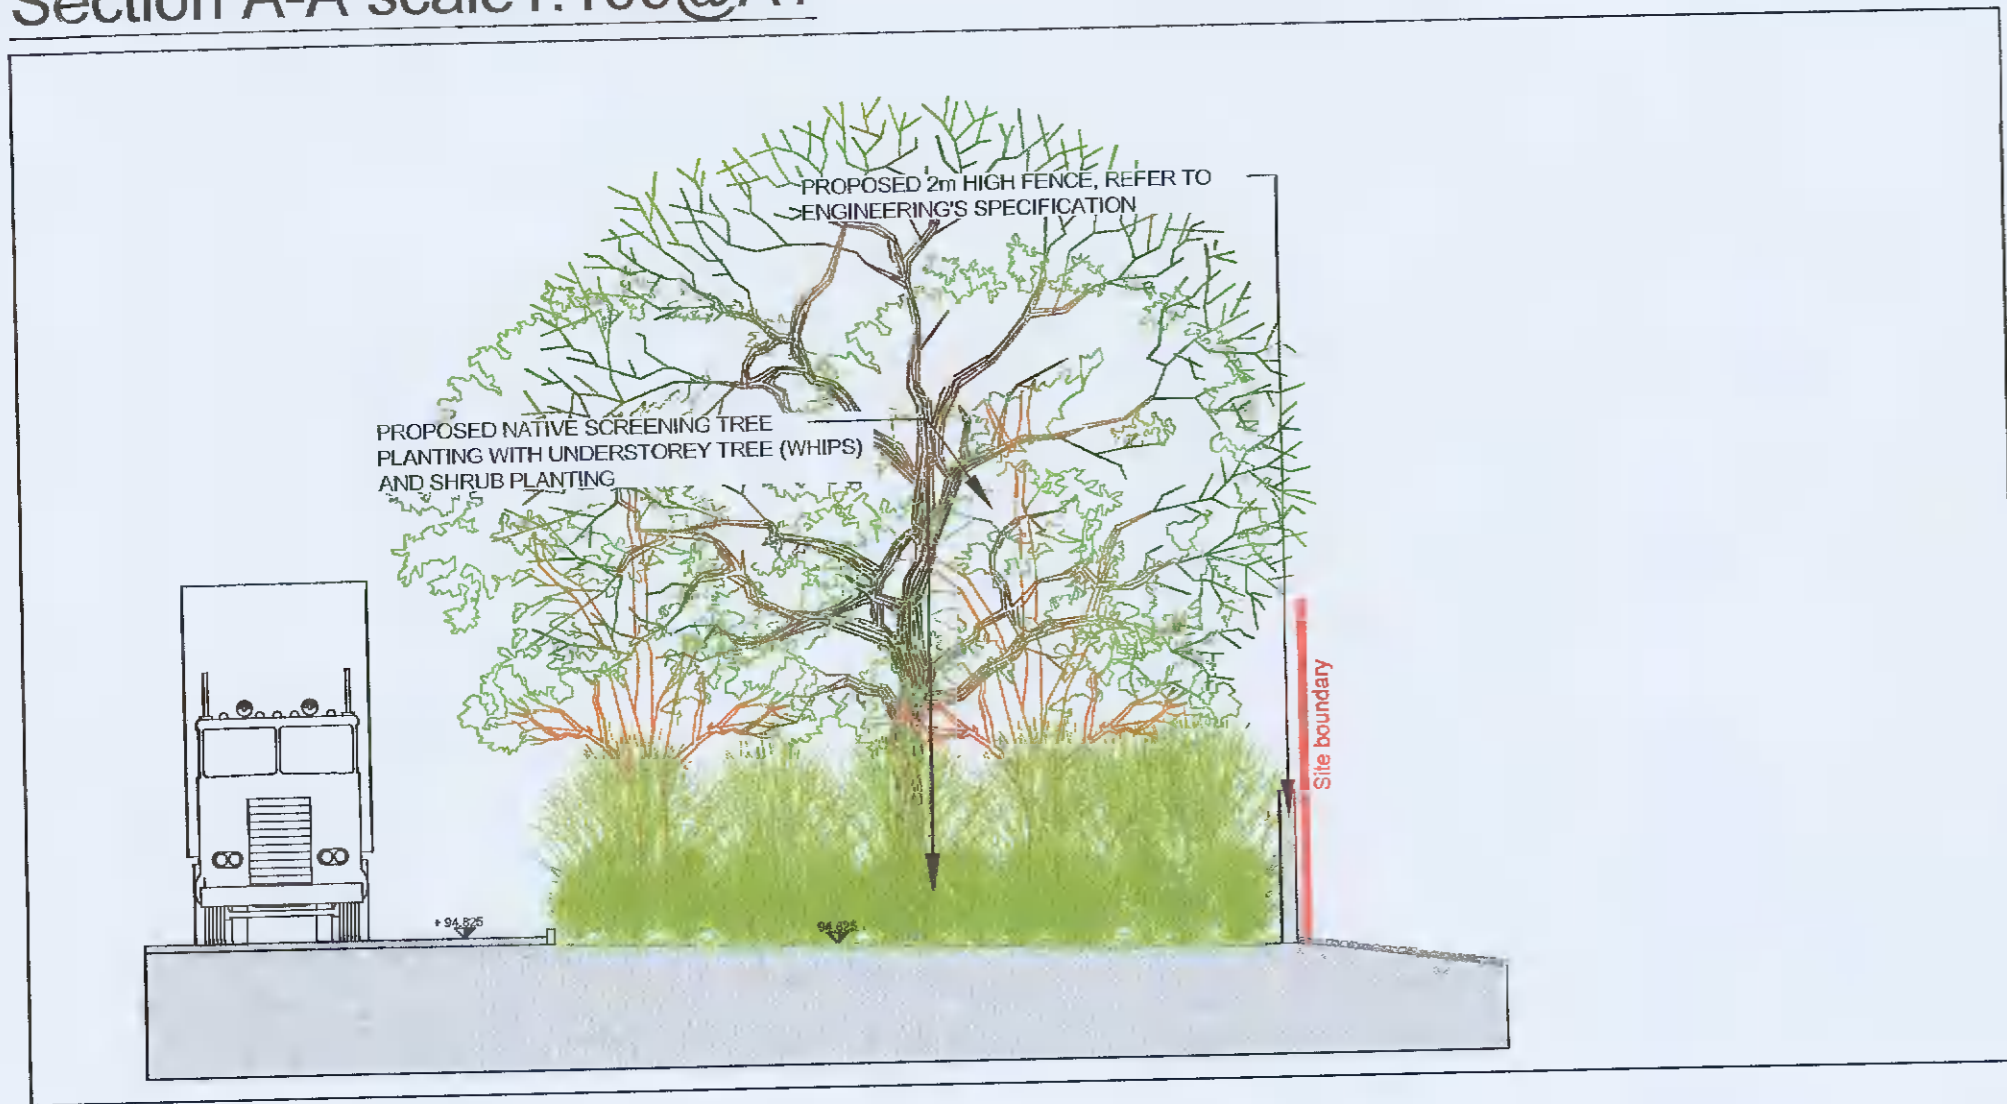

Section B-B scale 1:100@A1

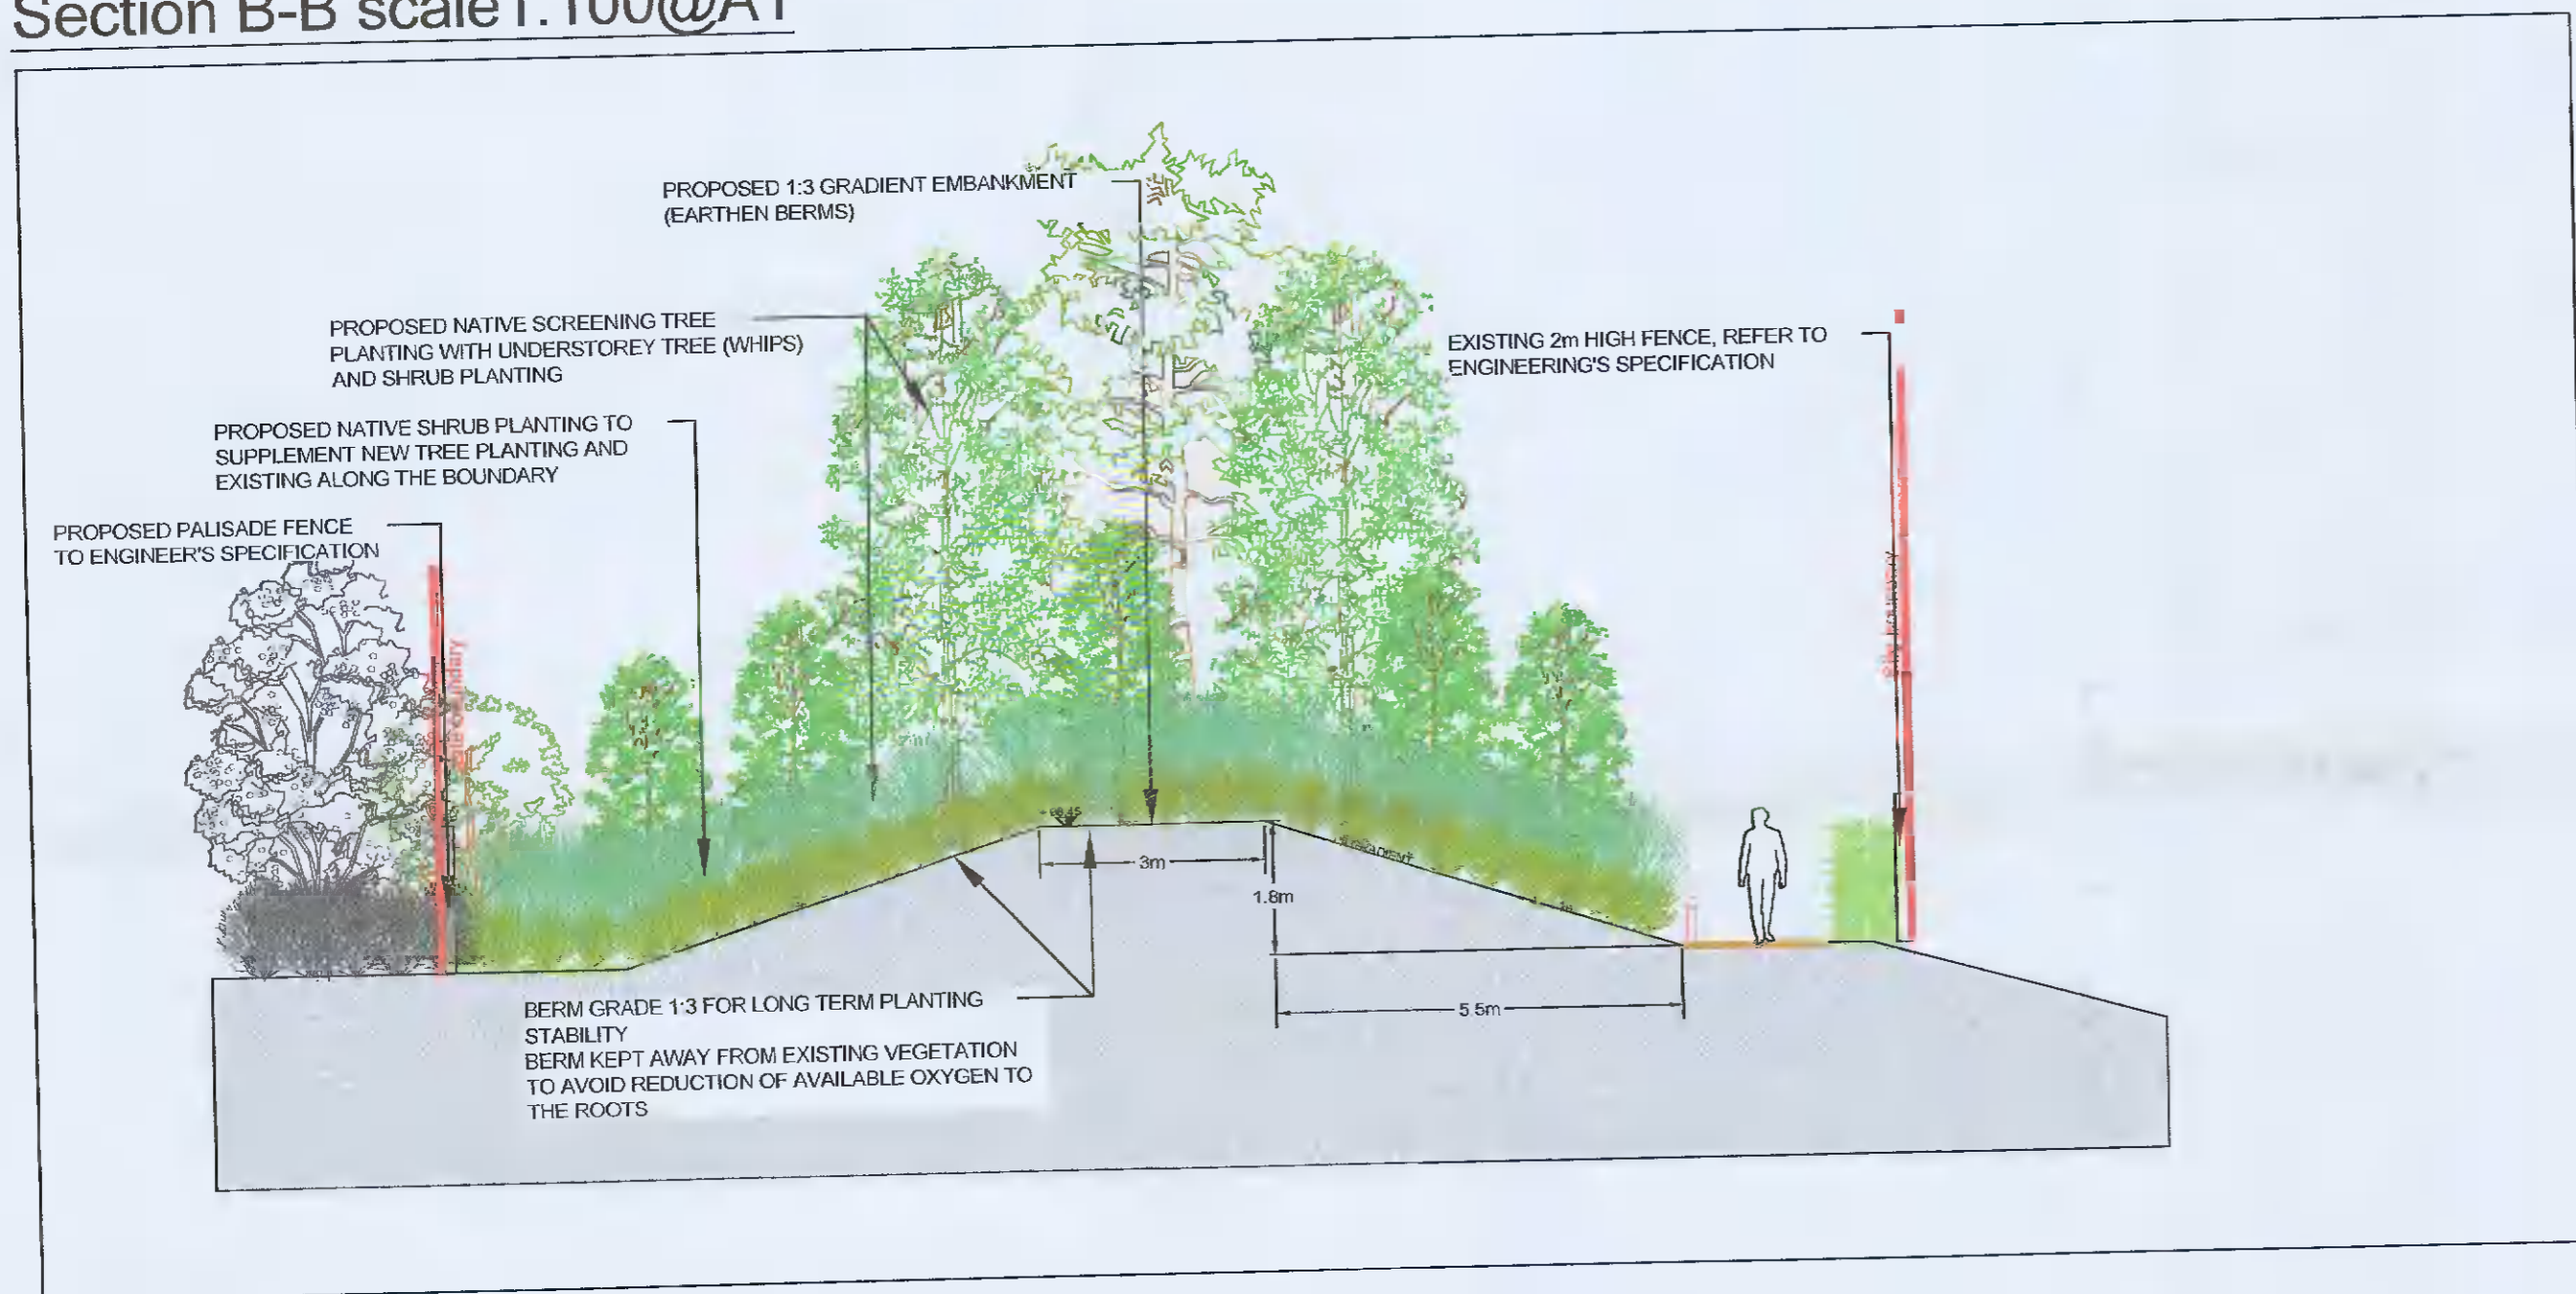

Section C-C scale 1:100@A1

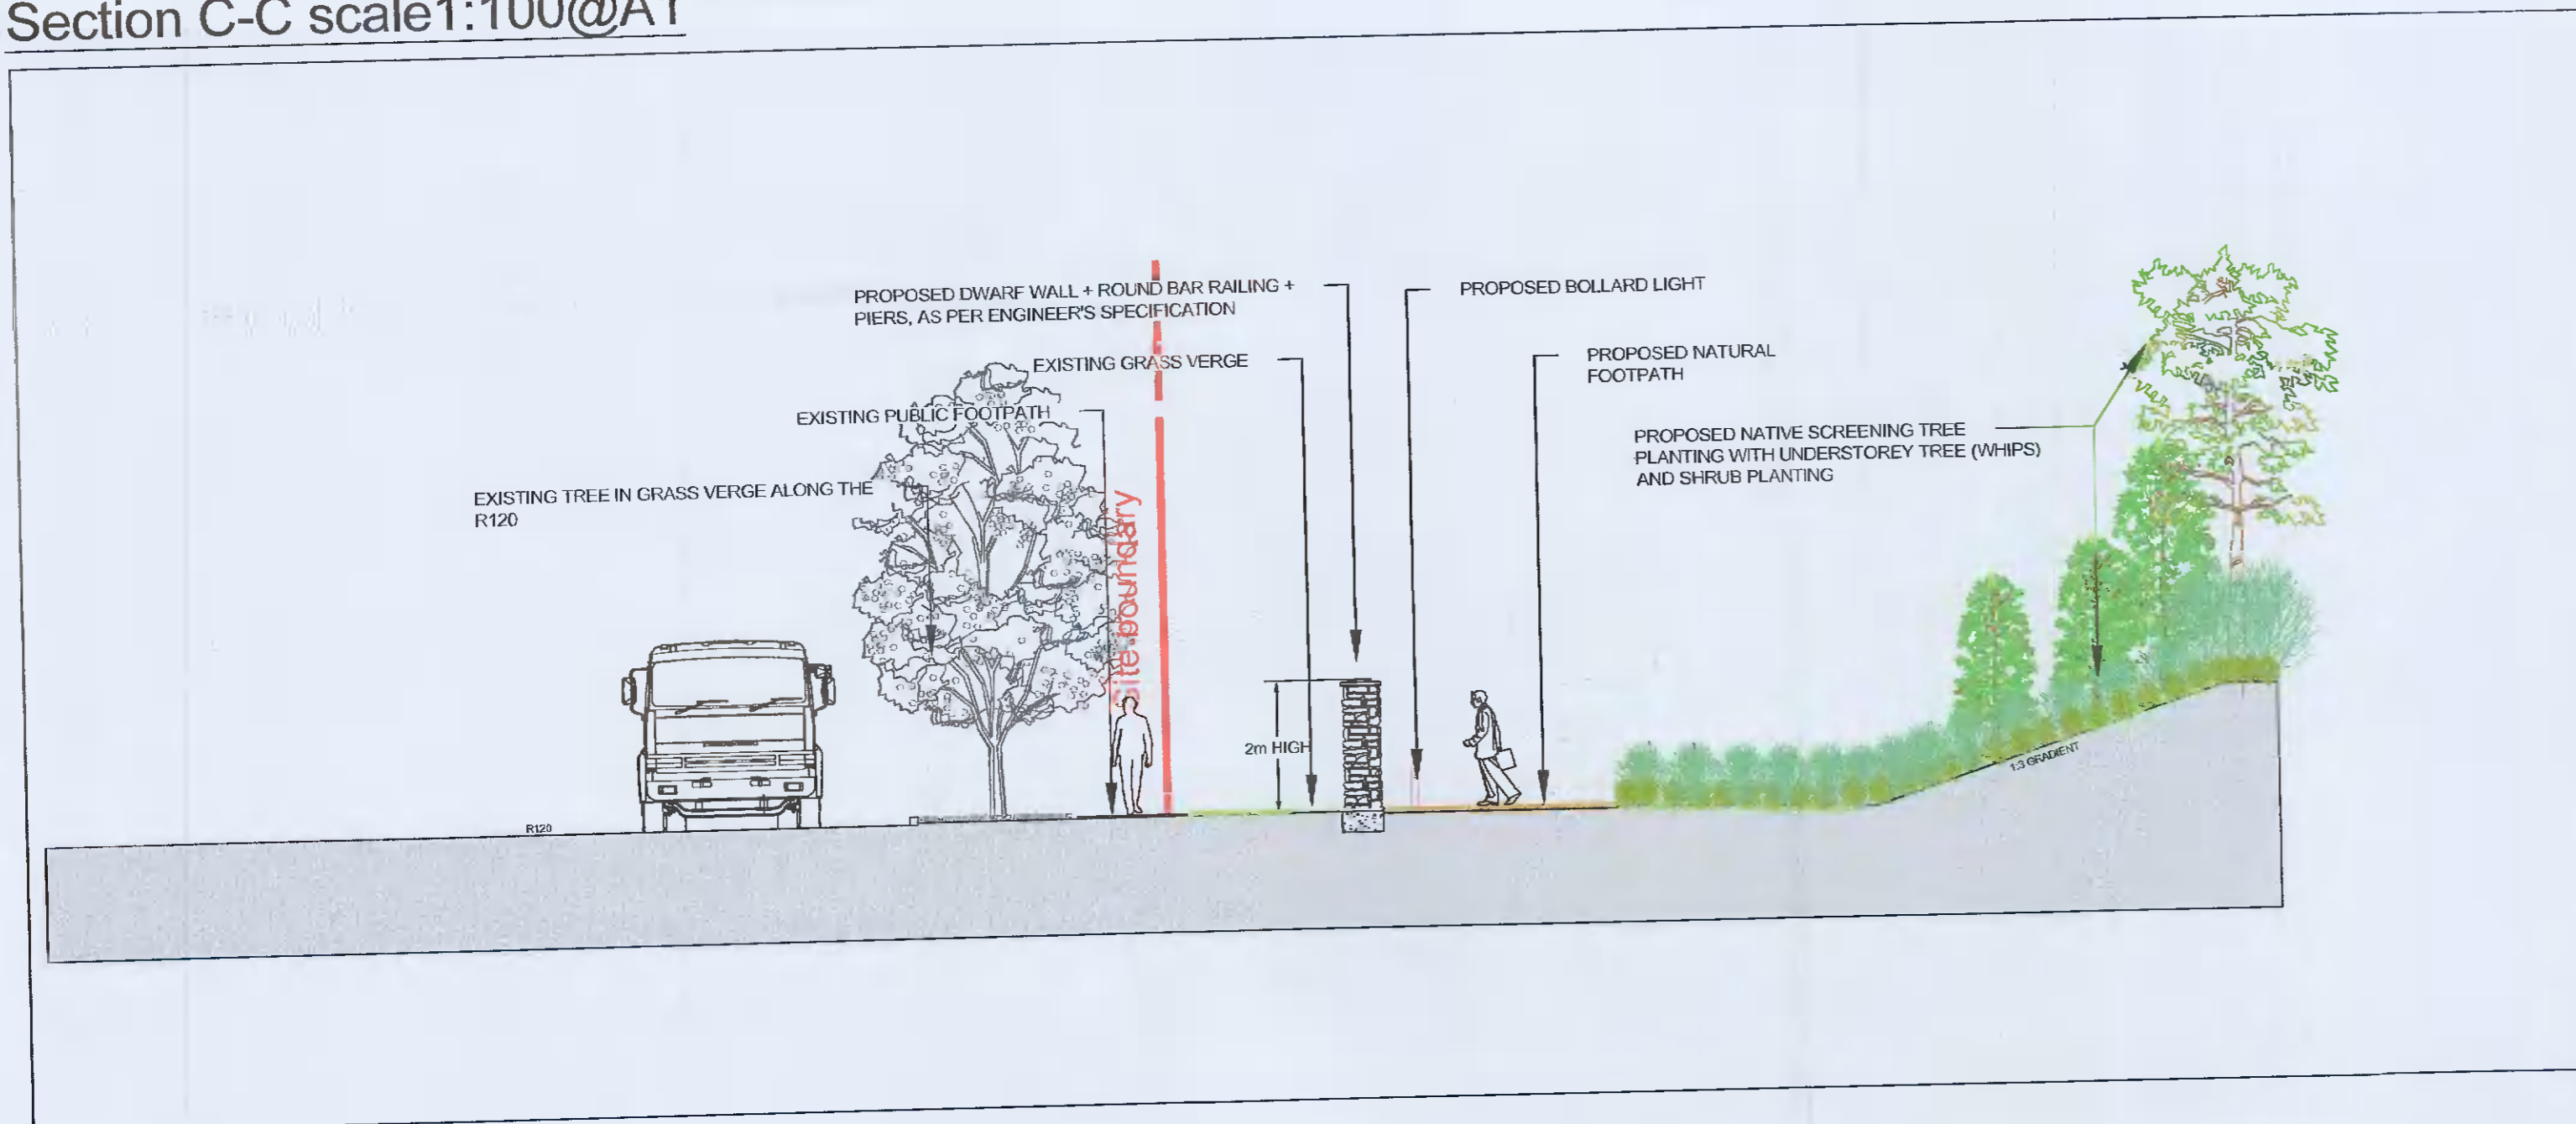

Key Plan scale 1:1500@A1



Unit 8
Block 650
Greenogue Business Plaza
Greenogue Business Park
Rathcoole
Dublin D24 CY64

T +353 (0)1 685 5595
E info@jbaconsulting.com
www.jbaconsulting.com
Twitter @JBAConsulting

JBA
consulting

Project **New Site East of Aerodrome**

Title

Section Plans
for

Client **Kavanagh Burke**

The property of this drawing and design vested in Jeremy Bern Associates Ltd. It shall not be reproduced in whole or in part, nor disclosed to a third party, without the prior written consent of Jeremy Bern Associates Ltd.

Drawn: CZ	29/10/2021	Designed: CZ	21/09/2021
Checked: CP	29/10/2021	Approved: BOC	29/10/2021
Project Reference: 2021s0067		Scale: AS SHOWN	
Drawing Number: FDJ-JBAI-XX-XX-DR-L-0003	Status: A3	Revision: C01	Sheet Size: A1