

Planning Pack Map



National Mapping Agency

CENTRE COORDINATES:
ITM 706009.727039

PUBLISHED: 30/10/2020
ORDER NO.: 50152189_1

MAP SERIES: 1:1,000
MAP SHEETS: 3389-18

Section 5

SITE LOCATION MAP

job no. : 4783
sheet no. : DEC01
date : 11/10/2021
issue : 03

COMPILED AND PUBLISHED BY:
Ordnance Survey Ireland,
Phoenix Park,
Dublin 8,
Ireland.

Unauthorised reproduction
infringes Ordnance Survey Ireland
and Government of Ireland
copyright.

All rights reserved.
No part of this publication may
be copied, reproduced
or transmitted in any form
or by any means without the prior
written permission of
the copyright owners.


The representation on this map
of a road, track or footpath
is not evidence of the existence
of a right of way.

Ordnance Survey maps
never show legal property
boundaries, nor do they
show ownership of
physical features.

© Suirbhéacht Ordnáis Éireann,
2020
© Ordnance Survey Ireland, 2020
www.osi.ie/copyright

LEGEND:

<http://www.osi.ie>,
search 'Large Scale Legend'

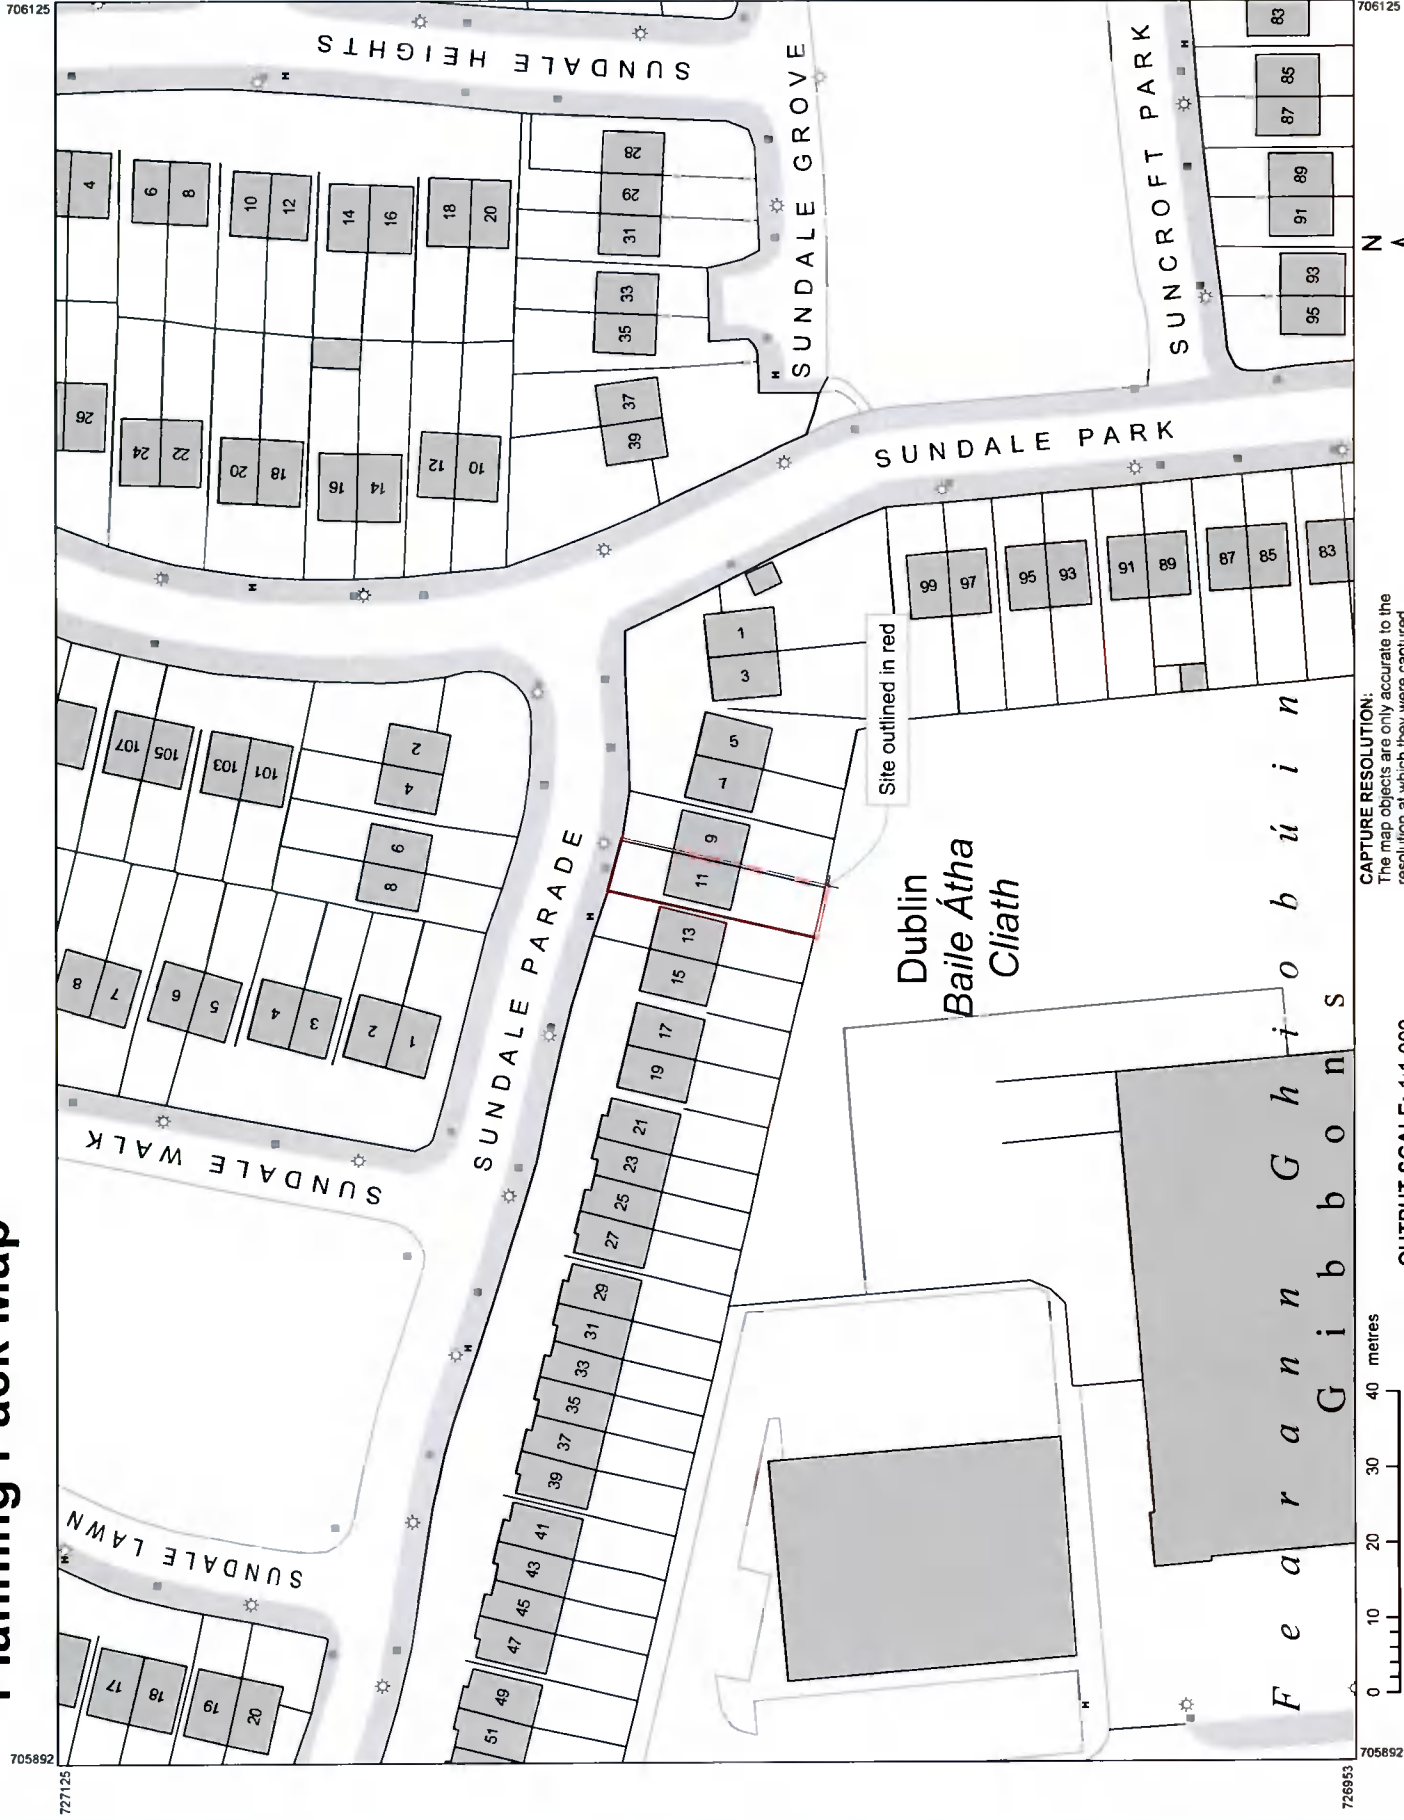

CAPTURE RESOLUTION:
The map objects are only accurate to the
resolution at which they were captured
Output scale is not indicative of data capture scale
Further information is available at
<http://www.osi.ie>, search 'Capture Resolution'

OUTPUT SCALE: 1:1,000



726953

726953

706125

705892