

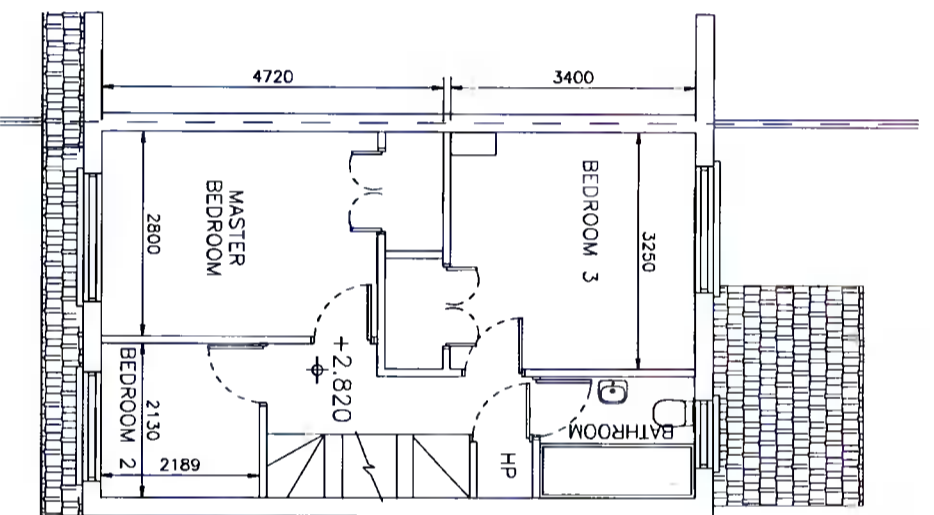



EXISTING GROUND FLOOR LAYOUT
SCALE 1:100

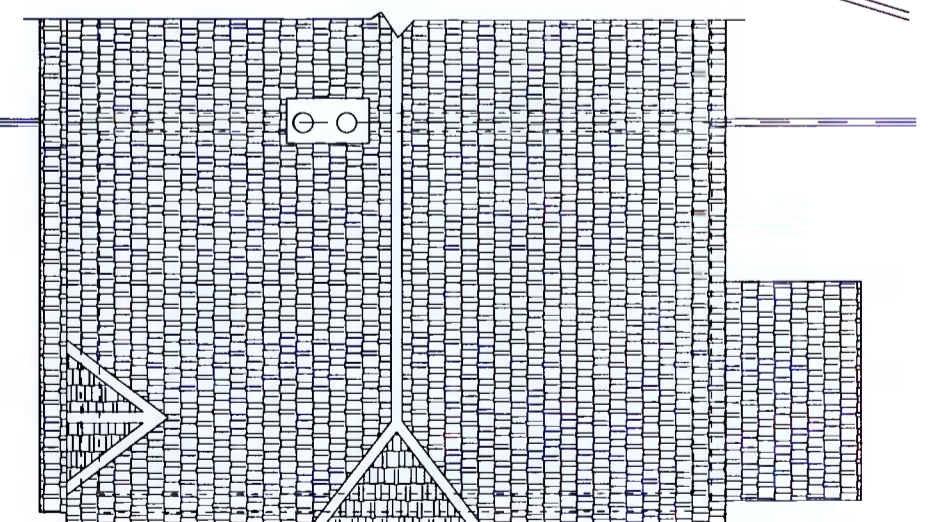

EXISTING FIRST FLOOR LAYOUT
SCALE 1:100

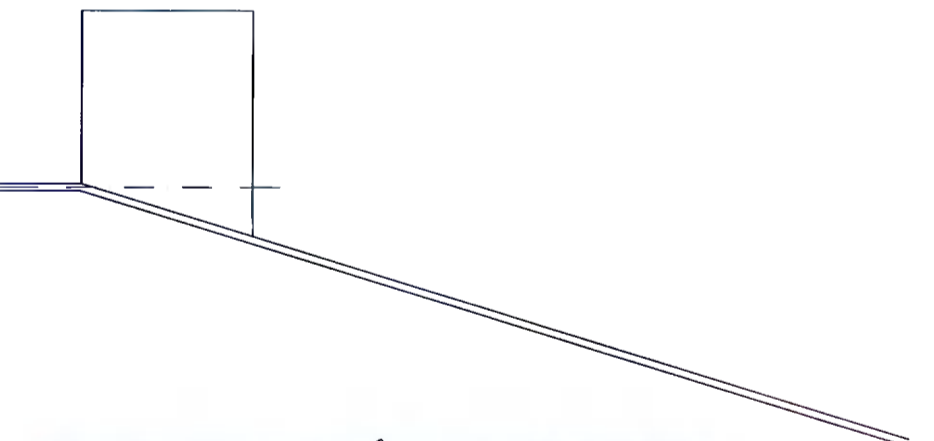

EXISTING ROOF LAYOUT
SCALE 1:100

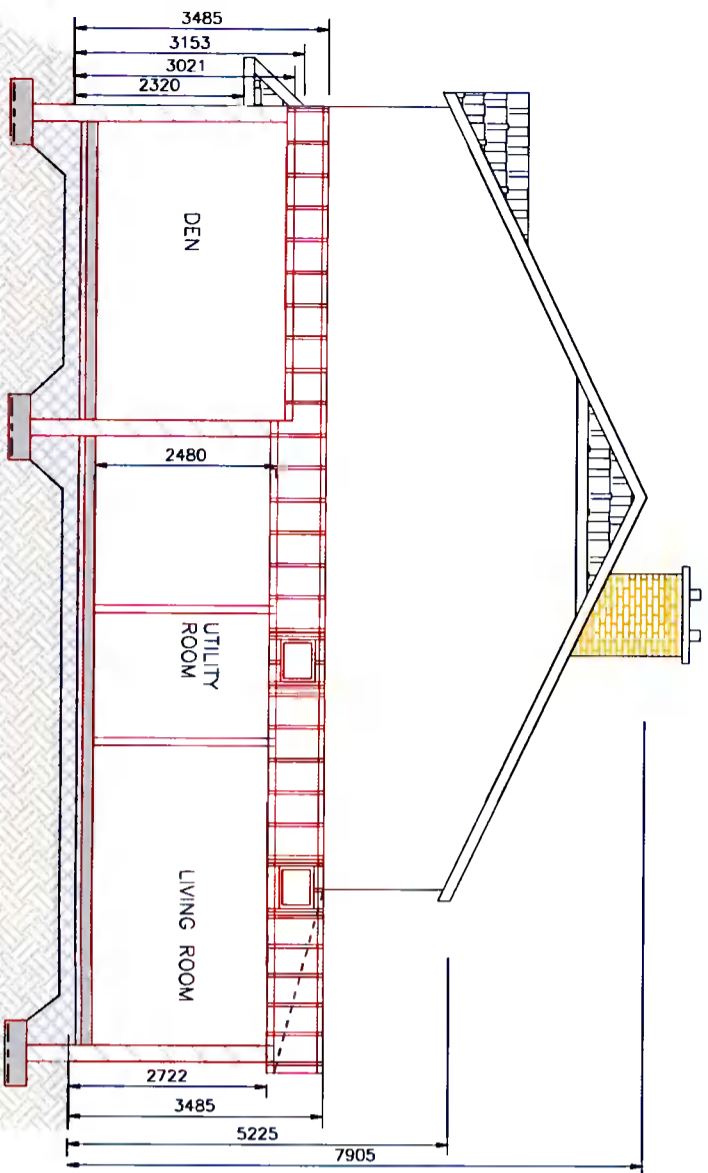

SECTION THRU NEW BUILD
SCALE 1:100



NOTES:
THIS DRAWING AND ALL DESIGN HEREON IS THE COPYRIGHT OF THE CONSULTANTS AND MUST NOT BE REPRODUCED WITHOUT THEIR WRITTEN CONSENT.
ALL DRAWINGS REMAIN THE PROPERTY OF THE CONSULTANTS.
FIXED DIMENSIONS ONLY TO BE TAKEN FROM THIS DRAWING.
DO NOT SCALE.
ALL DIMENSIONS TO BE CHECKED ON SITE.
CONSULTANTS TO BE INFORMED OF ANY DISCREPANCIES BEFORE WORK COMMENCES

<p>DraftCAD Ltd. Planning & Design</p>	<p>Client: LORRAINE O'BRIEN</p> <p>Project Title: 47 EARLSFORT ROAD LUCAN CO. DUBLIN</p>		<p>By: TOR</p>	<p>TOR</p>
	<p>Scale: 1:100</p> <p>Drawn: TOR</p>	<p>Date: OCT 2021</p> <p>Chkd: TOR</p>	<p>Job Number: 1121</p> <p>Drawing Number: S02</p> <p>Revision: P</p>	
<p>32 Glen Elbow Way, Tel: 011 810064 Lucan, Co. Dublin, Eir: 088 1137756 Email: ondra@draftcad.com</p>		<p>Project Status: PLANNING</p>		