

**OSi PLACE Map**

**CENTRE COORDINATES:**  
 ITM 714032.728049

**PUBLISHED:** 02/09/2021  
**ORDER NO.:** 50217267\_1

**MAP SERIES:** 1:1,000  
**MAP SHEETS:** 3391-08

**OS MAP NUMBER NO**  
**CYAL 10164913**

**COMPILED AND PUBLISHED BY:**  
 Ordnance Survey Ireland,  
 Phoenix Park,  
 Dublin 8,  
 Ireland.

Unauthorised reproduction  
 infringes Ordnance Survey Ireland  
 and Government of Ireland  
 copyright.


All rights reserved.  
 No part of this publication may  
 be copied, reproduced  
 or transmitted in any form  
 or by any means without the prior  
 written permission of  
 the copyright owners.

The representation on this map  
 of a road, track or footpath  
 is not evidence of the existence  
 of a right of way

Ordnance Survey maps  
 never show legal property  
 boundaries, nor do they  
 show ownership of  
 physical features

© Suirbhéireacht Ordanáis Éireann,  
 2021  
 © Ordnance Survey Ireland, 2021  
 www.osi.ie/copyright

**LEGEND:**  
<http://www.osi.ie>  
 search 'Large Scale Legend'

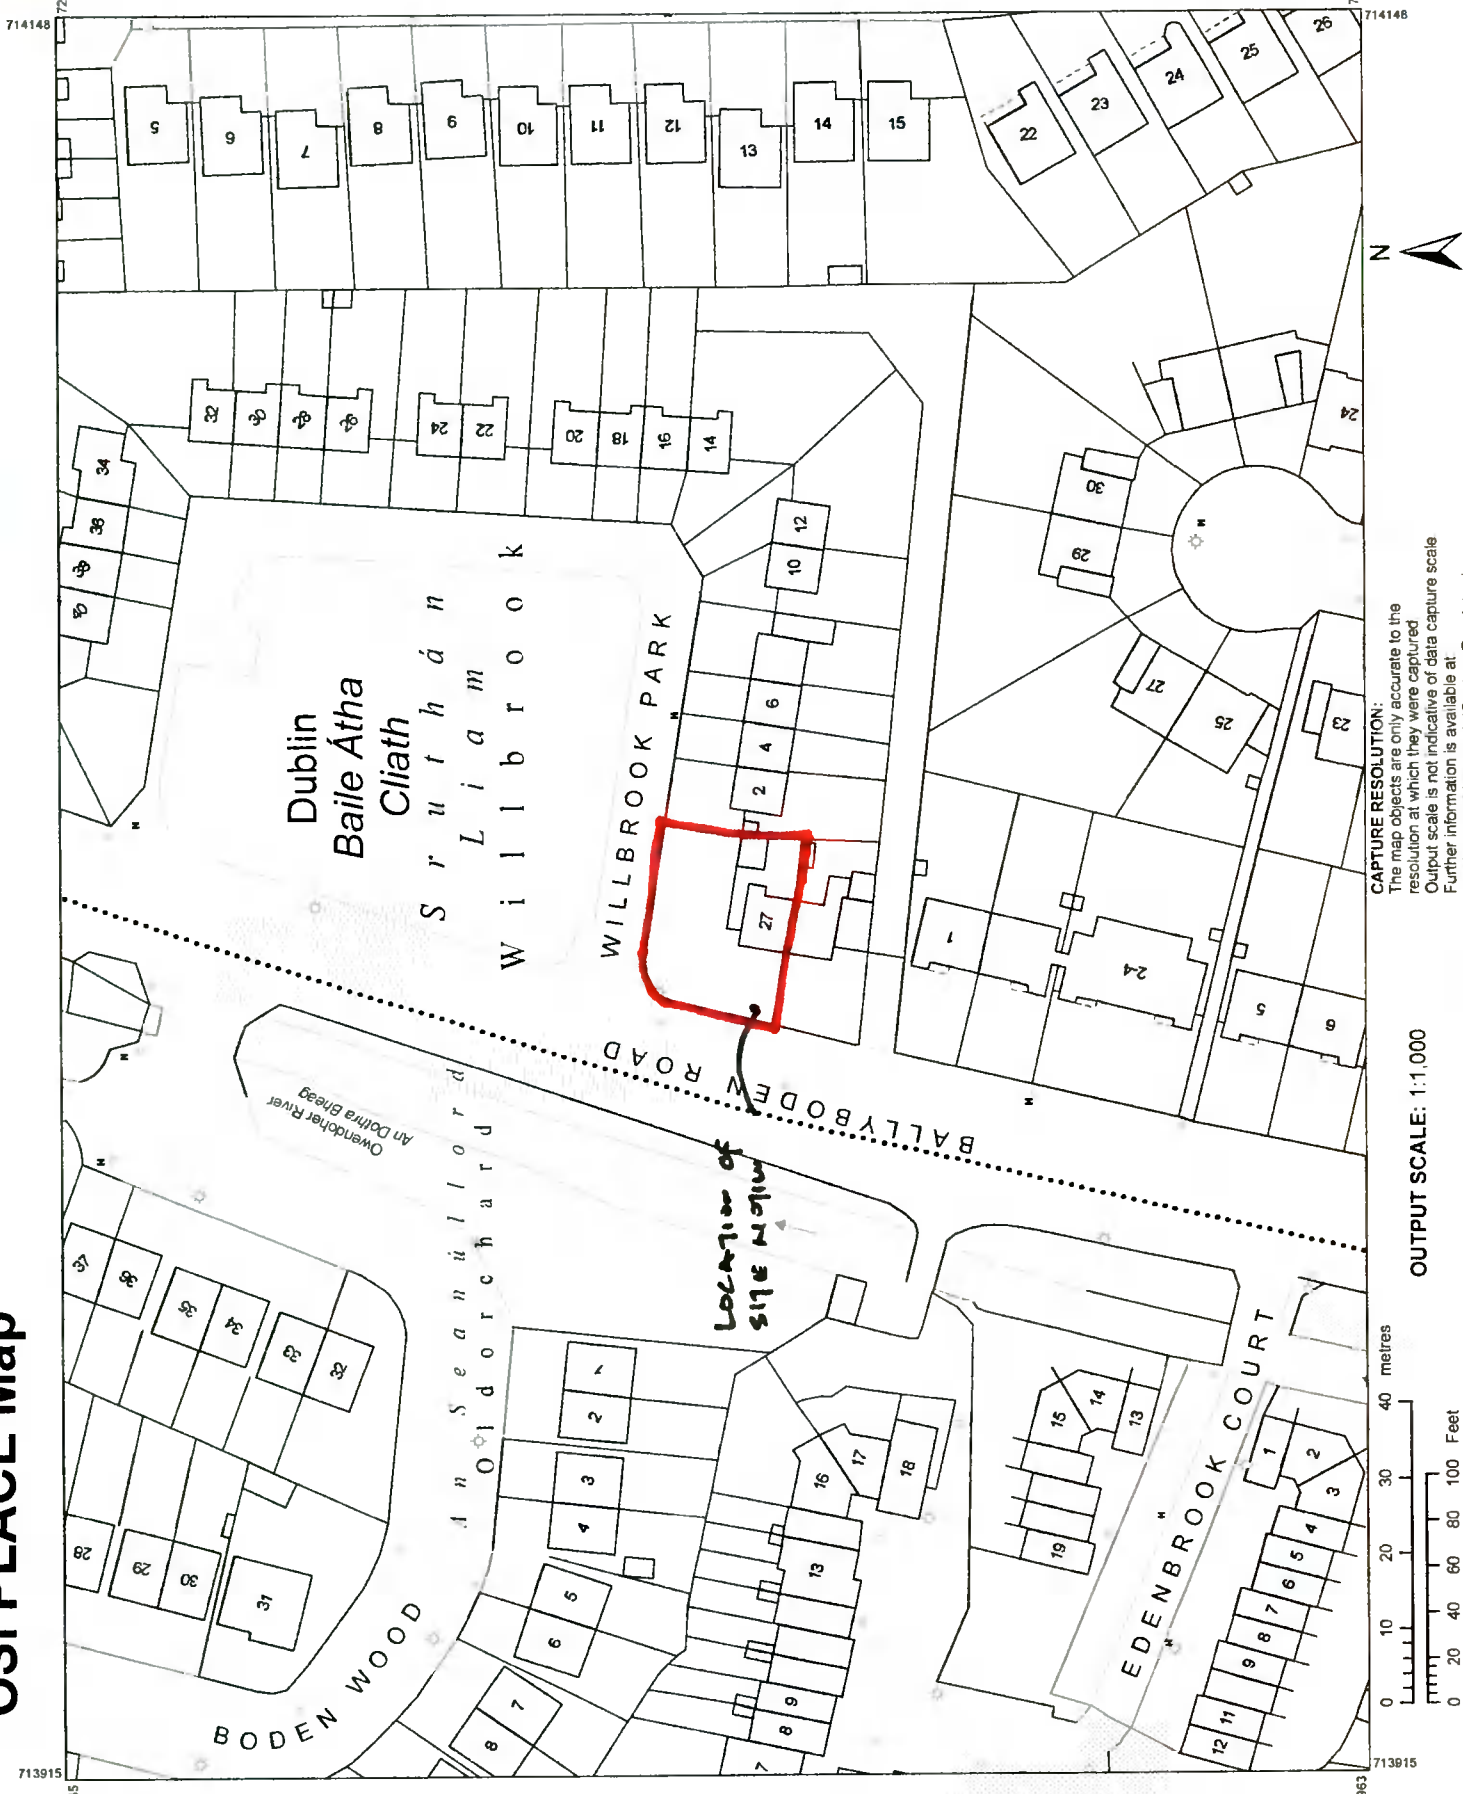

**CAPTURE RESOLUTION:**  
 The map objects are only accurate to the  
 resolution at which they were captured.  
 Output scale is not indicative of data capture scale  
 Further information is available at  
<http://www.osi.ie> search 'Capture Resolution'

**OUTPUT SCALE: 1:1,000**

