



Existing Side Elevation  
1:100

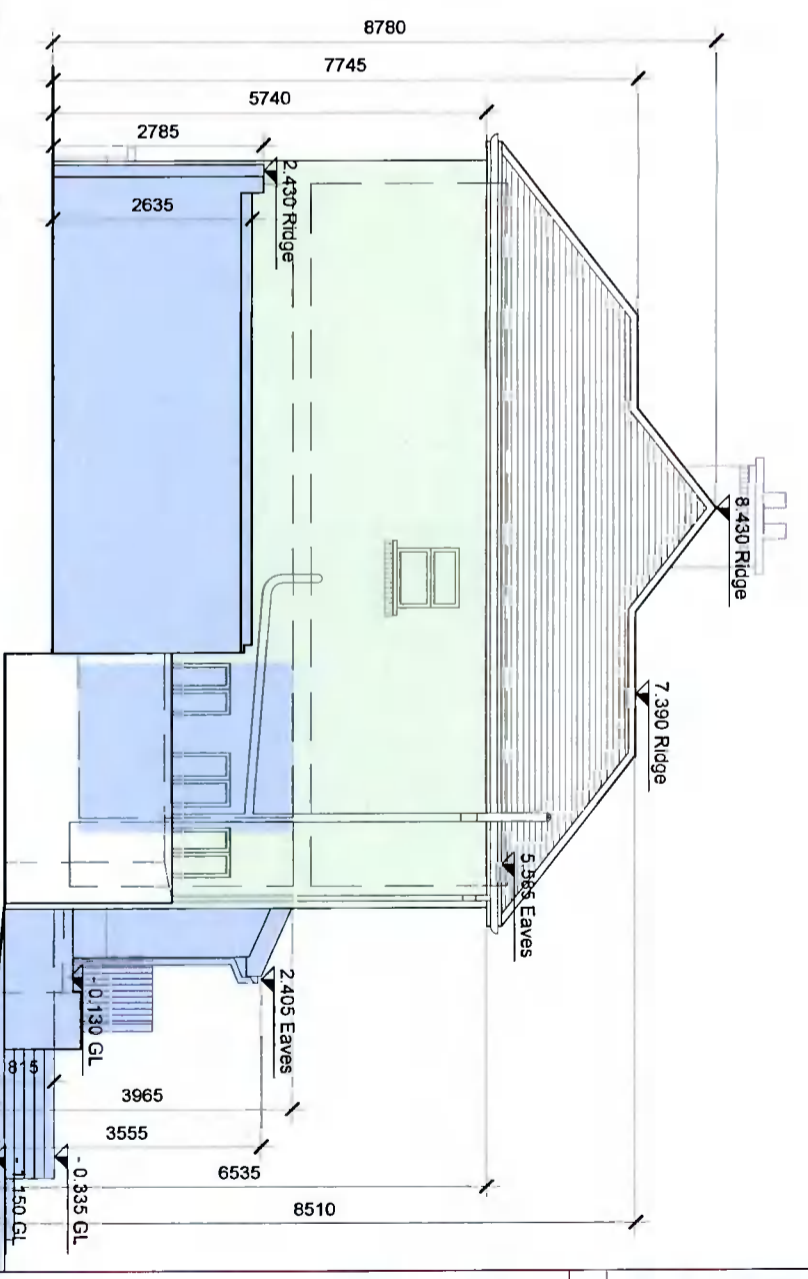

Existing Side Elevation  
1:100

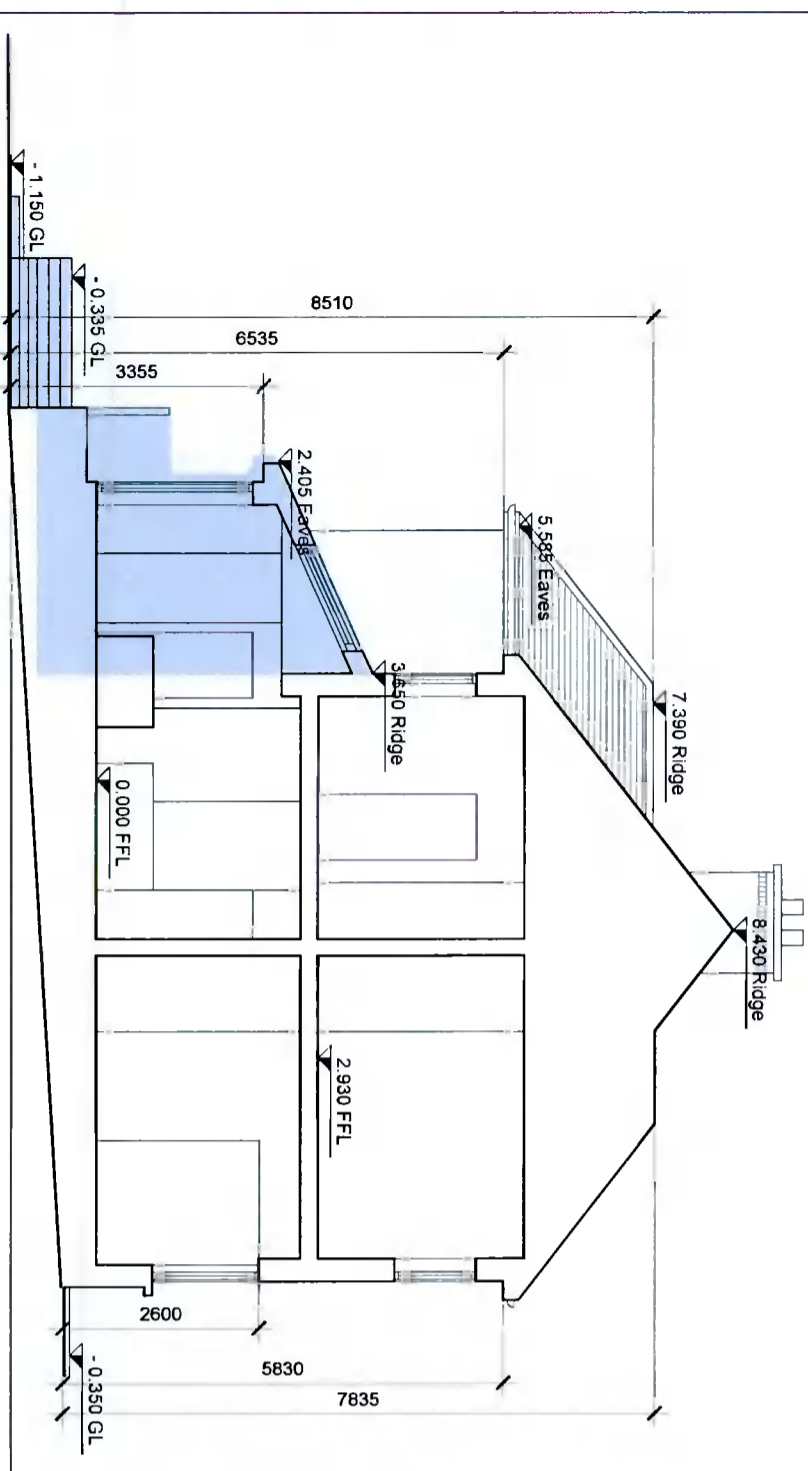

Existing Section A-A  
1:100

NOTES  
DO NOT SCALE - USE FIGURED DIMENSIONS ONLY.  
ALL DIMENSIONS TO BE CHECKED ON SITE PRIOR TO CONSTRUCTION AND ANY VARIATIONS TO BE HIGHLIGHTED BY CONTRACTOR.  
THIS DRAWING IS TO BE READ IN CONJUNCTION WITH ALL RELEVANT SPECIFICATIONS AND DRAWINGS.  
ALL LEVELS ARE TO BE FINISHED LEVELS UNLESS OTHERWISE INDICATED.  
SUBJECT TO RELATED DESIGN EROSION AND PLANNING CONDITIONS NOT KNOWN AT SCHEME DESIGN STAGE.  
DIMENSIONS NOT KNOWN AT SCHEME DESIGN STAGE.  
ALL SETTING OUT AND DIMENSIONS TO BE AGREED ON SITE BASED ON CONSTRUCTION DRAWINGS.

LEGEND

- Indicates site boundary
- Indicates proposed demolition
- Indicates proposed works
- Indicates retention elements

PP 01	Stand for Planning Permission	19.10.21
Revised:	Description:	Date:

Planning PERMISSION

GENERAL ARRANGEMENT

**BRIGHT DESIGN** ARCHITECTS  
01 269 4840 • info@bda.ie • www.bda.ie  
4 Seaford Park, Booterstown, Duncree, Co. Dublin  
Date: 20.07.21 Scale: 1:100 & A3  
Drawing No: 18059 111  
PP. 01  
© Copyright - Bright Design Architects 2018  
This drawing or design may not be reproduced without permission.