


- NOTES:**
1. ORDNANCE SURVEY IRELAND LICENCE NUMBER EN 3-3-34
  2. FIGURED DIMENSIONS ONLY TO BE TAKEN FROM THIS DRAWING.
  3. ALL LEVELS ARE IN METRES.
  4. TAKEN FROM OS TILES No. 326221, 326222, 332701, & 332702

- LEGEND:**
- TOTAL OWNERSHIP OF APPLICANT —
  - SITE BOUNDARY —
  - LOCATION OF SITE NOTICE **X**

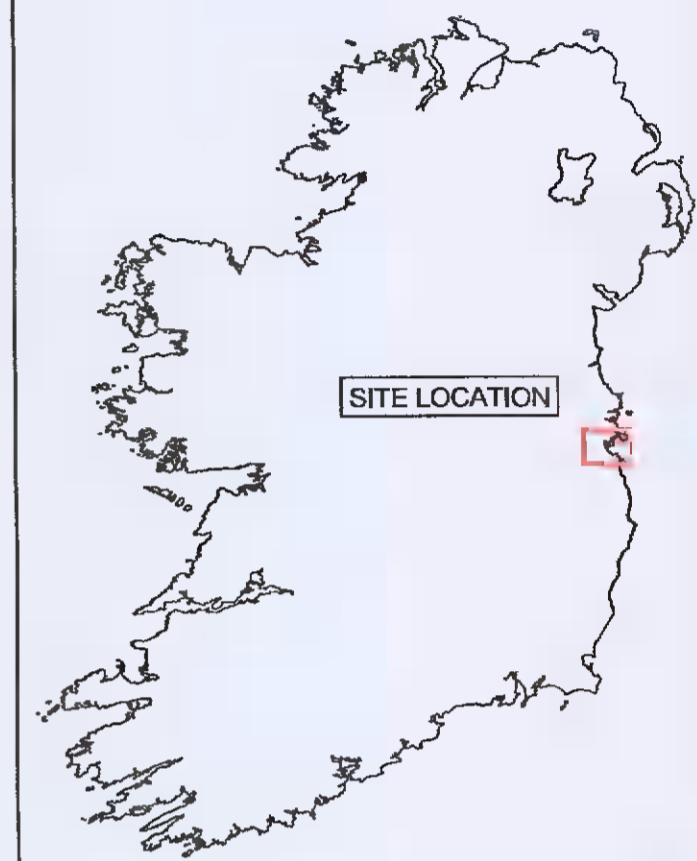

Rev	Date	Description	By	Chk	App	
00	15.10.21	ISSUE FOR PLANNING		LT	LH	SC

**BYRNE LOOBY**  
 www.ByrneLooby.com  
 IRELAND | UK | UAE | BAHRAIN | KSA


CLIENT  
**DIAGEO**

PROJECT  
 BAILEYS PLANT, NANGOR ROAD  
 DUBLIN UPGRADE WORKS

DRAWING TITLE  
 SITE LOCATION PLAN  
 FLAVOUR WAREHOUSE

STATUS: **PLANNING**

Date: 15.10.21	Scale: AS SHOWN	Drawn: LT	Chk: LH	App: SC
Project No: W3499	Dwg. No: W3499-1001			Rev: 00

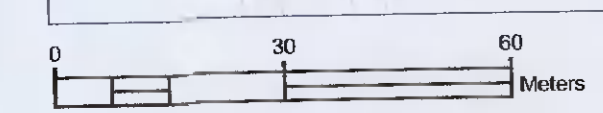

**SITE LOCATION PLAN**  
 SCALE 1:1000