



**NOTES:**  
 1. FIGURED DIMENSIONS ONLY TO BE TAKEN FROM THIS DRAWING.  
 2. ALL LEVELS ARE IN METRES.


**LEGEND:**  
 EXISTING GROUND LEVEL REMOVED - - - - -

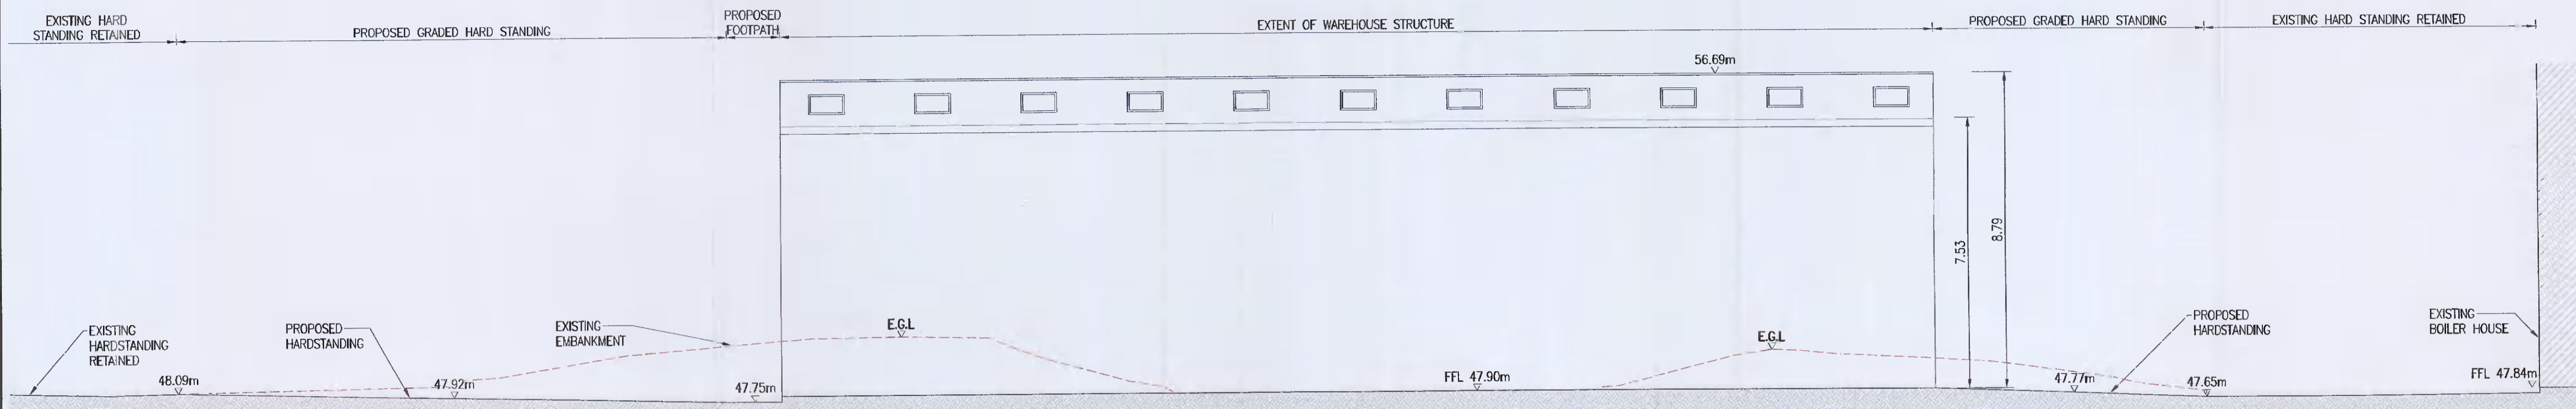

SECTION A-A  
SCALE: 1:100

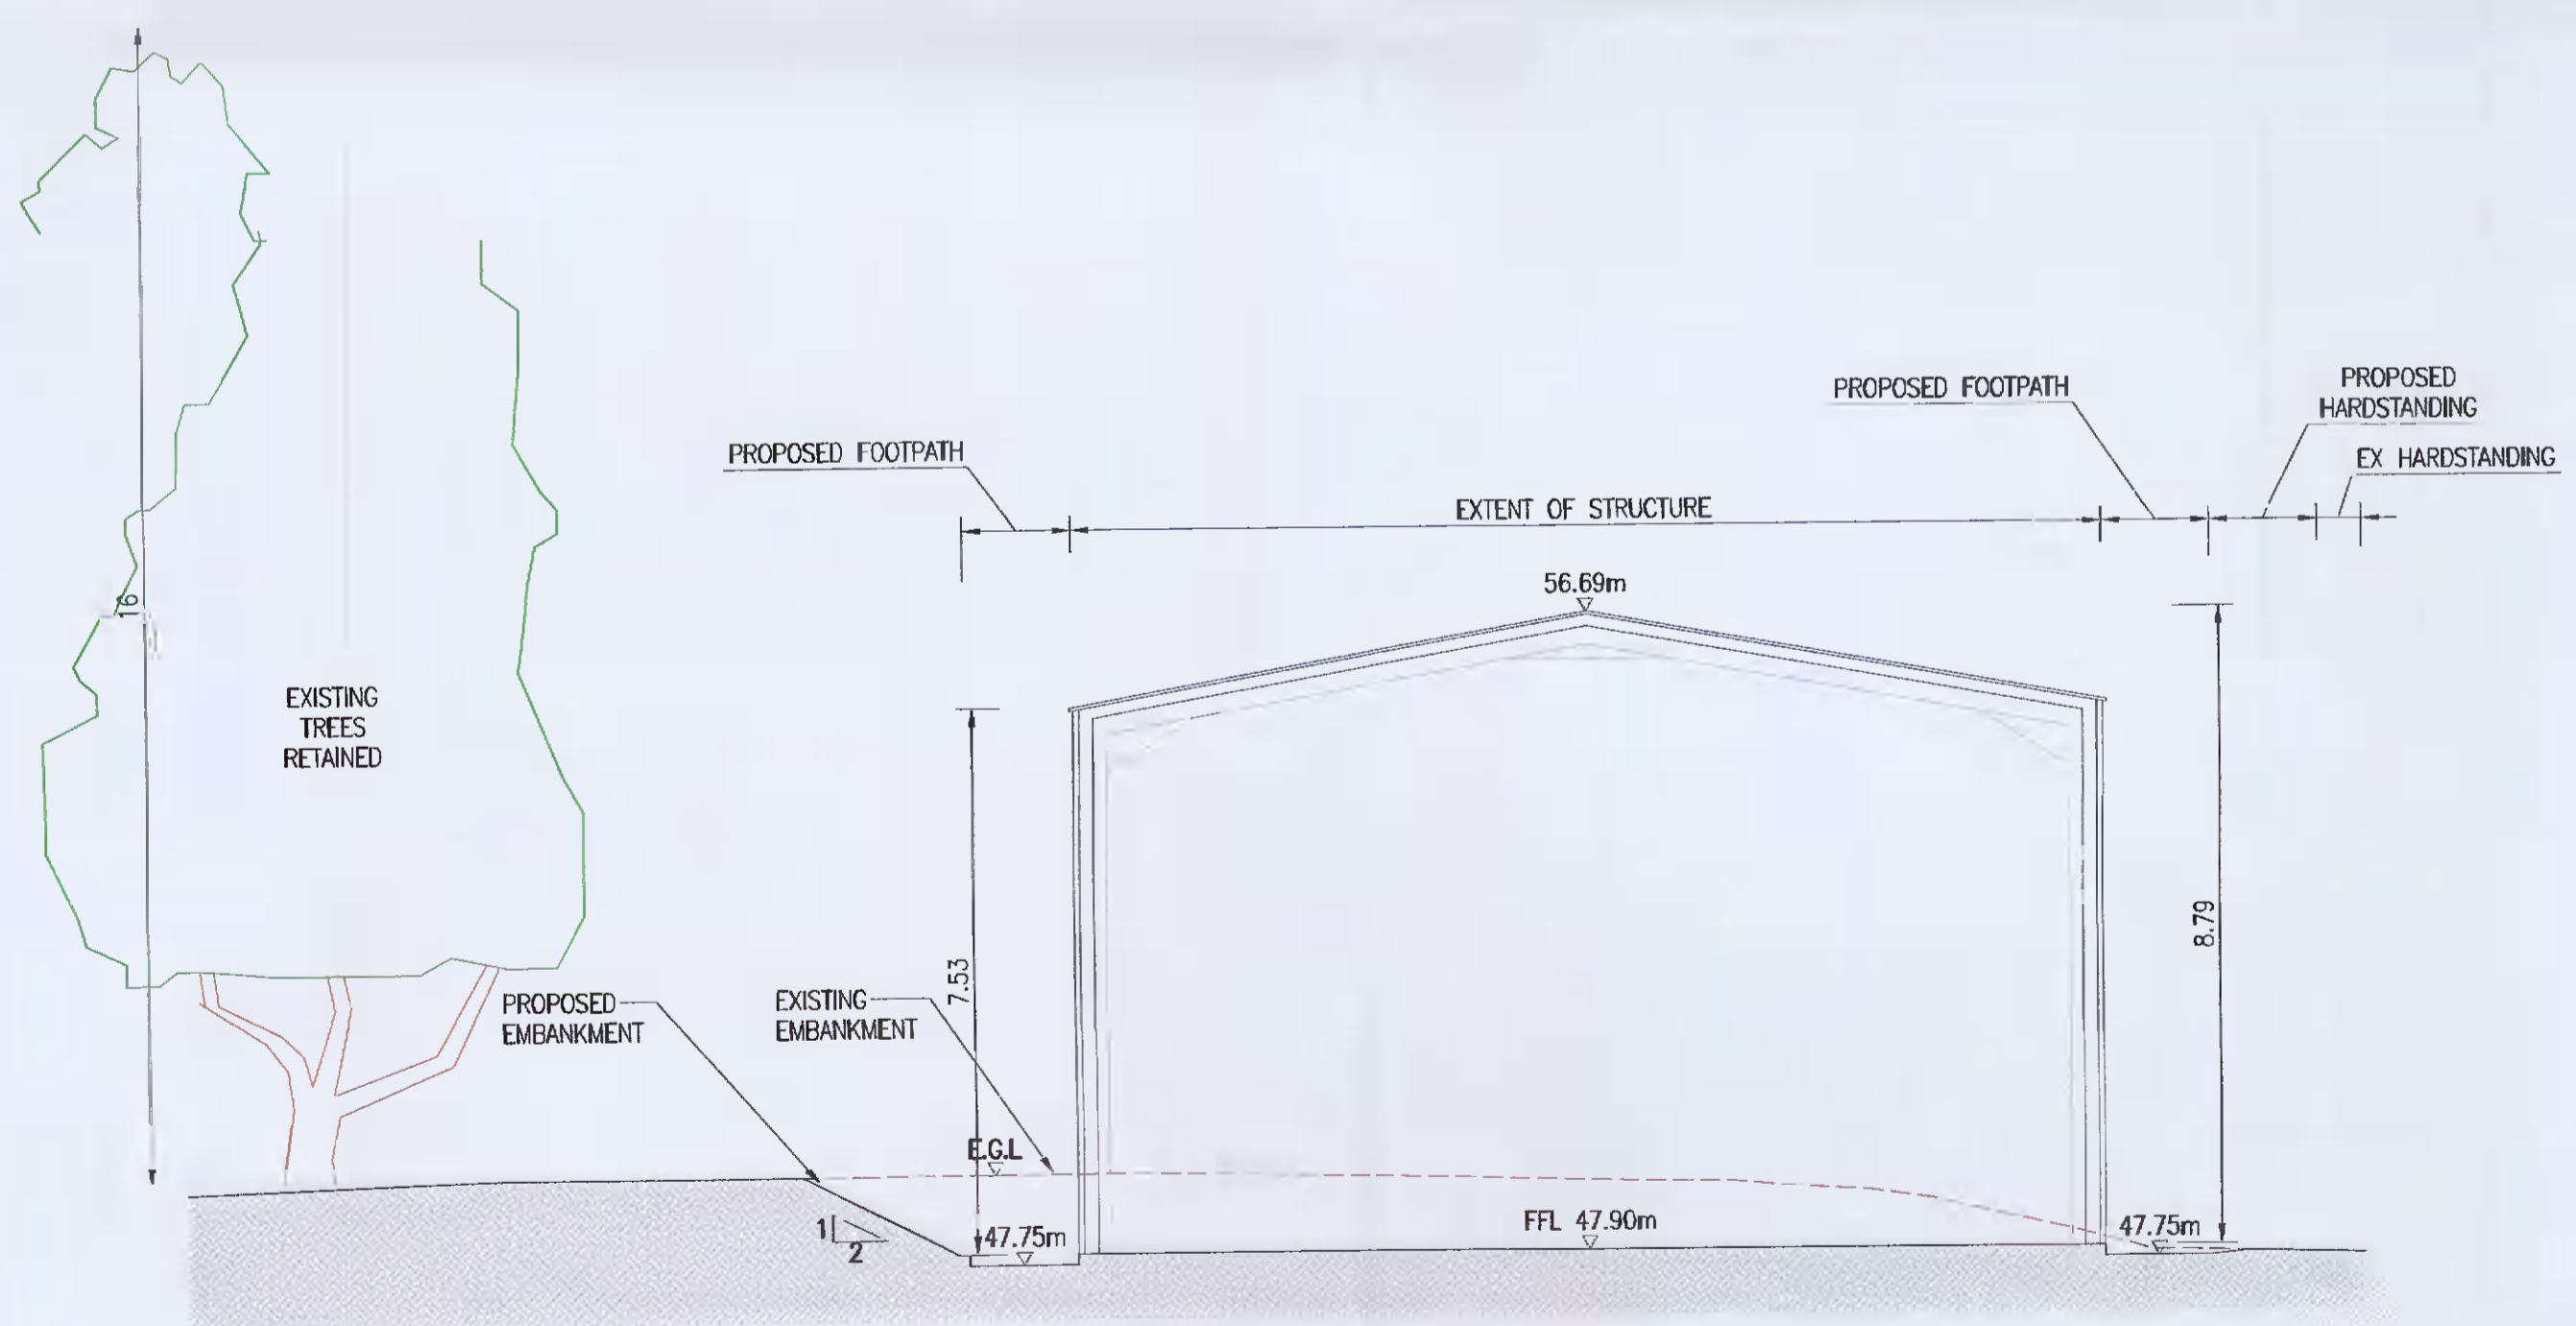

SECTION B-B  
SCALE: 1:100

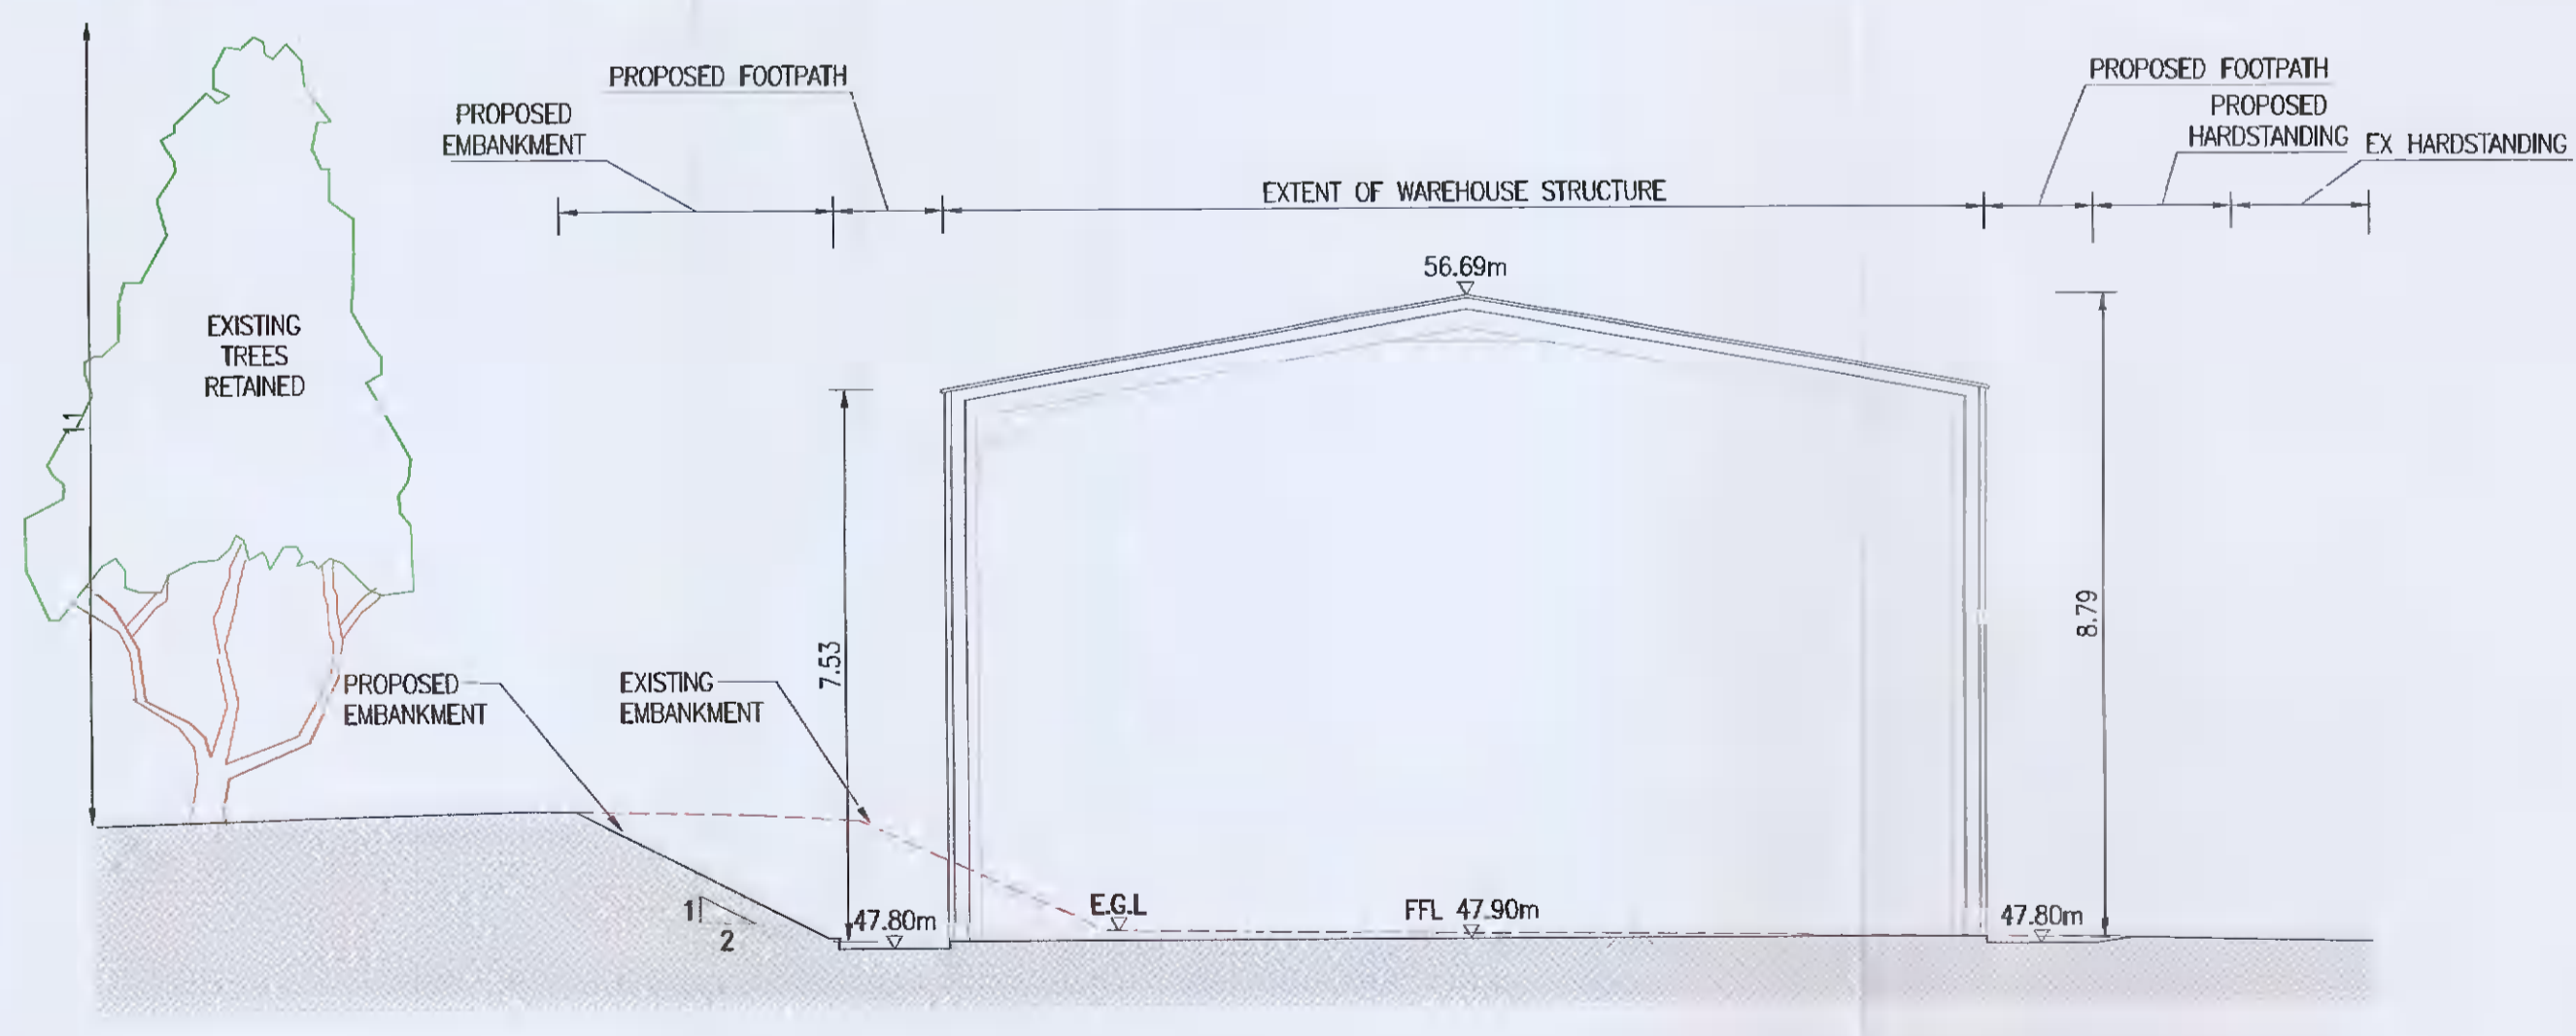

SECTION C-C  
SCALE: 1:100

Rev	Date	Description	By	Chk	App
00	15.10.21	ISSUE FOR PLANNING	LT	LH	SC

**BYRNE LOOBY**  
 www.ByrneLooby.com  
 IRELAND | UK | UAE | SAUDI ARABIA | KSA

CLIENT  
**DIAGEO**

PROJECT  
 BAILEYS PLANT, NANGOR ROAD  
 DUBLIN UPGRADE WORKS

DRAWING TITLE  
 PROPOSED FLAVOUR WAREHOUSE  
 SITE SECTIONS

STATUS  
 PLANNING

Date: 15.10.21	Scale: 1:100	Drawn: LT	Chk: LH	App: SC
Project No: W3499	Dwg. No: W3499-1004	Rev: 00		