



**TYPICAL WALL FRAME**  
SCALE 1:50

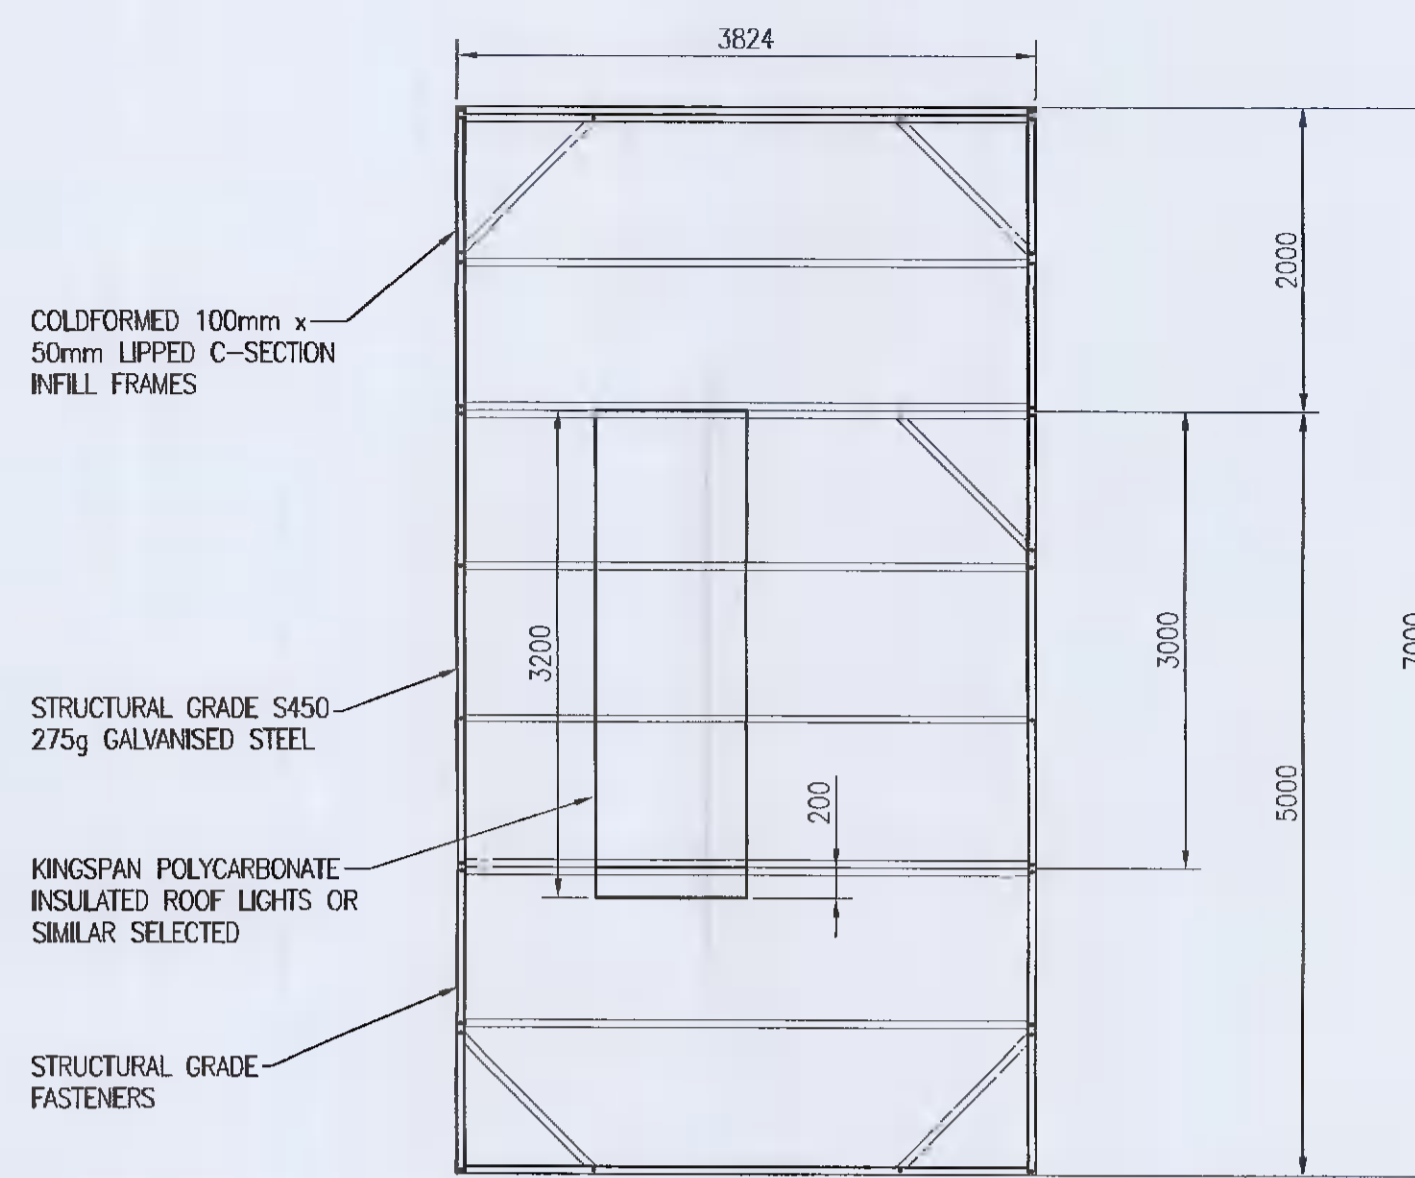

**TYPICAL ROOF FRAME**  
SCALE 1:50

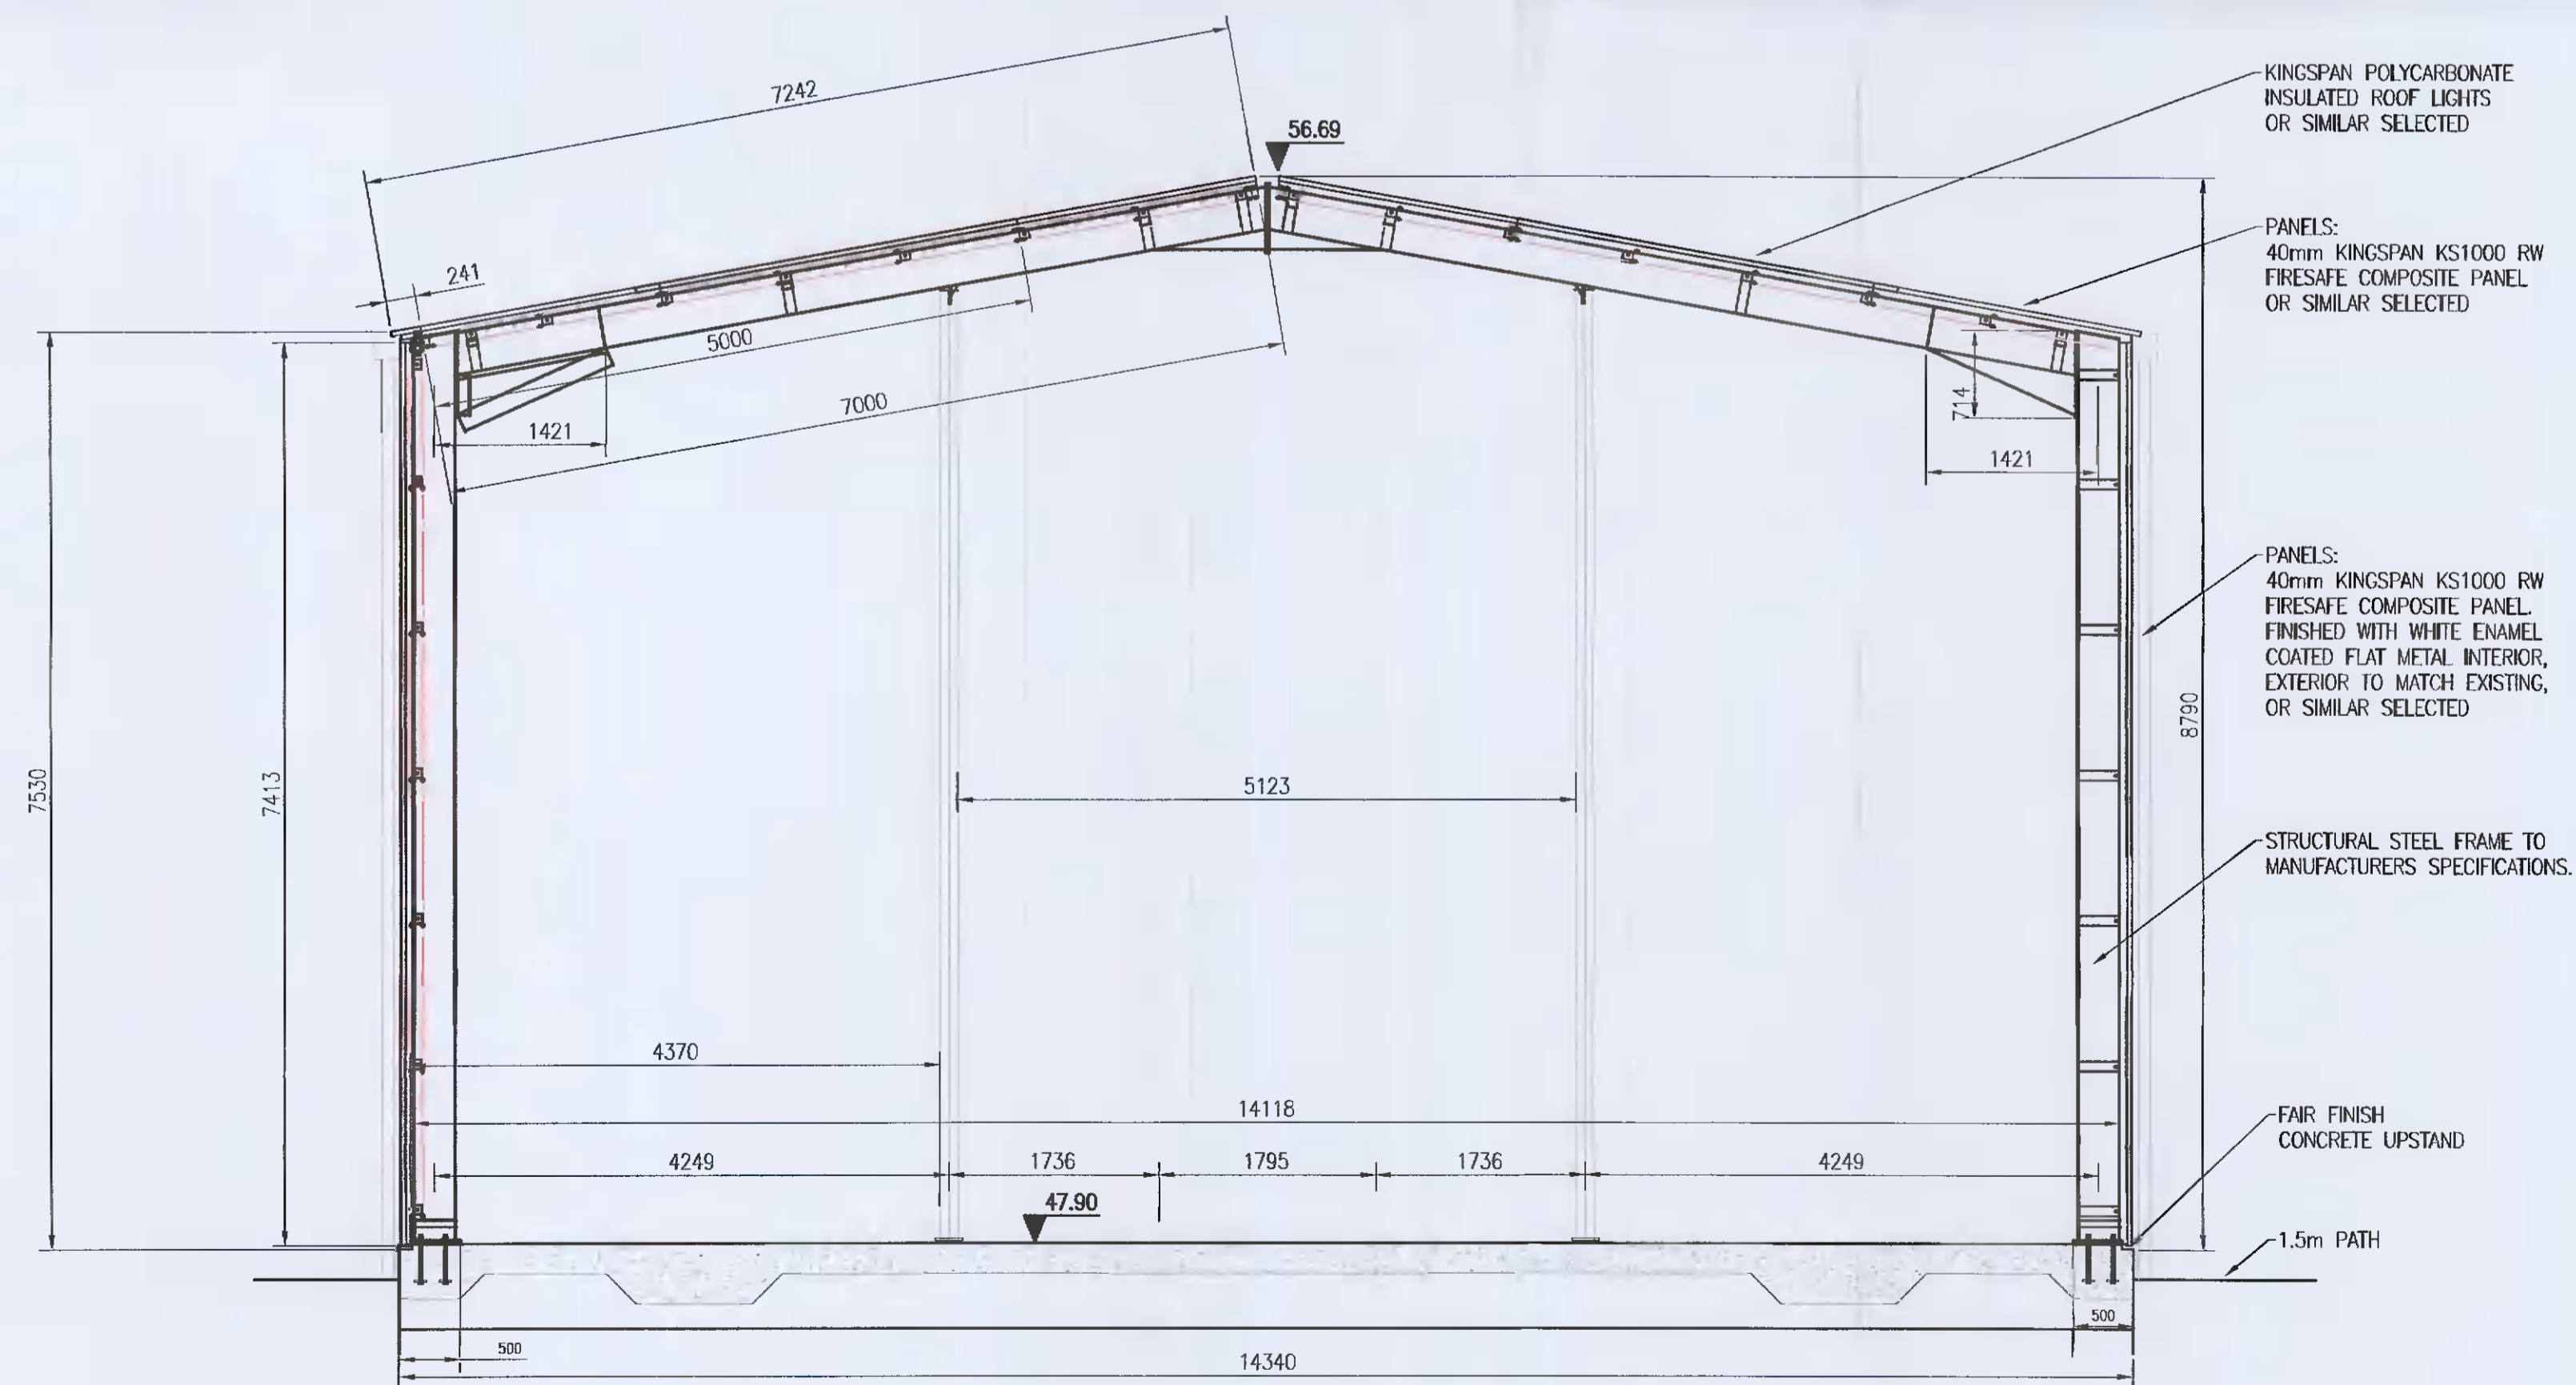

**SECTION A-A**  
SCALE 1:50

**NOTES:**

- BUILDING PORTAL FRAME:**  
COLD FORMED, HIGH TENSILE GALVANISED STRUCTURAL STEEL SECTIONS. TRUSS SHOT BLASTED & PRIMED WITH GREY OXIDE.
- FLOOR:**  
REINFORCED CONCRETE GROUND BEARING SLAB PLACED ON STONE SLAB BASE FOUNDED ON GOOD BEARING SOIL FORMATION.

Rev	Date	Description	By	Chk	App
01	15.10.21	ISSUE FOR PLANNING	LT	LH	SC

**BYRNE LOOBY**  
www.ByrneLooby.com  
IRELAND | UK | UAE | BAHRAIN | KSA

CLIENT  
**DIAGEO**

PROJECT  
BAILEYS PLANT, NANGOR ROAD  
DUBLIN UPGRADE WORKS  
DRAWING TITLE  
PROPOSED FLAVOUR WAREHOUSE  
SECTION A-A & PURLIN DETAILS

STATUS  
PLANNING

Date: 15.10.21	Scale: AS SHOWN	Drawn: LT	Chk: LH	App: SC
Project No: W3499	Drg. No: W3499-1006	Rev:		00