
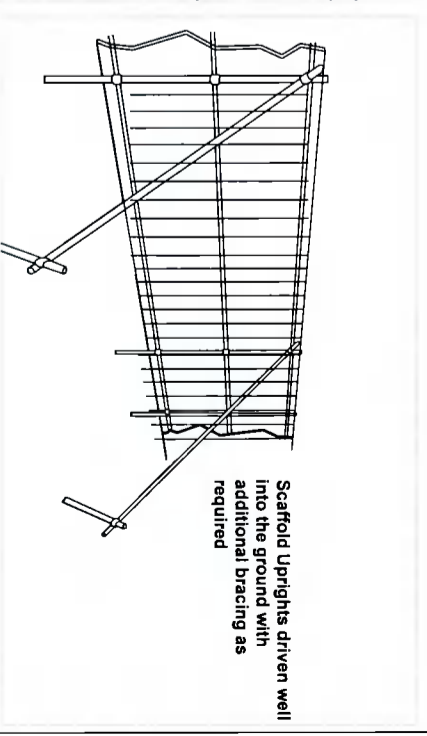


- TREE PROTECTION  
TREES TO BE RETAINED
  - TREE PROTECTION FENCING
  - SITE BOUNDARY
  - LAND OWNERSHIP BOUNDARY
- Refer to the Tree Protection Strategy Document for details of procedures recommended for managing trees during construction.

**CONSTRUCTION EXCLUSION ZONE**

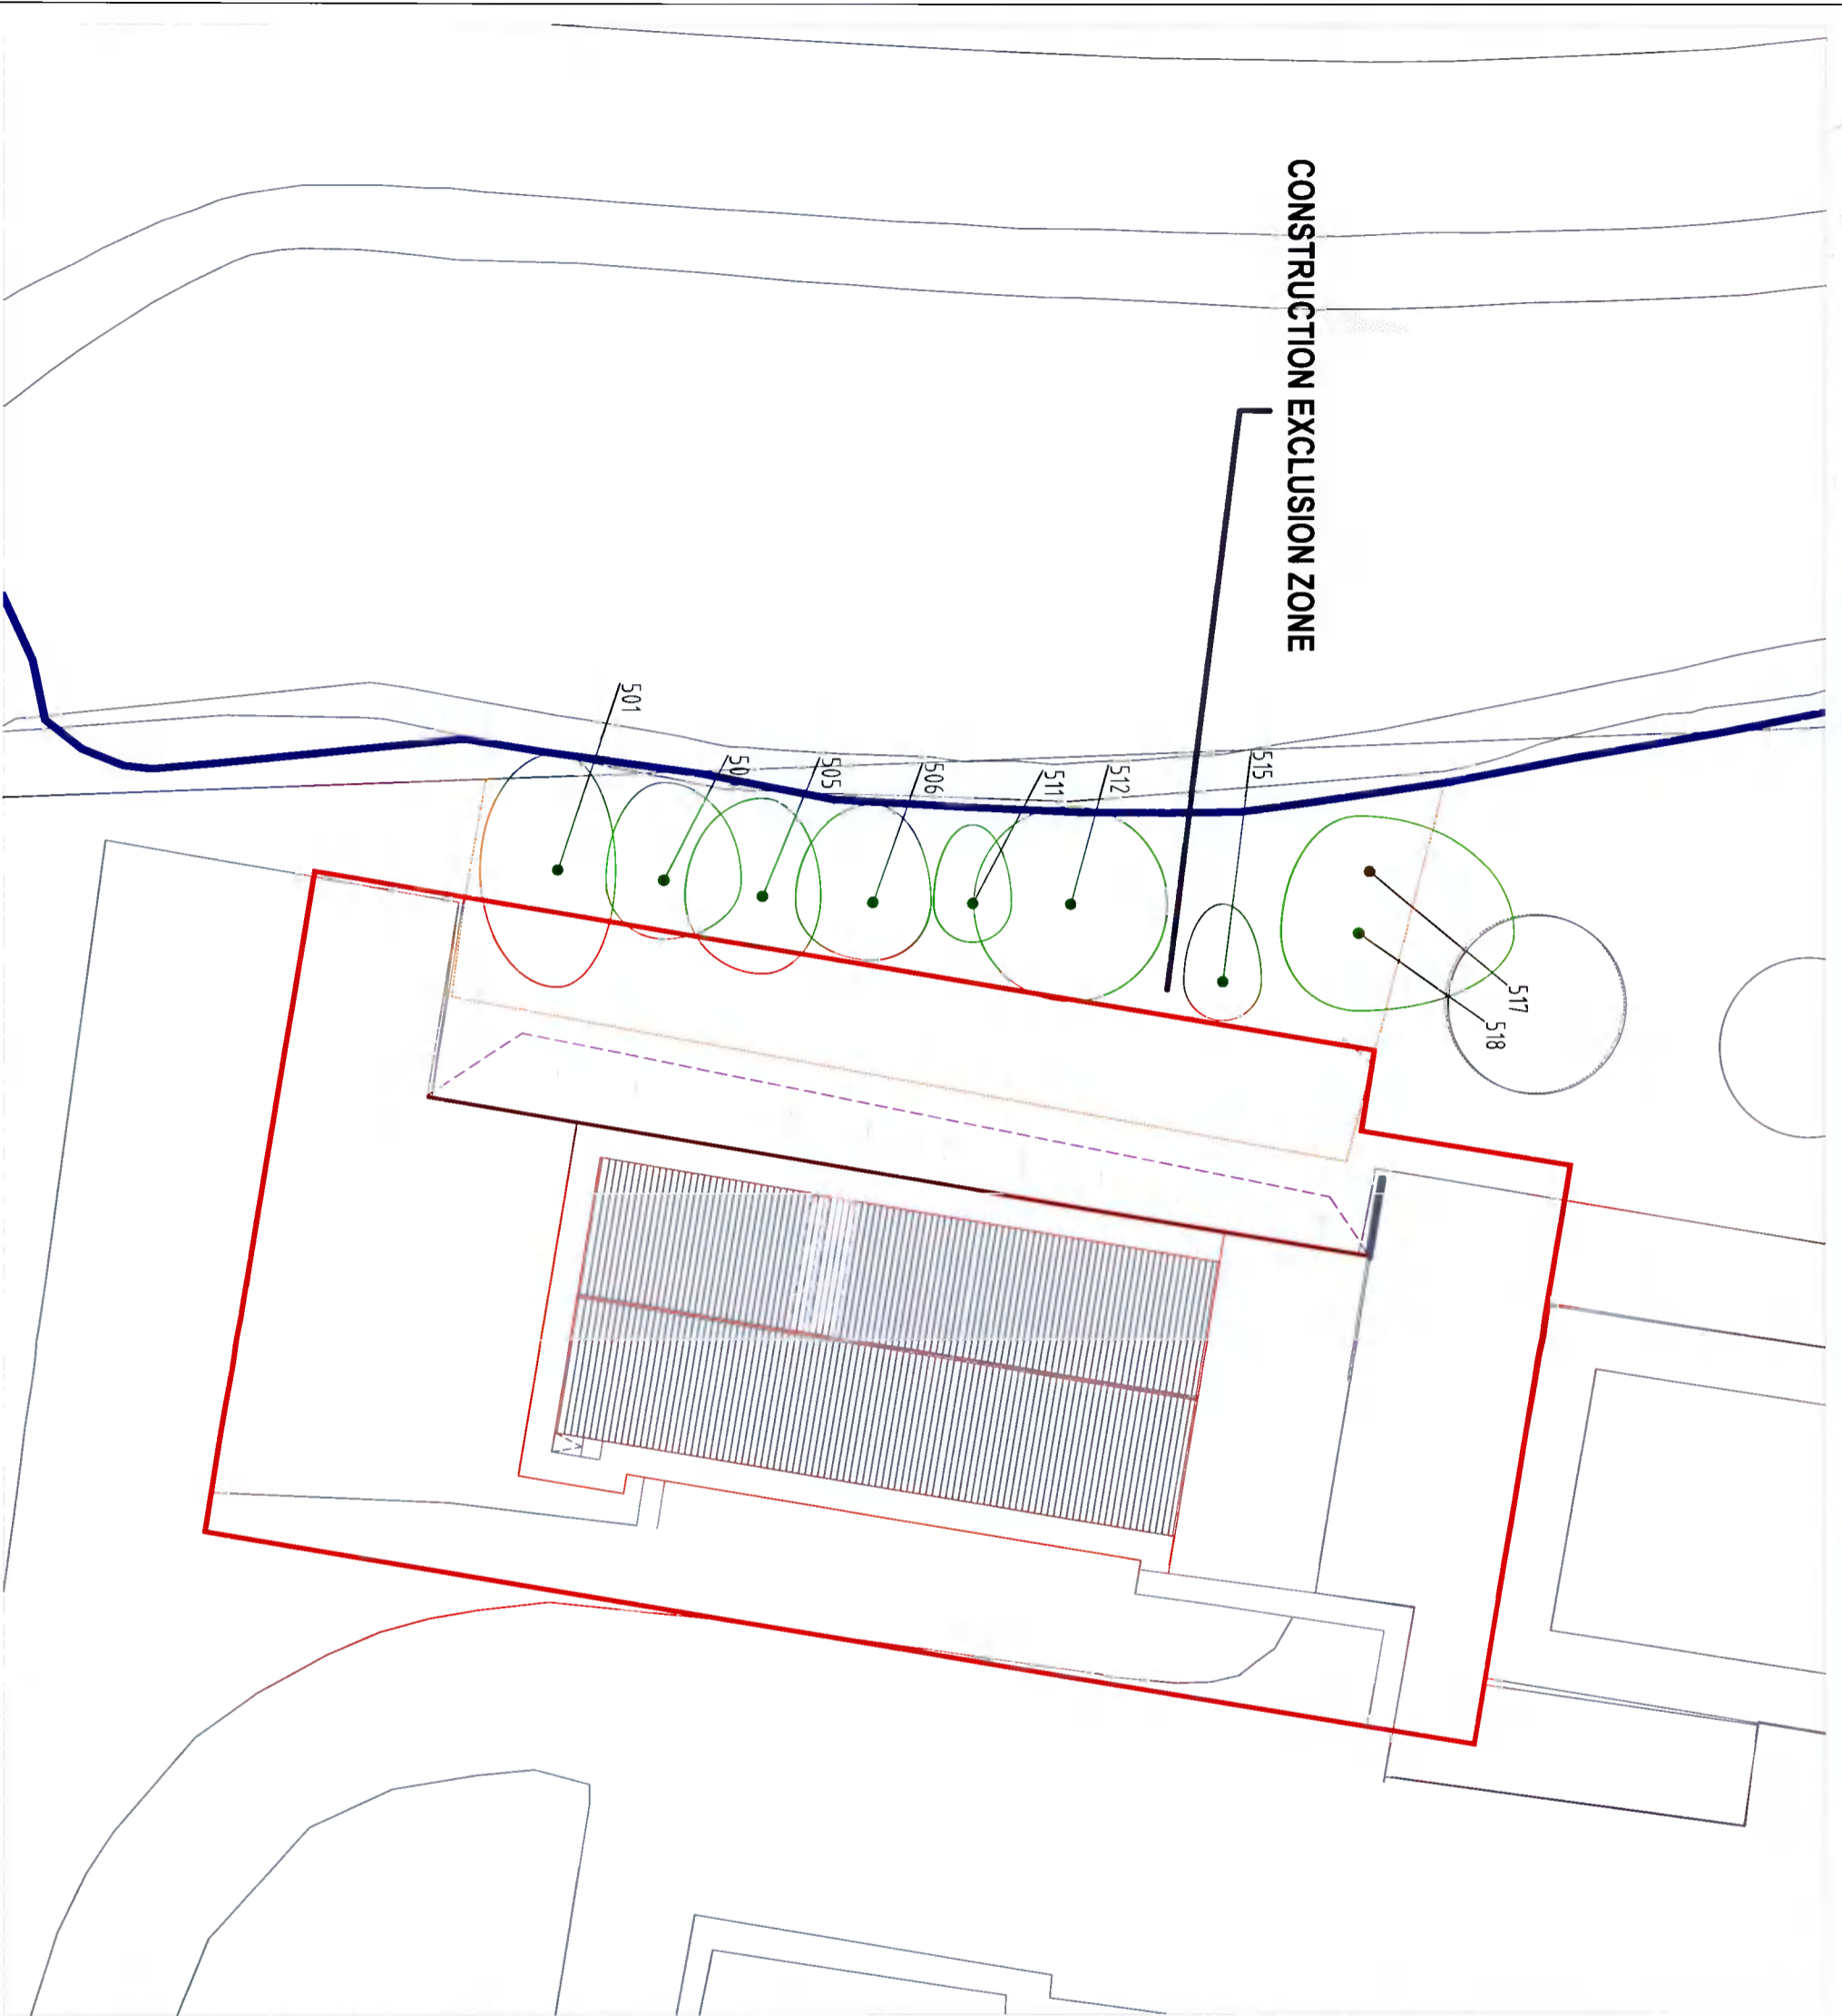

**CMK**

CLIENT	PROJECT	JOB NO.
Multi-Habitat Cultural & Architectural Arts Ltd	DIAGEO, OLD MANAGER ROAD	TDIA002
PHASE	DRAWING	DATE
	TREE PROTECTION	30-09-21
	DRAWN BY: Clare Odling	SCALE: 1:500 @ A2
	STATUS: ISSUE	1/3
		REVISION

REV	DATE	DESCRIPTION