


SITE LAYOUT PLAN as Existing
 Area: 0.39 Ha
 SCALE: 1:500

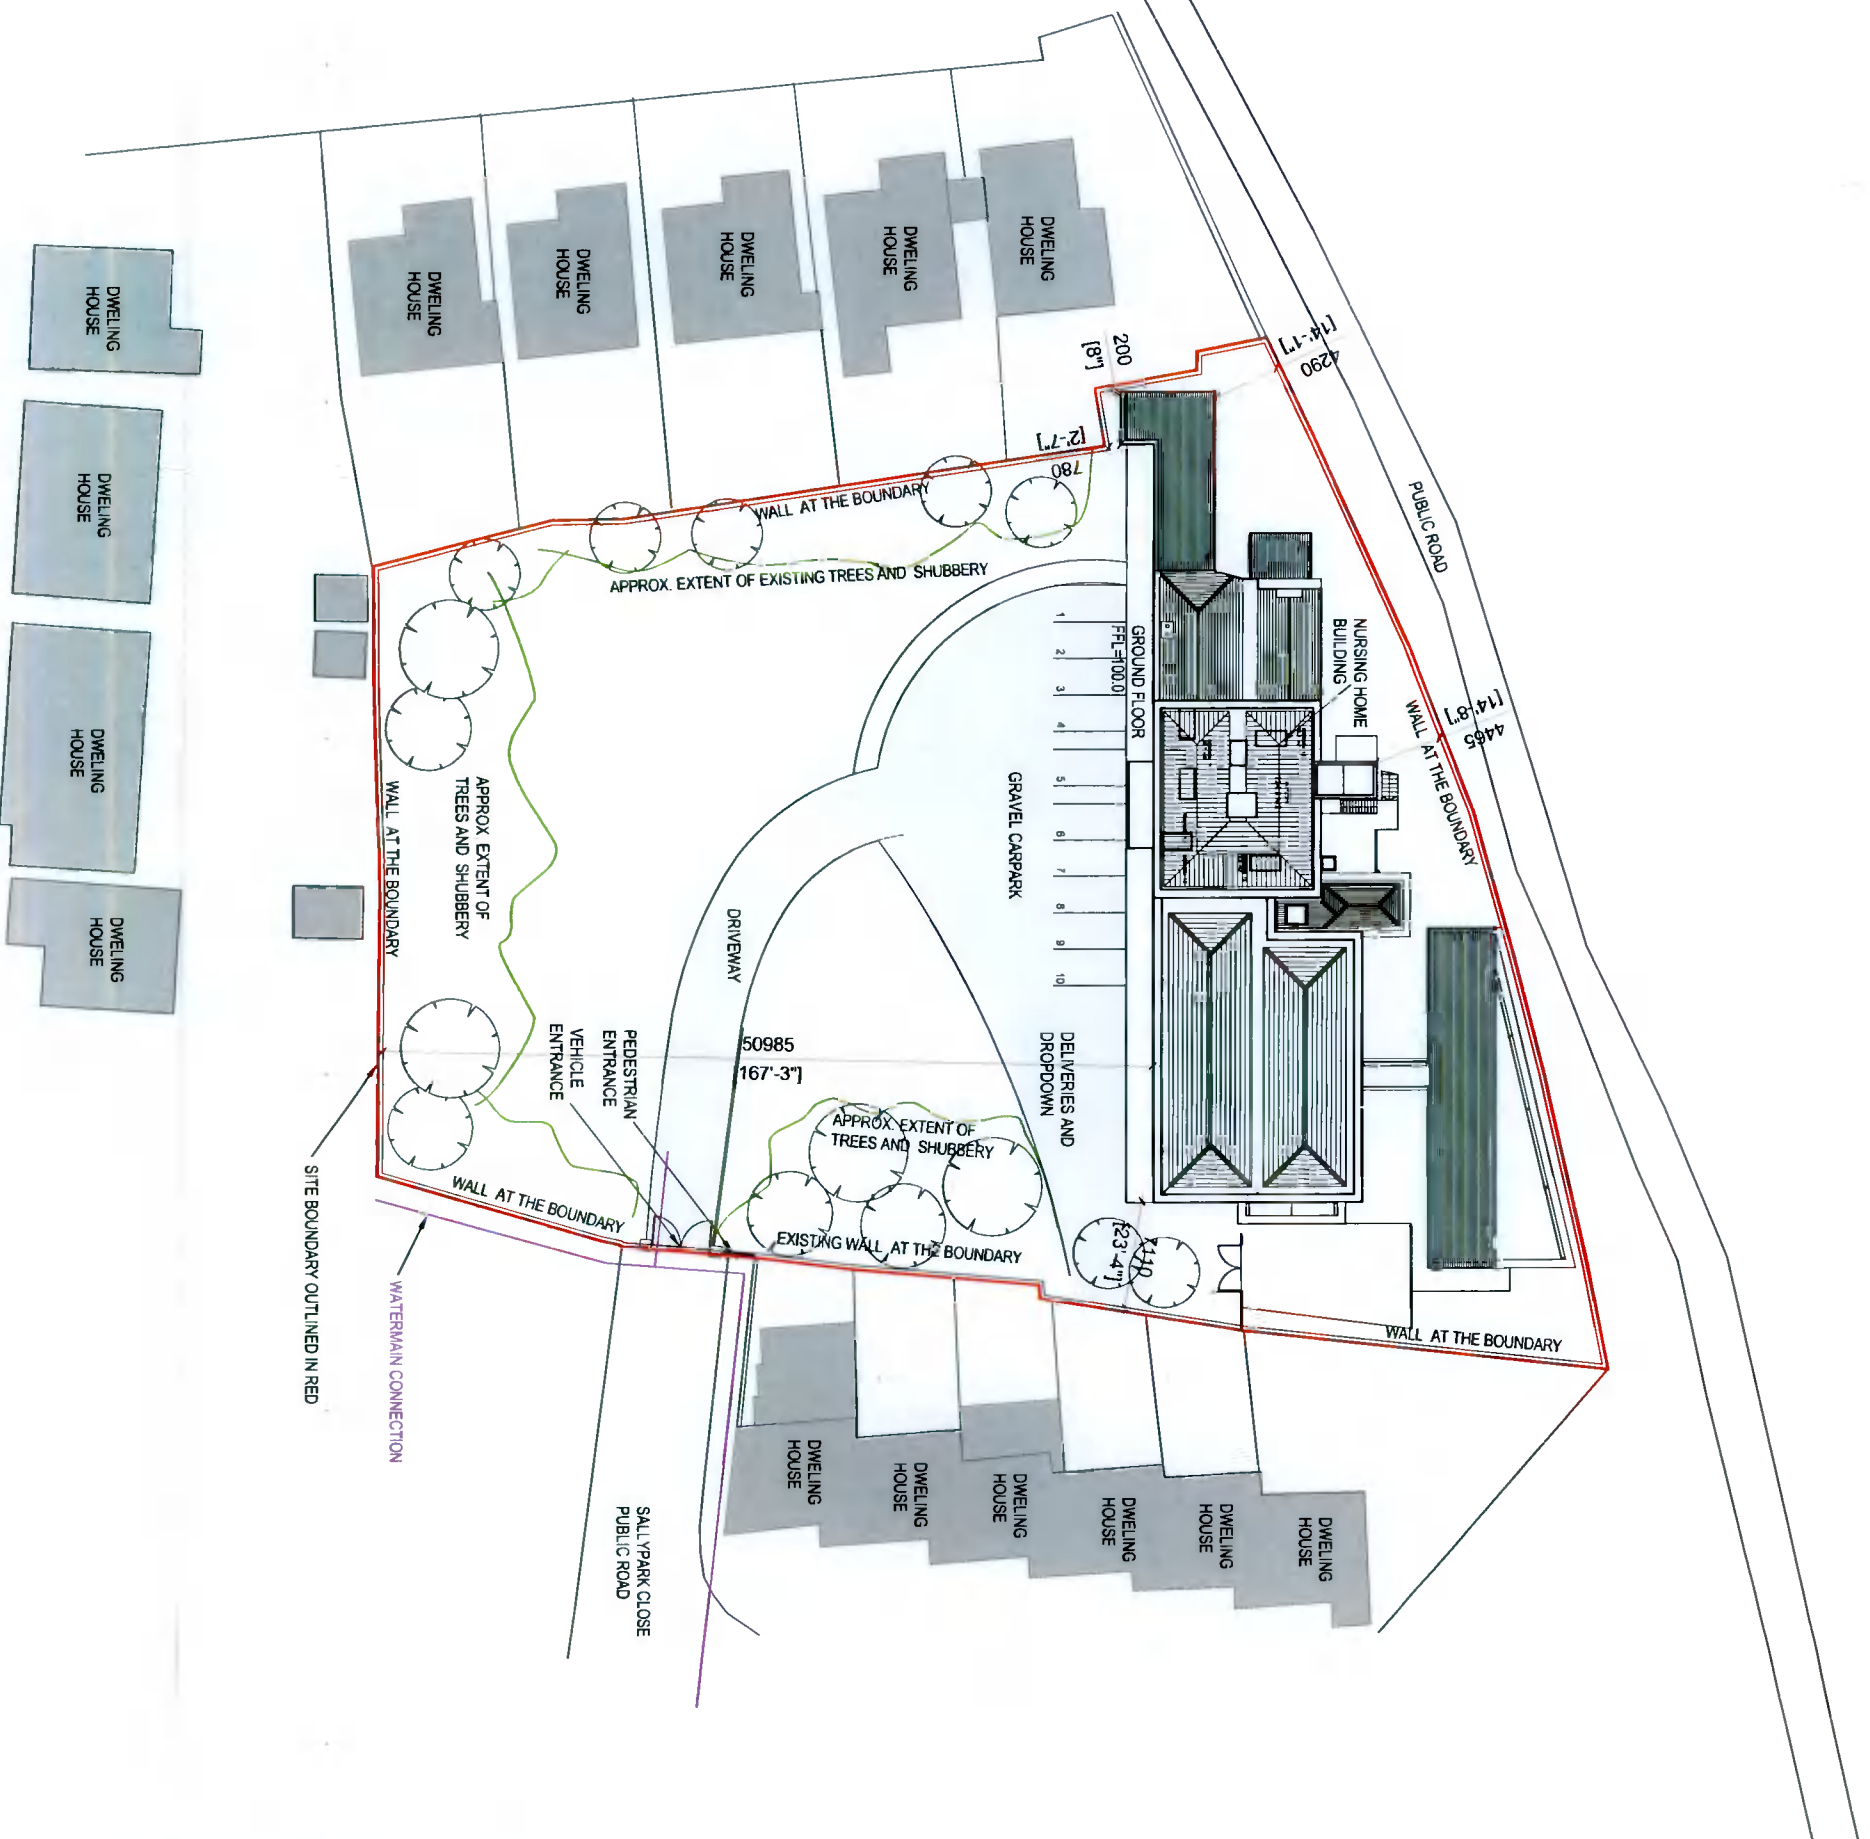

Total Existing Parking Space: 10

REV	DATE	BY	NOTES
B	Nov 2021	GC	PARKING SPACES ADDED

CEA ARCHITECTS

7E, NUTGROVE OFFICE PARK, RATHFARHAM, DUBLIN 14 01 4602000
 17 SOUTH MALL, CORK 021 4272000
 15 MILL ROAD, MIDDLETON, CO. CORK 021 4637000
 INFO@CEAGROUP.IE WWW.CEAGROUP.IE



Oaklands Nursing Home Ltd.

NURSING HOME
 Sally Park Nursing Home, Sally Park Close, Firhouse, Dublin 24

SITE LAYOUT PLAN
 as Existing
 May 2018
 SCALE 1:500 @ A3

18109

JMC SC
 L004

18109-CEA-F1 B