




SECTION AA
SCALE 1:200

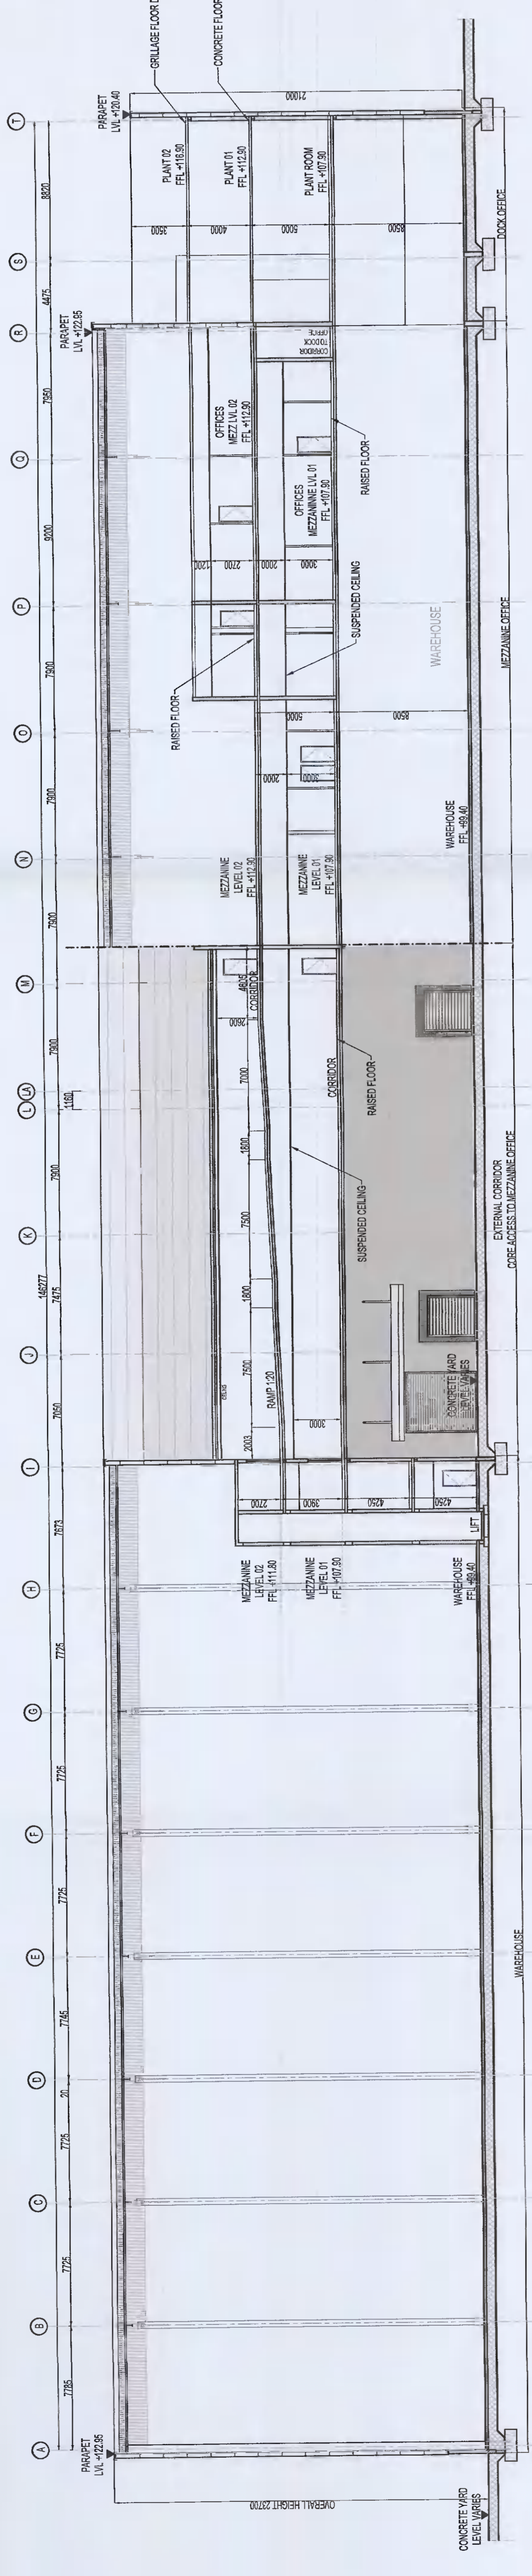


SECTION BB
SCALE 1:200

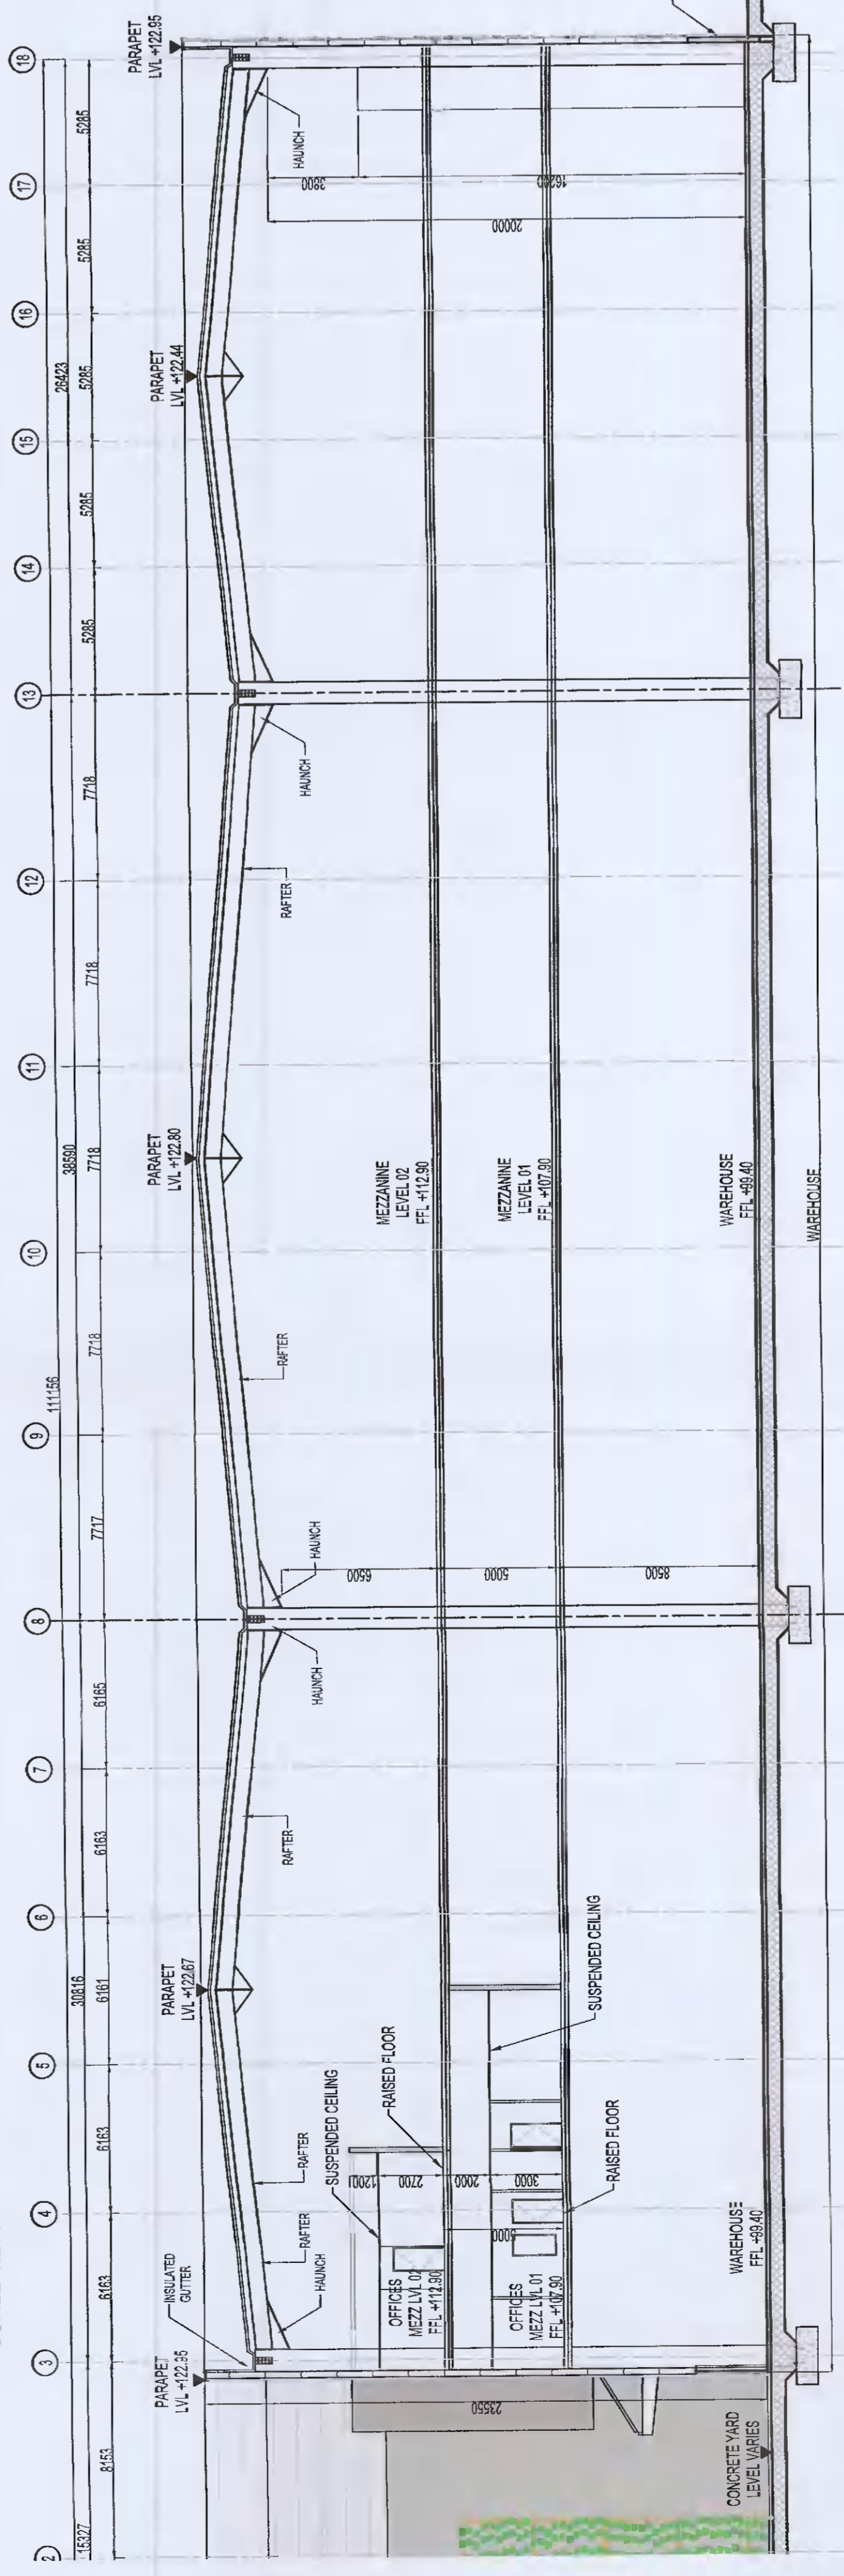


SECTION CC
SCALE 1:200

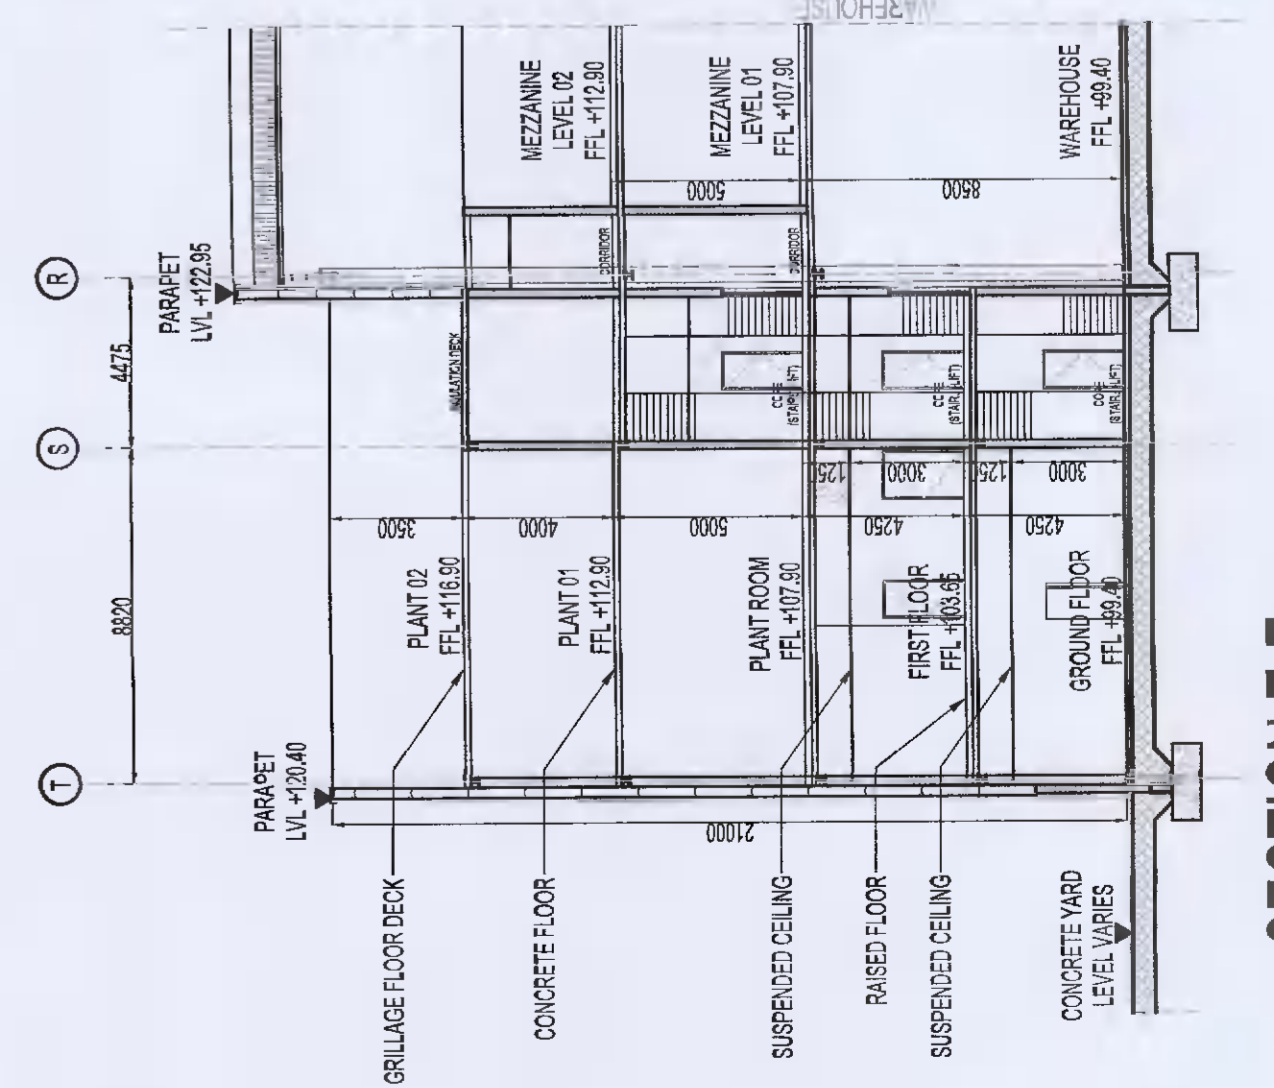


SECTION E
SCALE 1:200

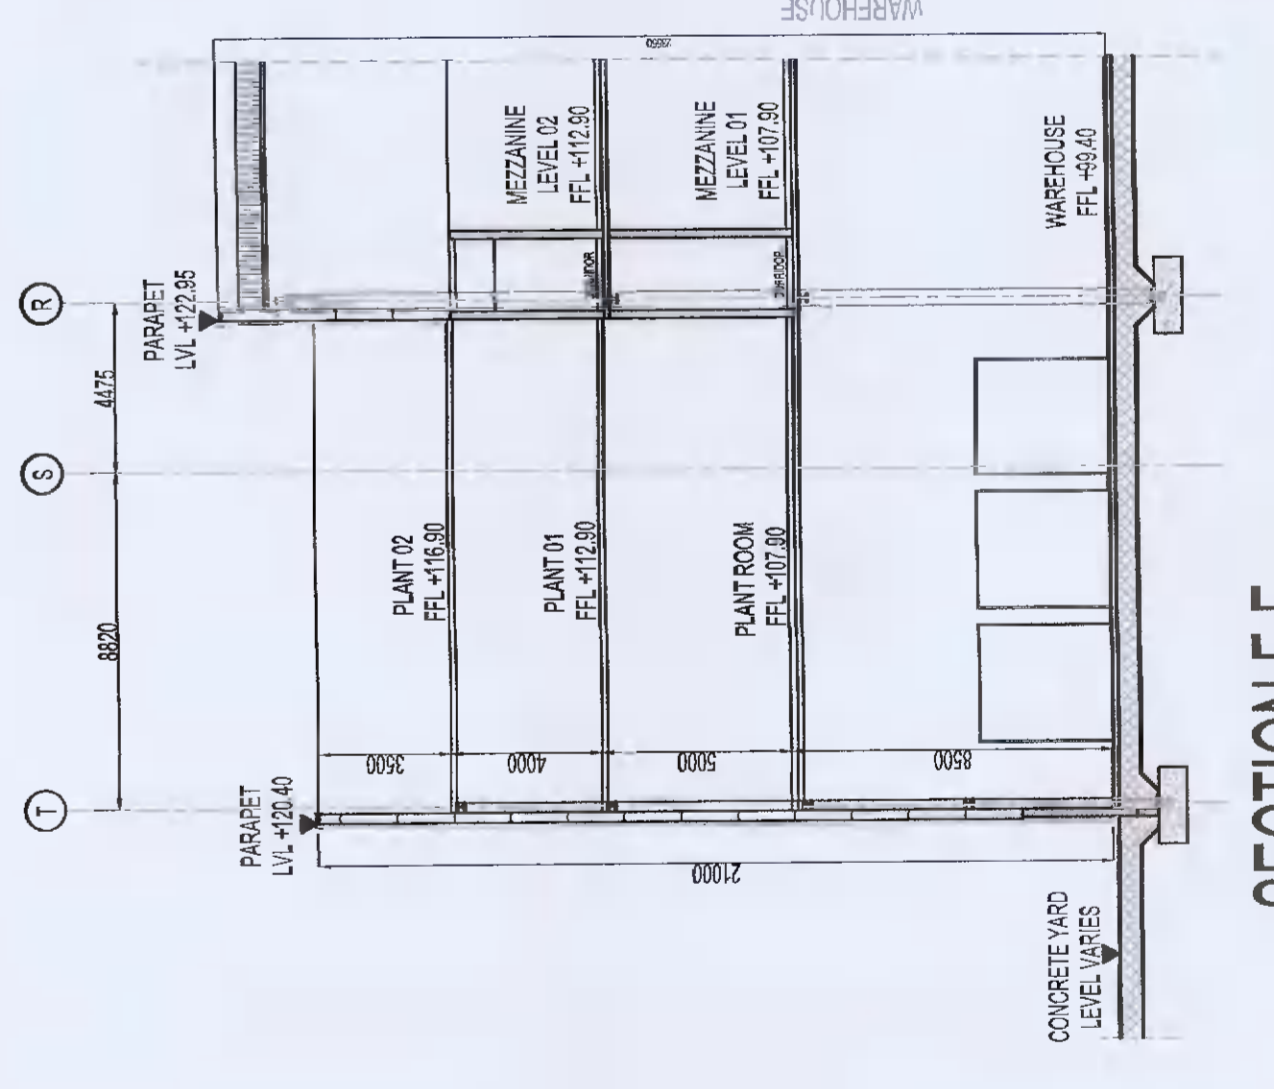

SECTION F
SCALE 1:200

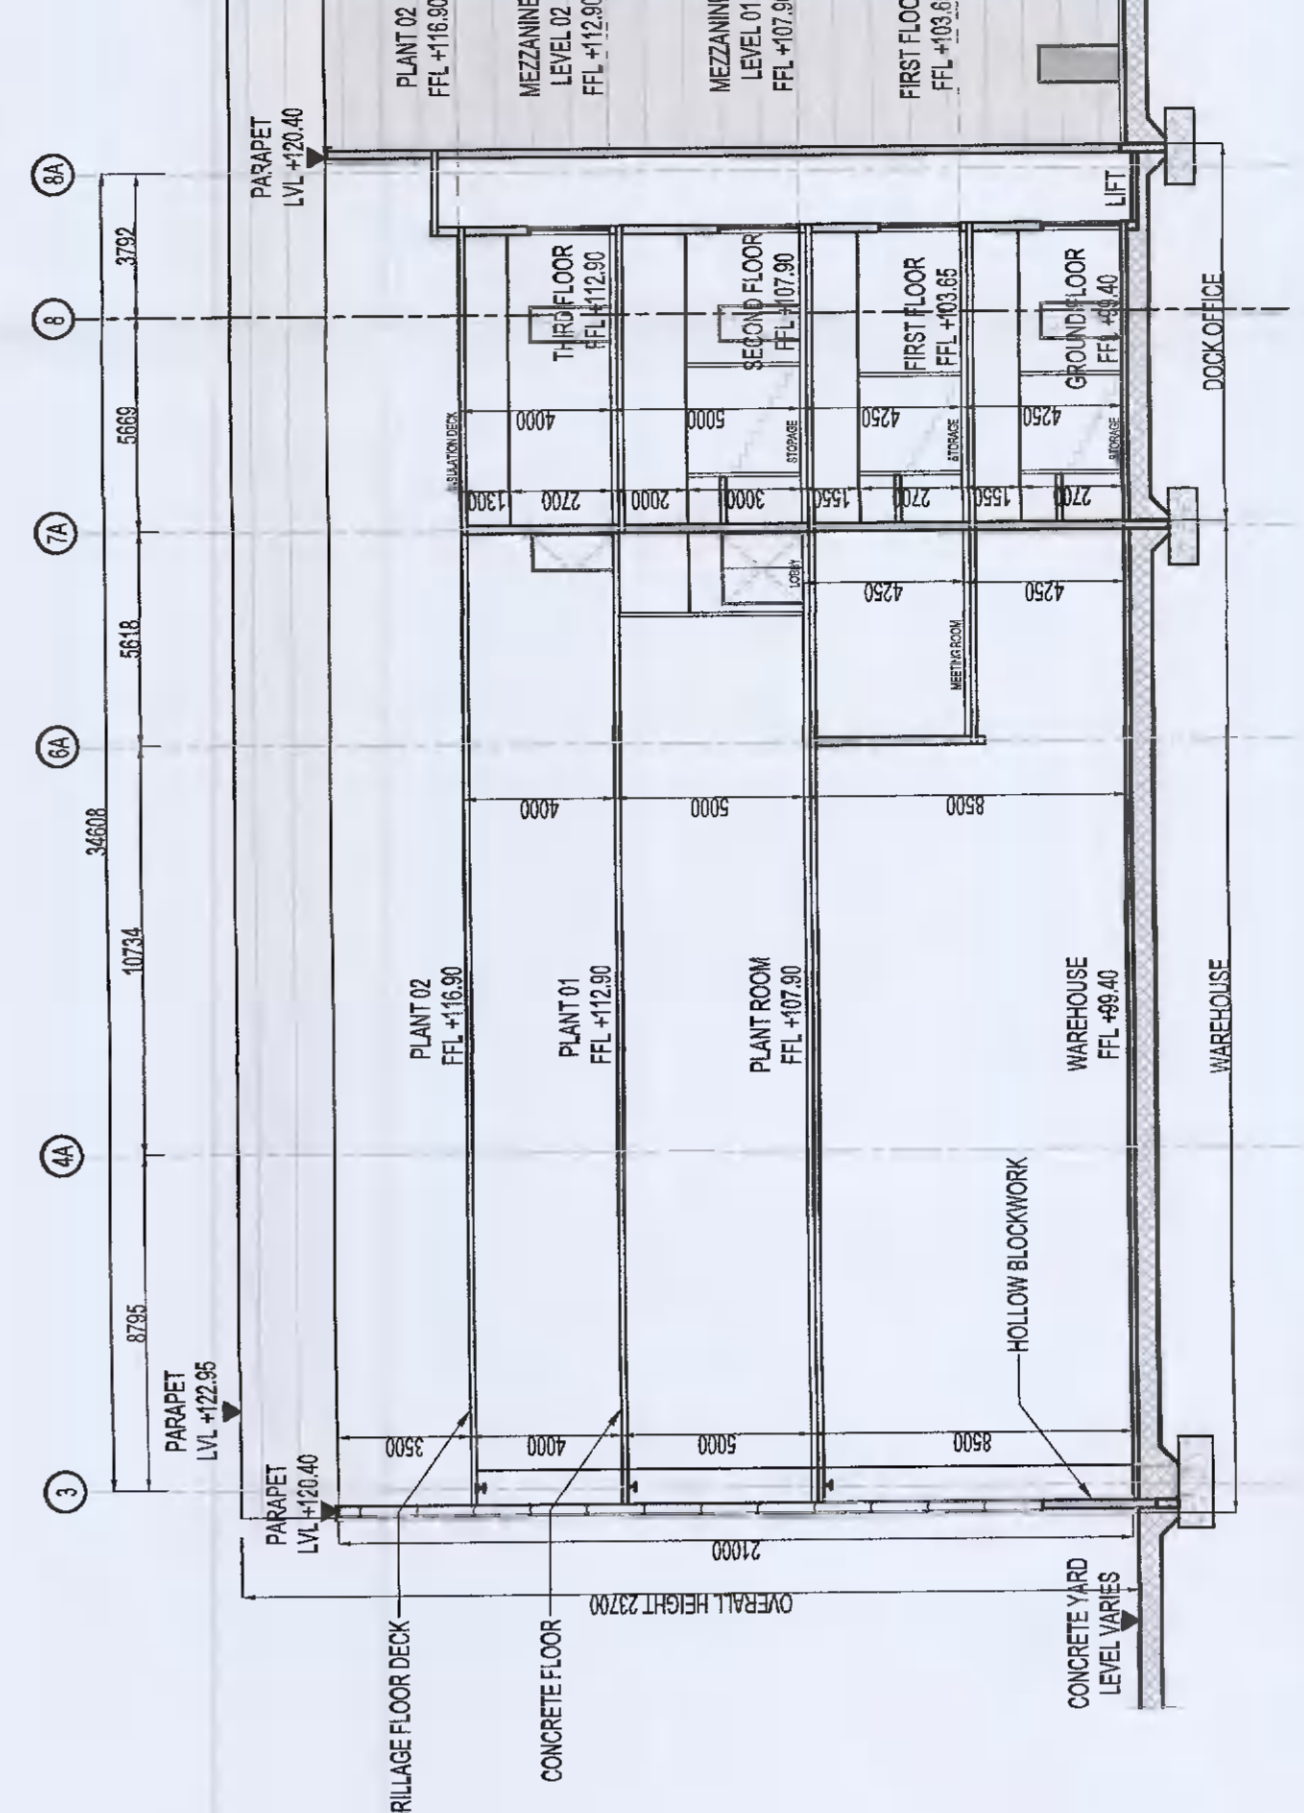

SECTION D-D
SCALE 1:200

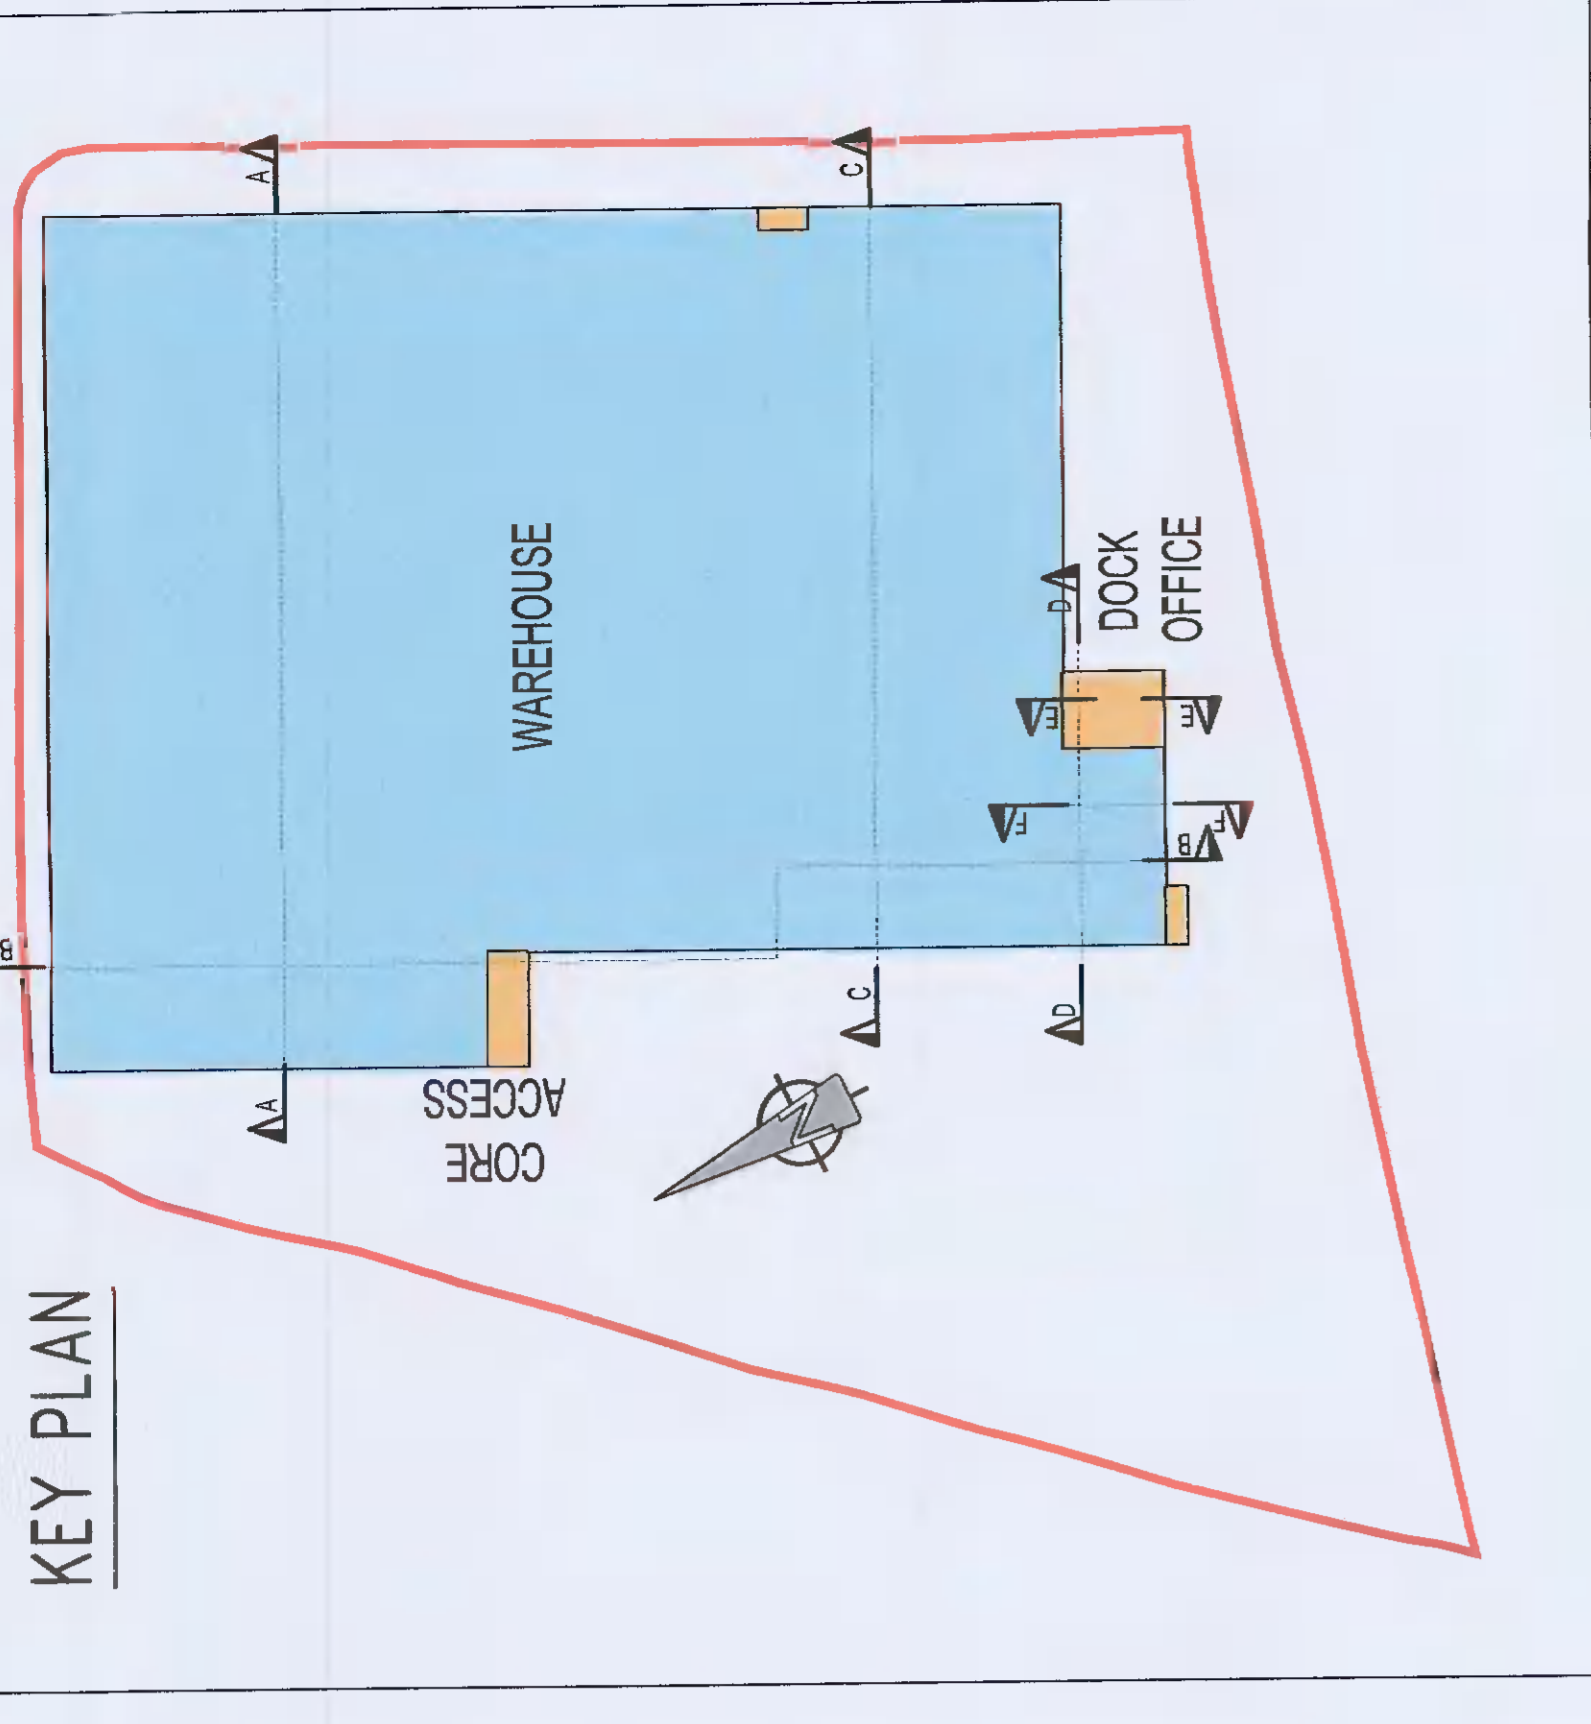

KEY PLAN

PLANNING ALTERATION A1	
DEVELOPMENT AT SITE C, COLLEGE LANE, GREENOUE, RATHCOOLE, CO. DUBLIN	
ARCHITECTURAL SECTIONS	
JORDANSTOWN PROPERTIES LTD	
KAVANAGH BURKE CONSULTING ENGINEERS	
No. 45/88A 100, 102, 104 Rathcoole, Co. Dublin 11	
Scale	1:200
Date	02/03/2021
Drawn	GA-A07
Check	PL4
Project No.	D1658