


**COPYRIGHT**

No part of this document may be re-produced or transmitted in any form or stored in any retrieval system of any nature without the written permission of Struct Consulting Engineers as copyright holder except as agreed for use on the project for which the document was originally issued

**NOTES:**

1) All levels are in metres and have to be referred to a temporary benchmark.  
 2) Do not scale off this drawing. Use figured dimensions only.

**KEYPLAN:**

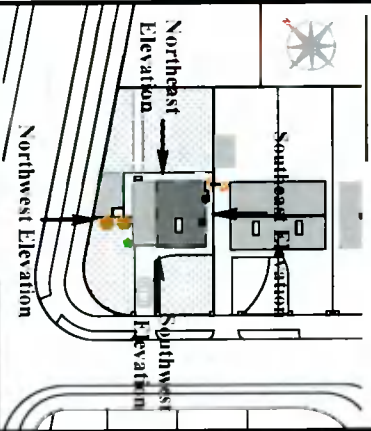

**Planning Drawings Only**  
 These drawings should not be used for construction.

Rev	Details	Date
-	Issued for review	15.08.21
-	Details	

**STRUCT CONSULTING ENGINEERS**  
 16 Oakcourt Park, Palmscourt W., Dublin 20

E. info@struct.ie W. struct.ie T. +353 1 6414357 F. +353 1 6414357

**Job title:**  
New House at No. 1 Birchview Drive

**Drawing title:**  
Existing Elevations, Sheet 1 of 2


**Drawing No.:**  
1910 - PG - 1.4

**Client:**  
Romaine Nolan

<b>Drawn by:</b> R.O.D.	<b>Checked by:</b> D.N.	<b>Scale:</b> 1:100 @A3
<b>Date:</b> 25/06/2021	<b>Rev.:</b>	



**5 Existing Southwest (Front) Elevation**  
 Scale: 1:100

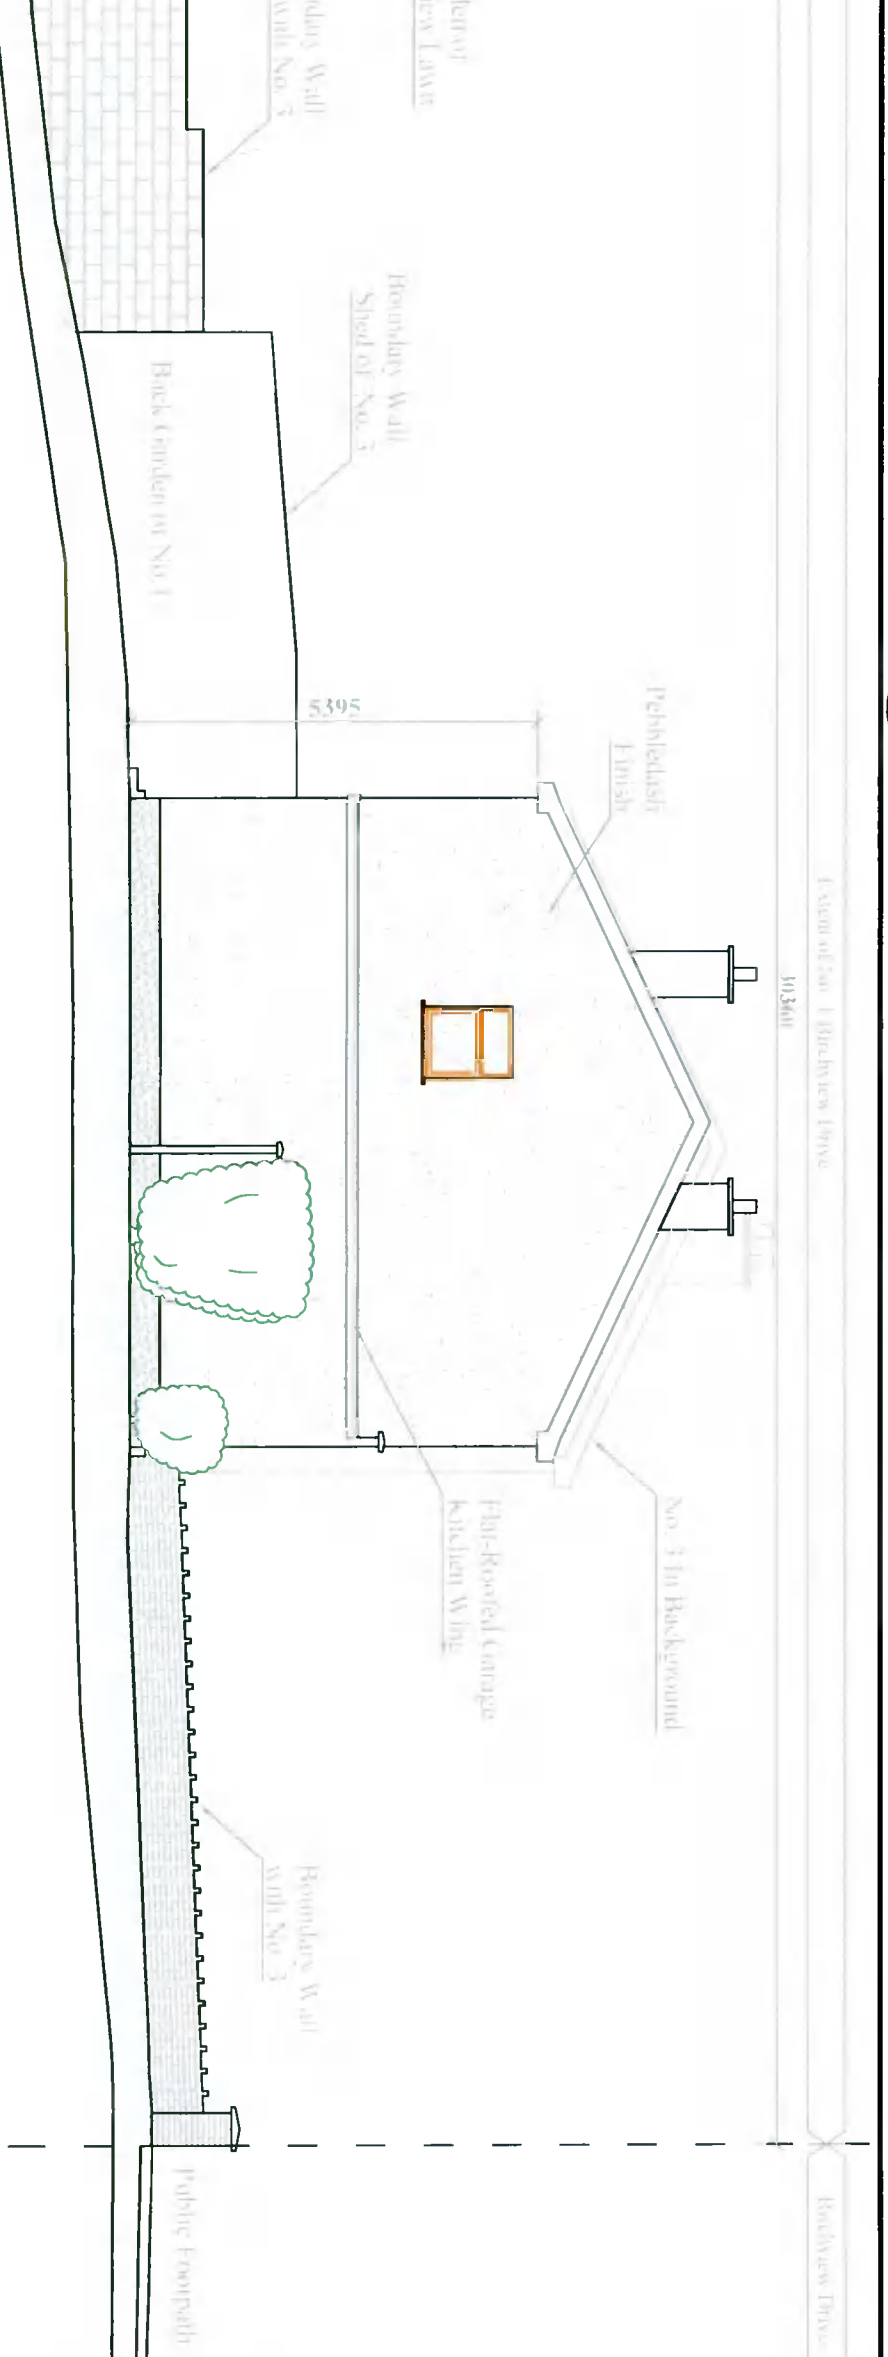

**6 Existing Northwest (Side) Elevation**  
 Scale: 1:100


**COPYRIGHT**

No part of this document may be re-produced or transmitted in any form or stored in any retrieval system of any nature without the written permission of iStruct Consulting Engineers as copyright holder except as agreed for use on the project for which the document was originally issued

**NOTES:**

- 1) All levels are in metres and have to be referred to a temporary benchmark.
- 2) Do not scale off this drawing. Use figured dimensions only.


**KEYPLAN:**

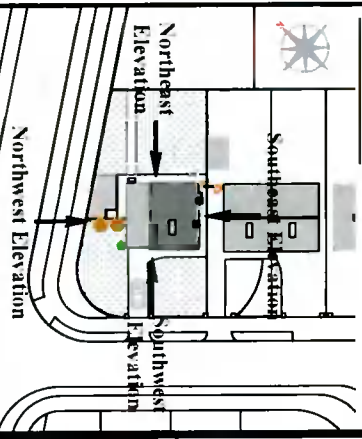

**Planning Drawings Only**  
 These drawings should not be used for construction.



**7 Existing Northeast (Rear) Elevation**  
 Scale: 1:100

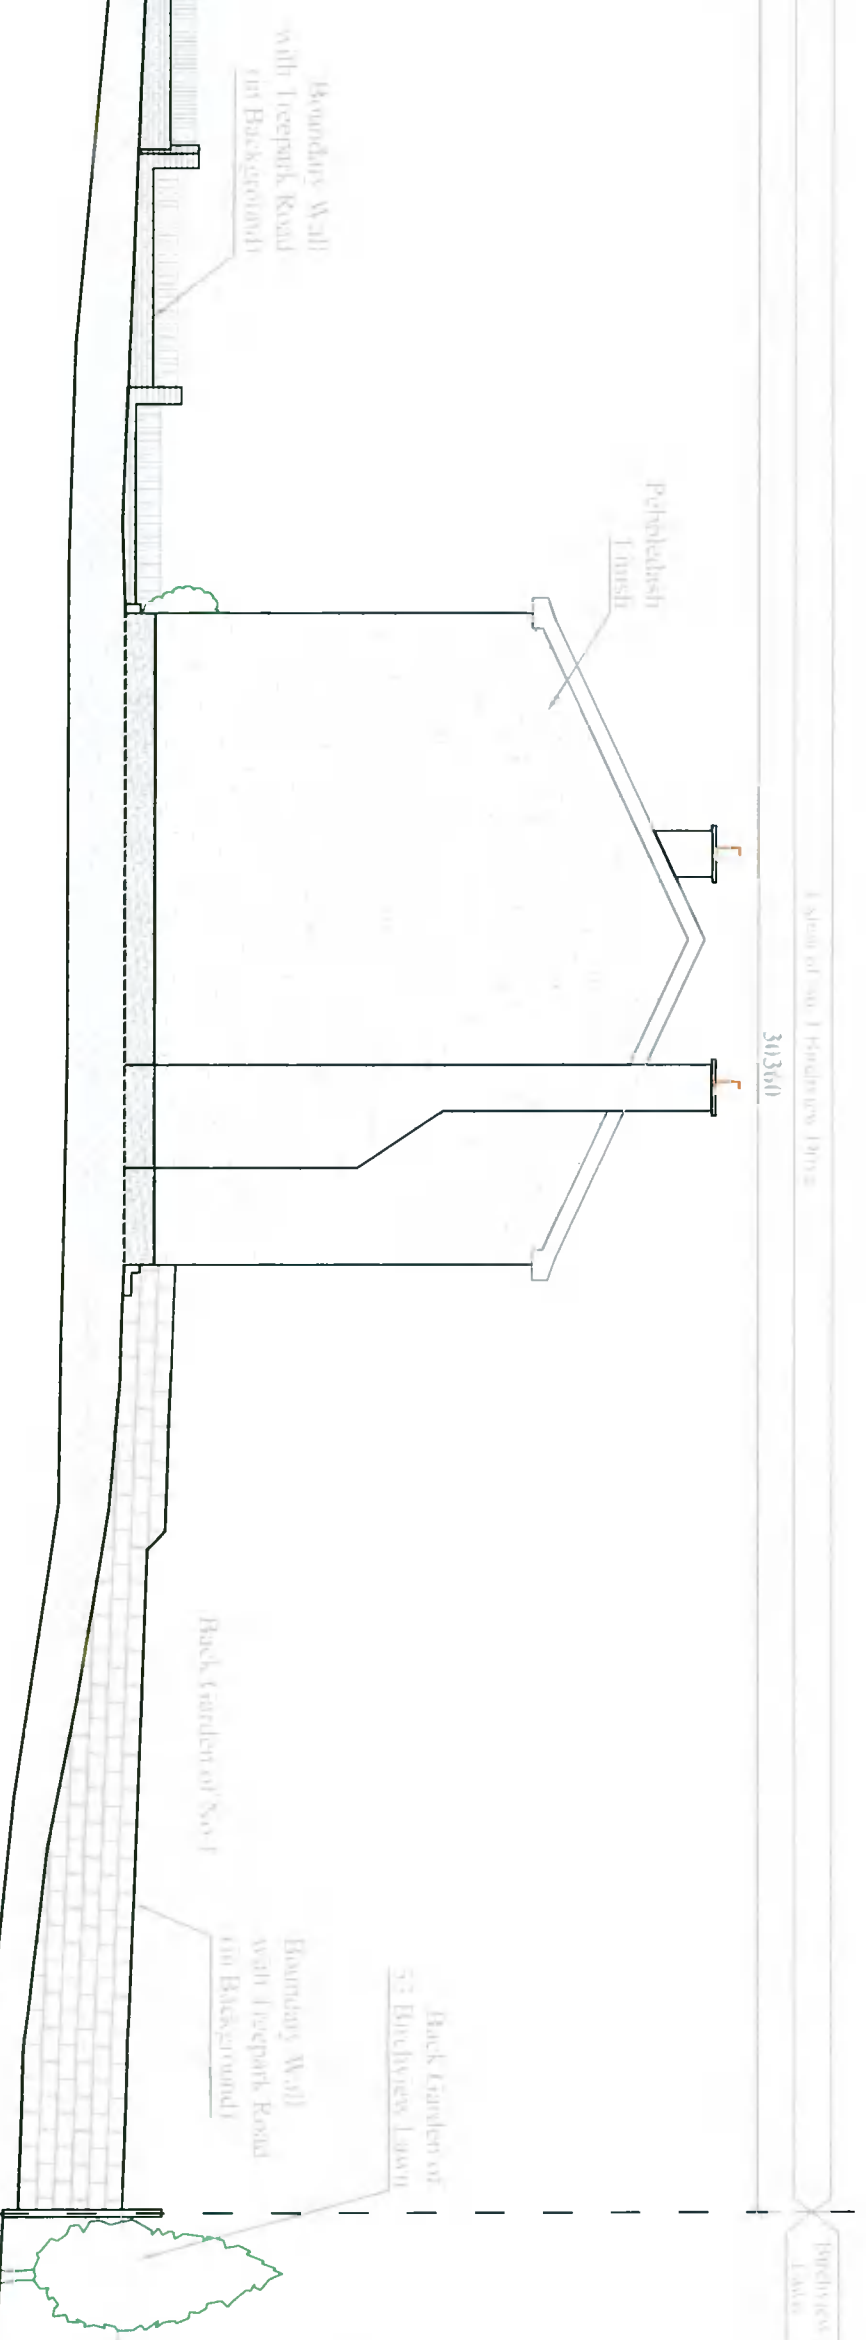

**8 Existing Southeast (Side) Elevation**  
 Scale: 1:100



E: info@istruct.ie W: www.istruct.ie T: +353 1 6414347 F: +353 1 6414347

Job title: New House at No. 1 Birchview Drive

Drawing title: Existing Elevations, Sheet 2 of 2

Drawing No.: 1910 - PG - 1.5

Client: Romaine Nolan

Drawn by: R.O.D. Checked by: D.N.

Date: 25/06/2021 Rev. Scale: 1:100 @A3