


9 Existing Southwest Streetview (Contiguous) Elevation
Scale: 1:100

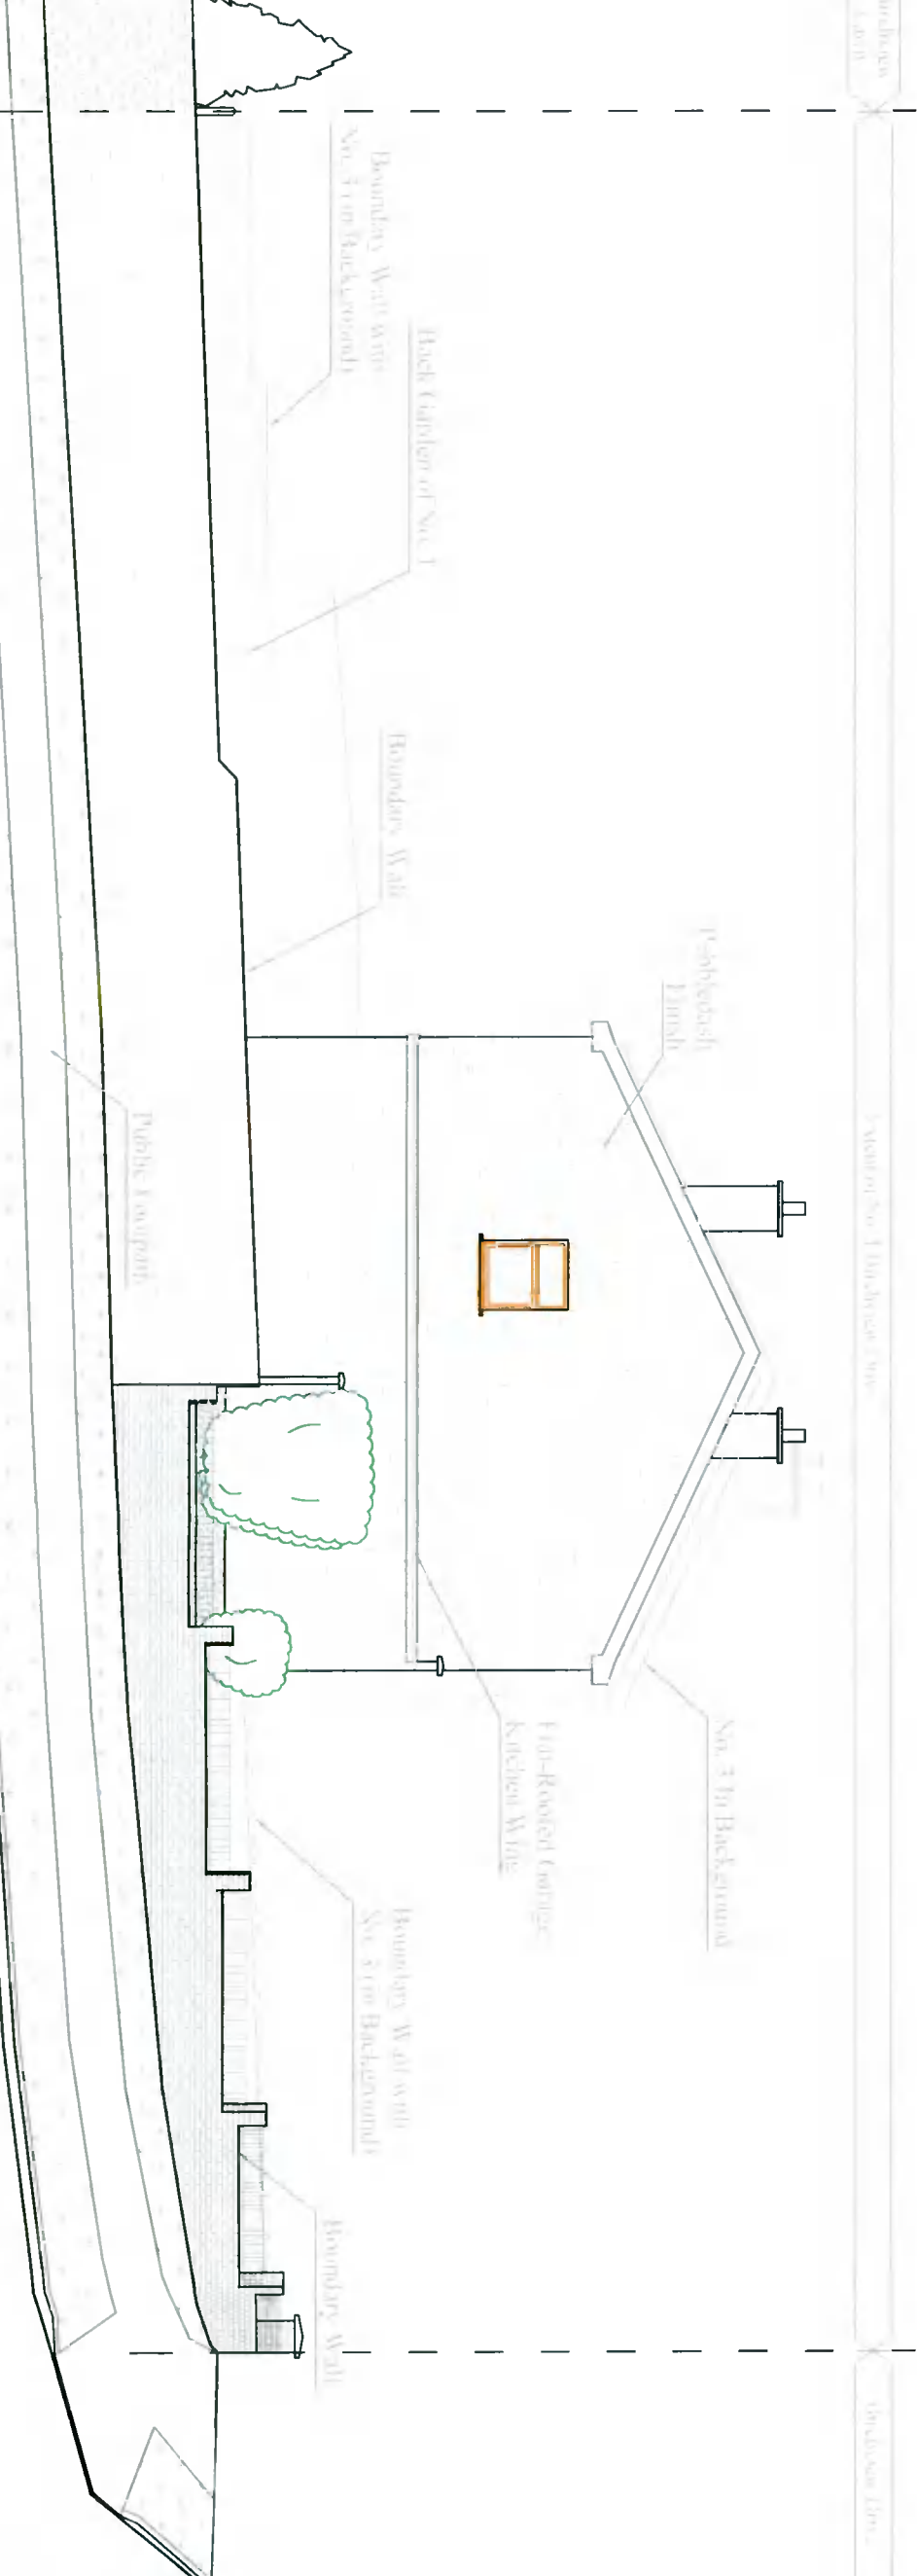

10 Existing Northwest Streetview (Contiguous) Elevation
Scale: 1:100


COPYRIGHT

No part of this document may be re-produced or transmitted in any form or stored in any retrieval system of any nature without the written permission of iStruct Consulting Engineers as copyright holder except as agreed for use on the project for which the document was originally issued

NOTES:

- 1) All levels are in metres and have to be referred to a temporary benchmark
- 2) Do not scale off this drawing. Use figured dimensions only.

KEYPLAN:

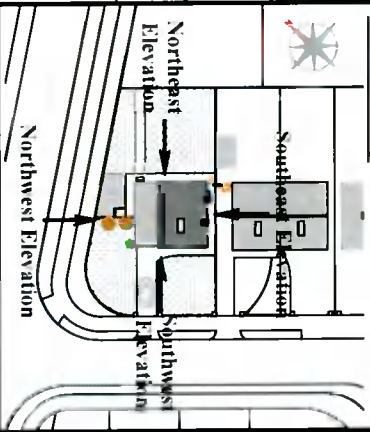

Planning Drawings Only
These drawings should not be used for construction.

Rev	Details	DATE
	Issued for review	23.06.21

iSTRUCT CONSULTING ENGINEERS

16 Oakcourt Park
Palmerstown N.
Dublin 20

E: info@istruct.ie W: www.istruct.ie T: +353 (0)1 454 2424 F: +353 (0)1 454 2424

Client: Romaine Nolan

Job title: New House at No. 1 Birchview Drive

Drawing title: Streetview (Contiguous) Elevations

Drawing No.: 1910 - PG - 1.6

Drawn by: R.O.D.	Checked by: D.N.	Scale: 1:100 @A3
Date: 25/06/2021	Rev:	