


COPYRIGHT

No part of this document may be re-produced or transmitted in any form or stored in any retrieval system of any nature without the written permission of iStruct Consulting Engineers as copyright holder except as agreed for use on the project for which the document was originally issued.

NOTES:

- 1) All levels are in metres and have to be referred to a temporary benchmark.
- 2) Do not scale off this drawing. Use figured dimensions only.

KEYPLAN:

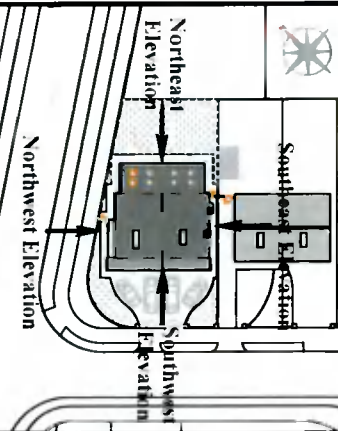

Planning Drawings Only
These drawings should not be used for construction.

D	Solar Panels Added to No. 1	02.08.21
C	Minor Adjustments	21.08.21
B	Minor Adjustments	17.08.21
A	Miscellaneous Adjustments	07.08.21
	Issued for review	25.07/21
Rev	Details	Date

STRUCT CONSULTING ENGINEERS
14 Oakcourt Park, Farnborough, Dorset, SN14 6JH
E: info@istruct.co.uk W: istruct.co.uk T: +44(0)1483 461344 F: +44(0)1483 461343

Job title: New House at No. 1 Birchview Drive


Drawing title: Proposed Elevations, Sheet 1 of 2

Drawing No.: 1910 - PG - 1.9


Client: Romaine Nolan

Drawn by: R.O.D. **Checked by:** D.N. **Scale:** 1:100 @A3


Date: 26/07/2021 **Rev.:**

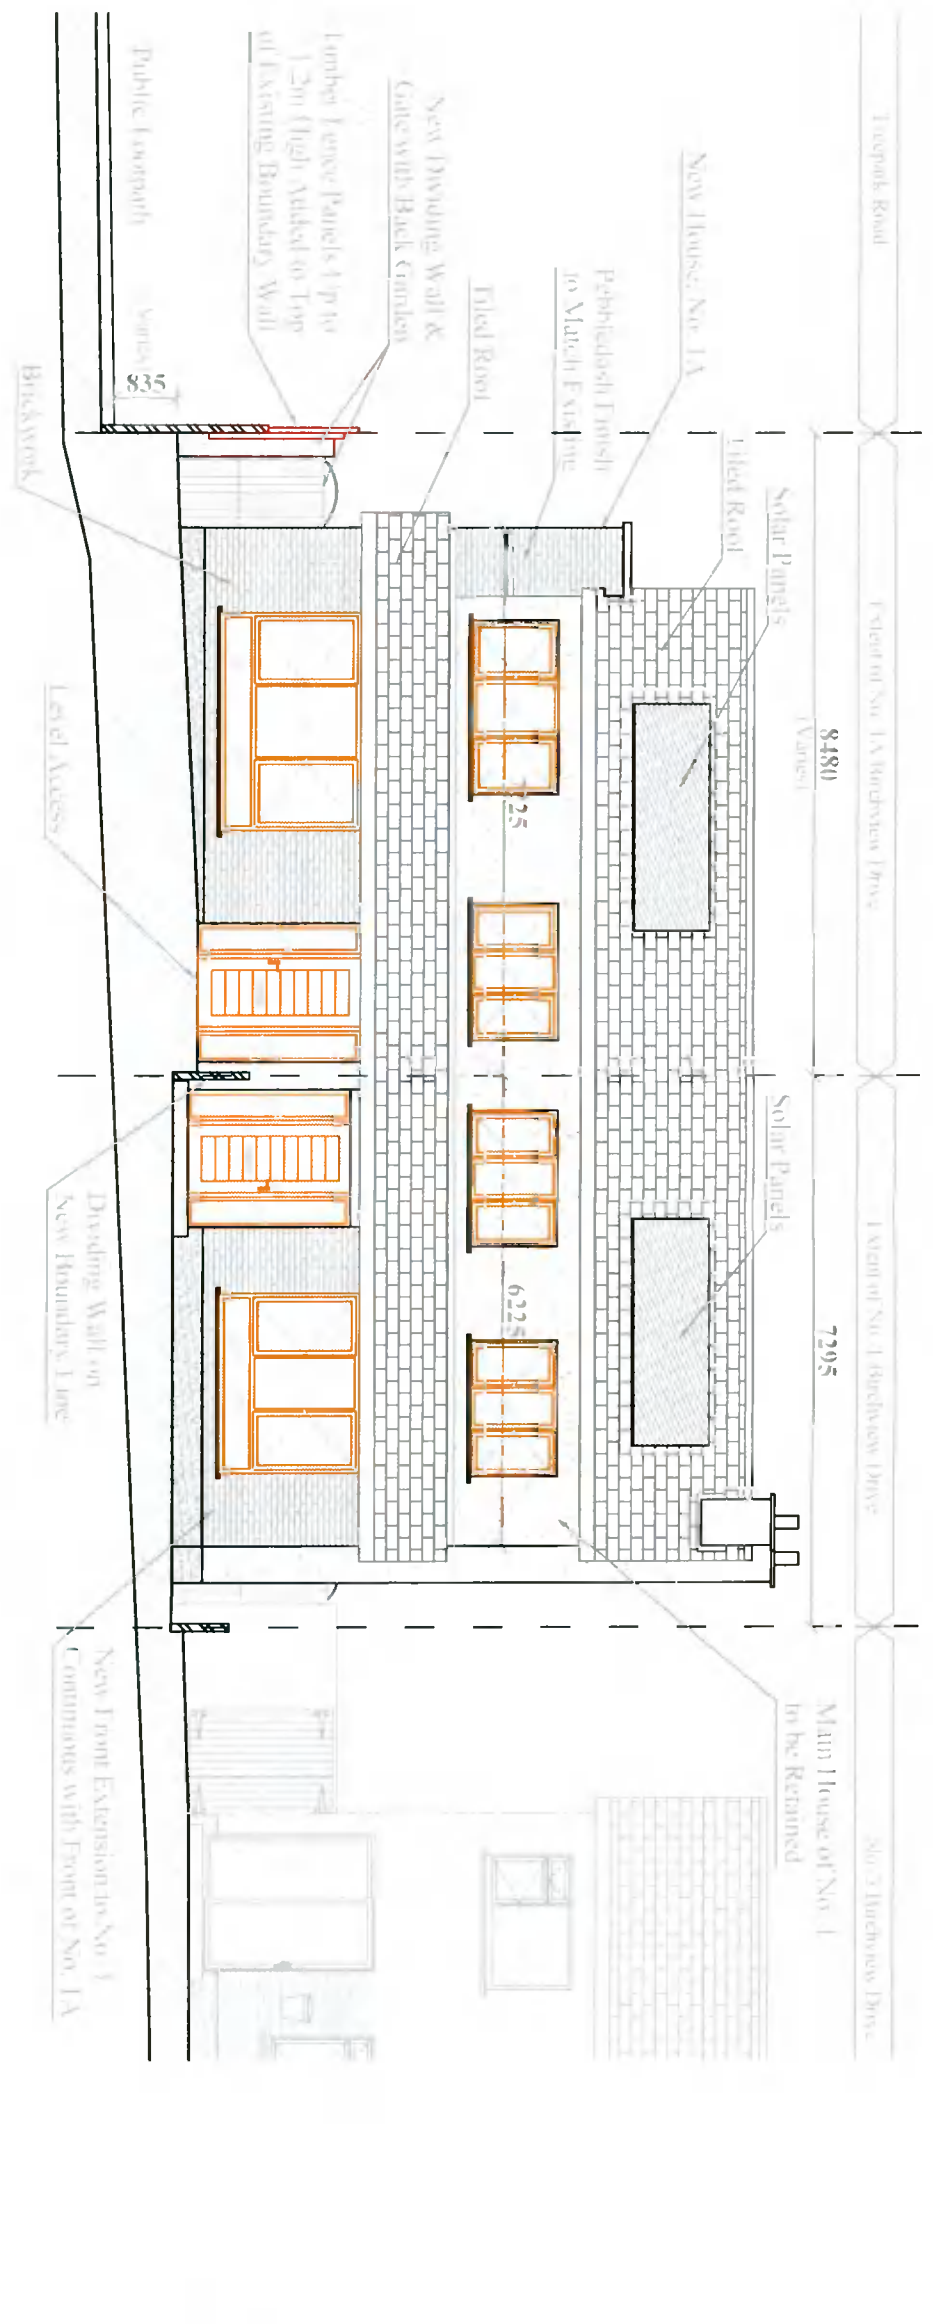


14 Proposed Southwest (Front) Elevation
Scale: 1:100

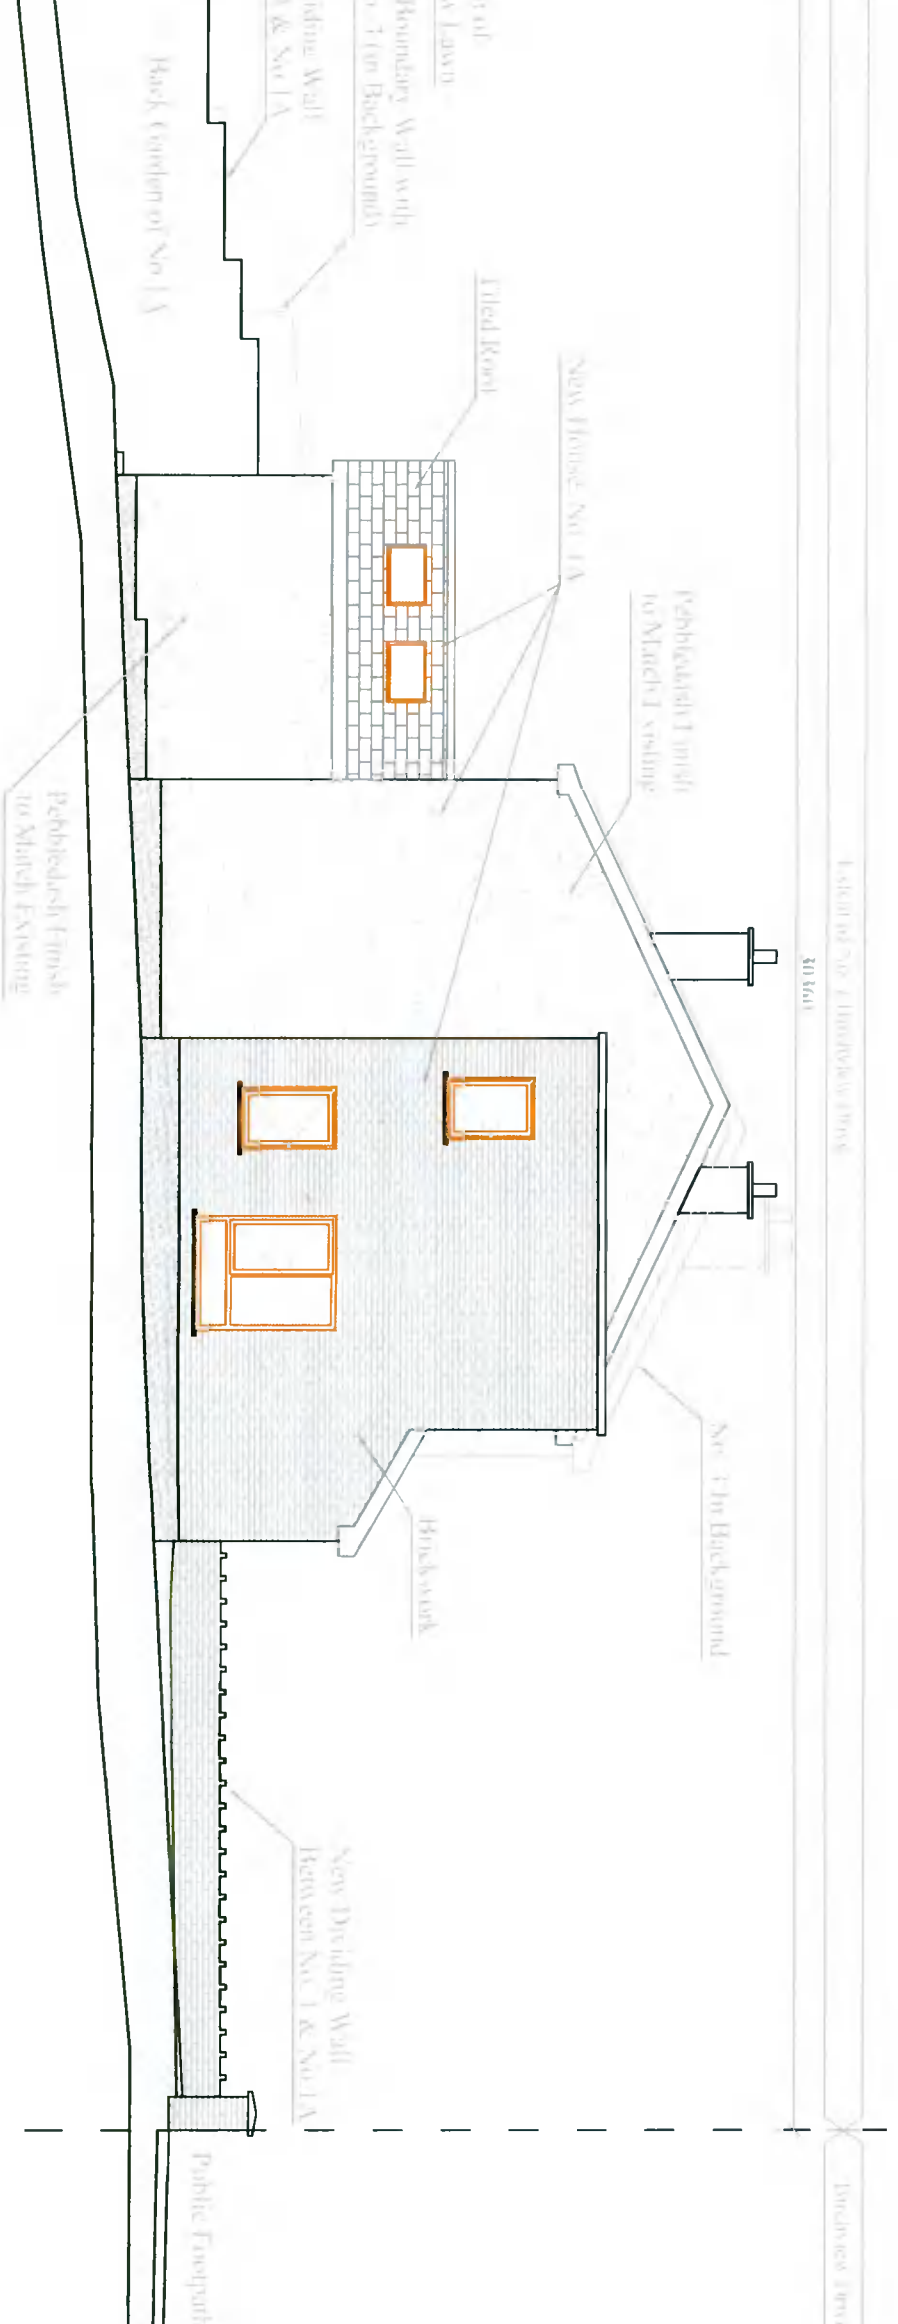

15 Proposed Northwest (Side) Elevation
Scale: 1:100

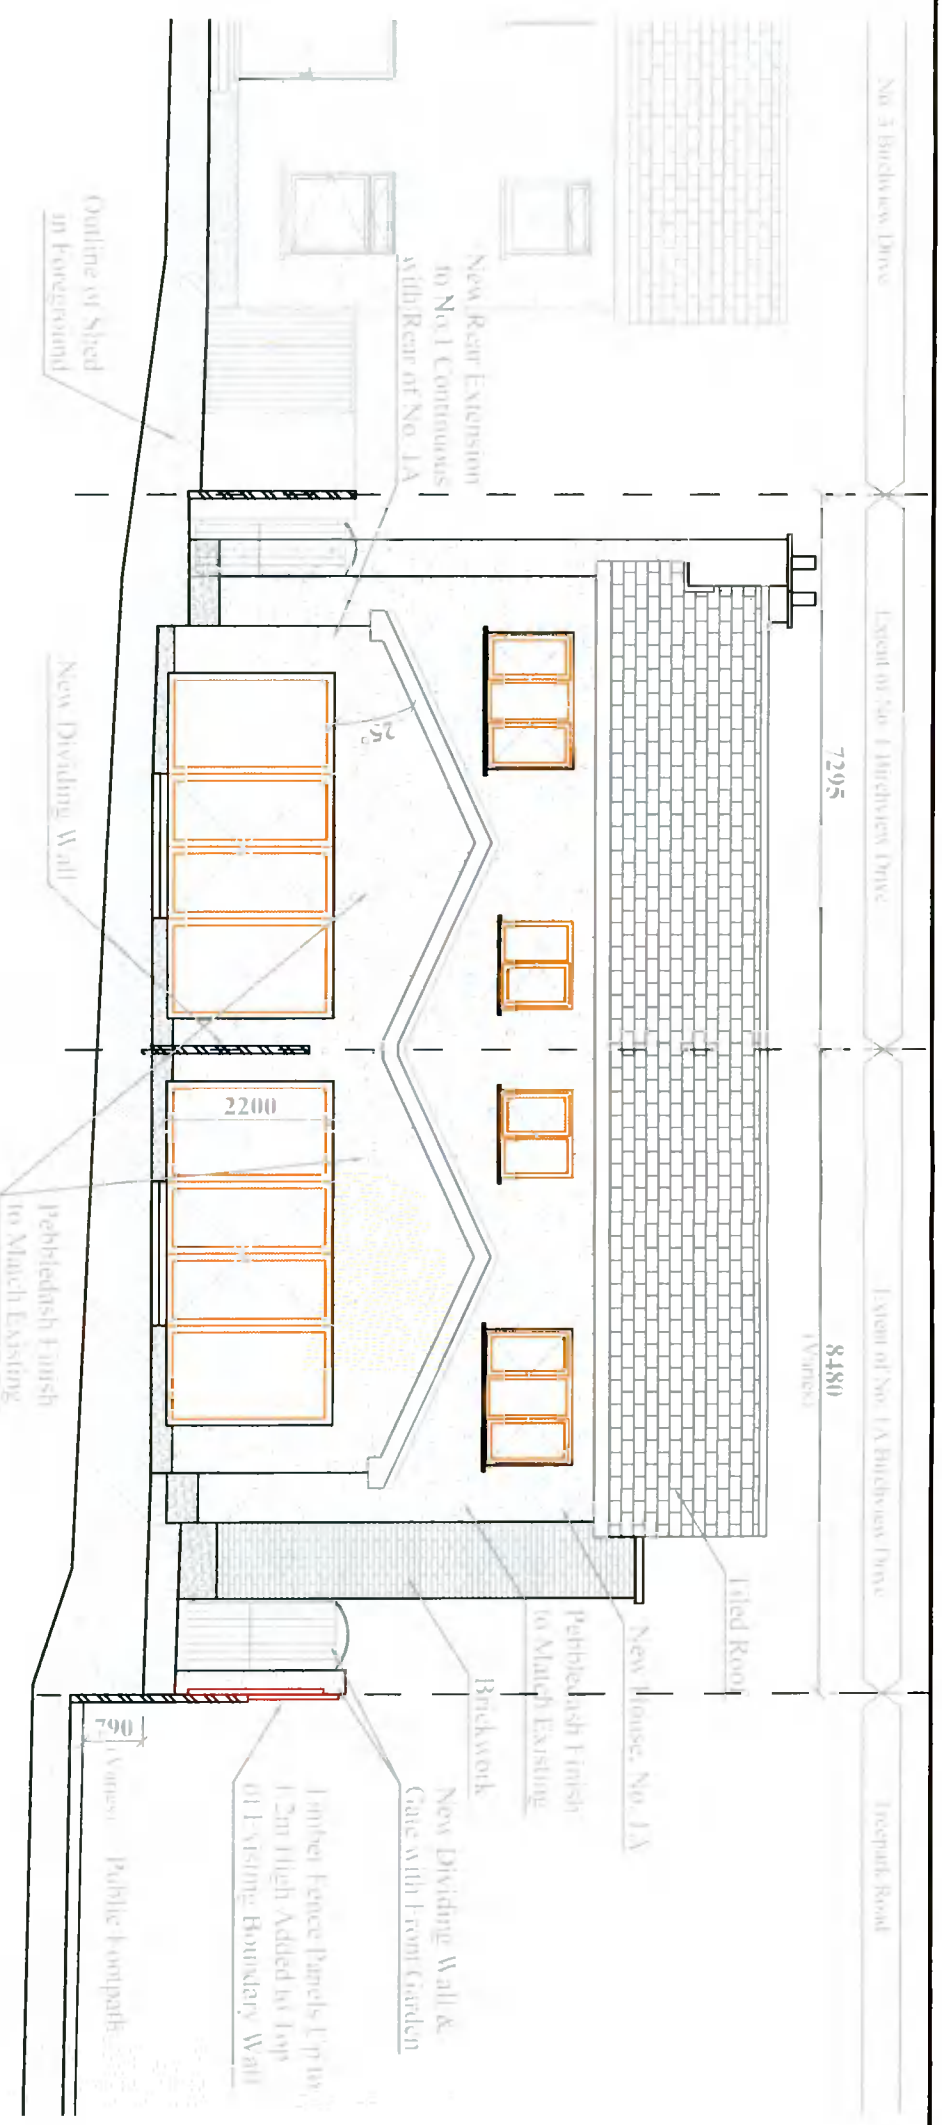

16 Proposed Northeast (Rear) Elevation
Scale: 1:100

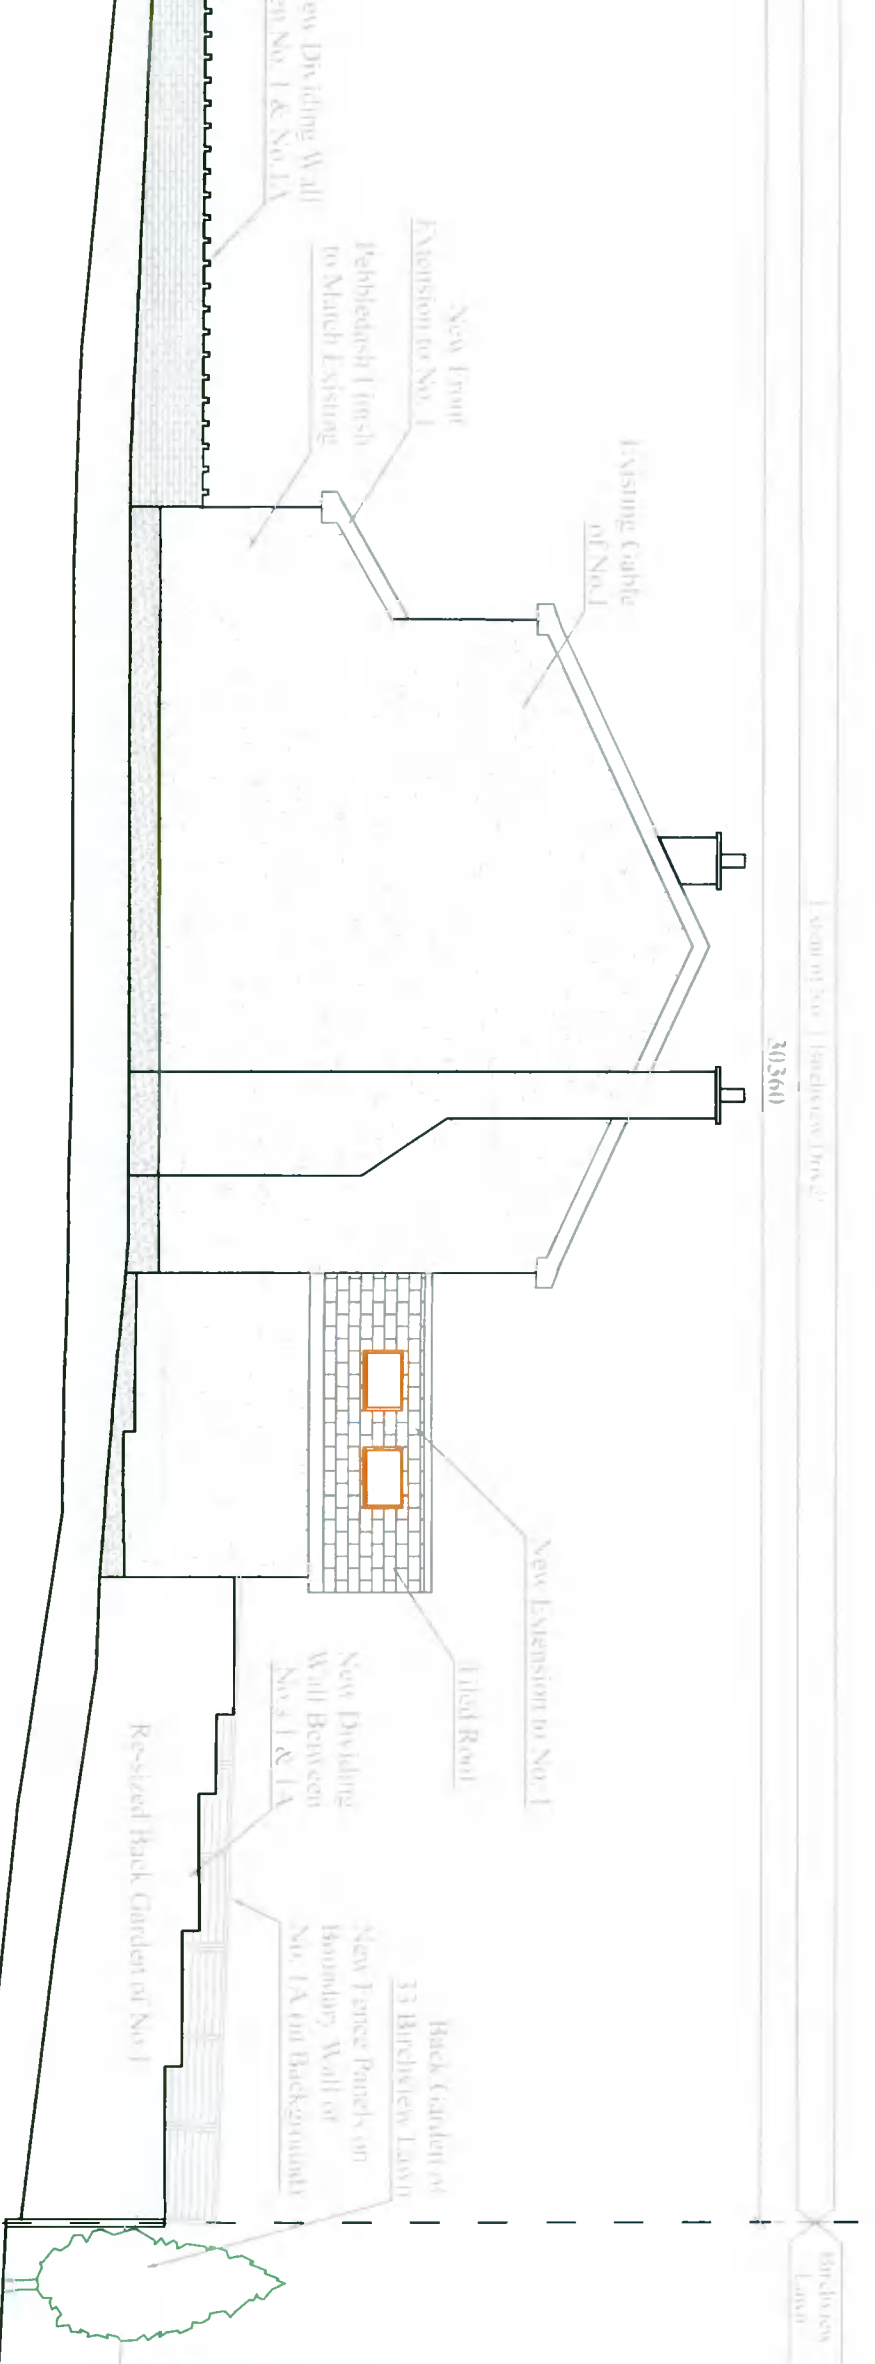

17 Proposed Southeast (Side) Elevation
Scale: 1:100


COPYRIGHT

No part of this document may be re-produced or transmitted in any form or stored in any retrieval system of any nature without the written permission of iStruct Consulting Engineers as copyright holder except as agreed for use on the project for which the document was originally issued

NOTES:

- 1) All levels are in metres and have to be referred to a temporary benchmark
- 2) Do not scale off this drawing. Use figured dimensions only.

KEYPLAN:

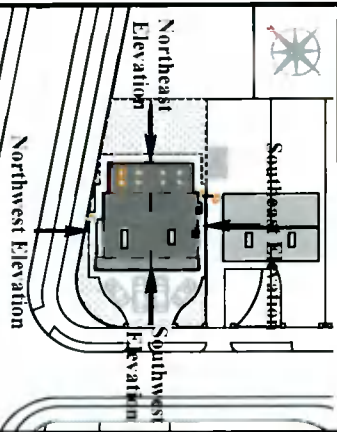

Planning Drawings Only
These drawings should not be used for construction.

Rev	Details	Date
B	Minor Adjustments	27.08.21
A	Miscellaneous Adjustments	02.08.21
-	Issued for review	26.07.21



Job title: New House at No. 1 Birchview Drive

Drawing title: Proposed Elevations, Sheet 2 of 2

Drawing No.: 1910 - PG - 1.10

Client: Romaine Nolan

Drawn by: R.O.D. Checked by: D.N. Scale: 1:100 @A3

Date: 26/07/2021 Rev. 1