

18

Proposed Southwest Contextual Elevation


Scale: 1:100

COPYRIGHT
 No part of this document may be re-produced or transmitted in any form or by any means electronic or mechanical, including photocopying, recording, or by any information storage and retrieval system, without the written permission of iStruct Consulting Engineers as copyright holder except as agreed for use on the project for which the document was originally issued.


NOTES:

- 1) All levels are in metres and have to be referred to a temporary benchmark
- 2) Do not scale off this drawing. Use figured dimensions only.

KEYPLAN:

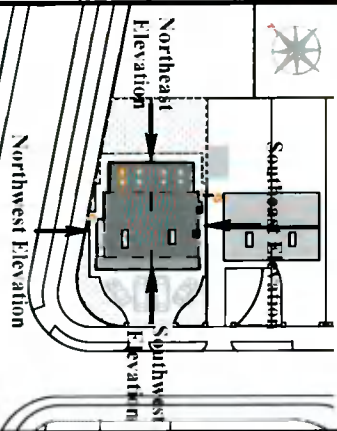

Planning Drawings Only
 These drawings should not be used for construction.

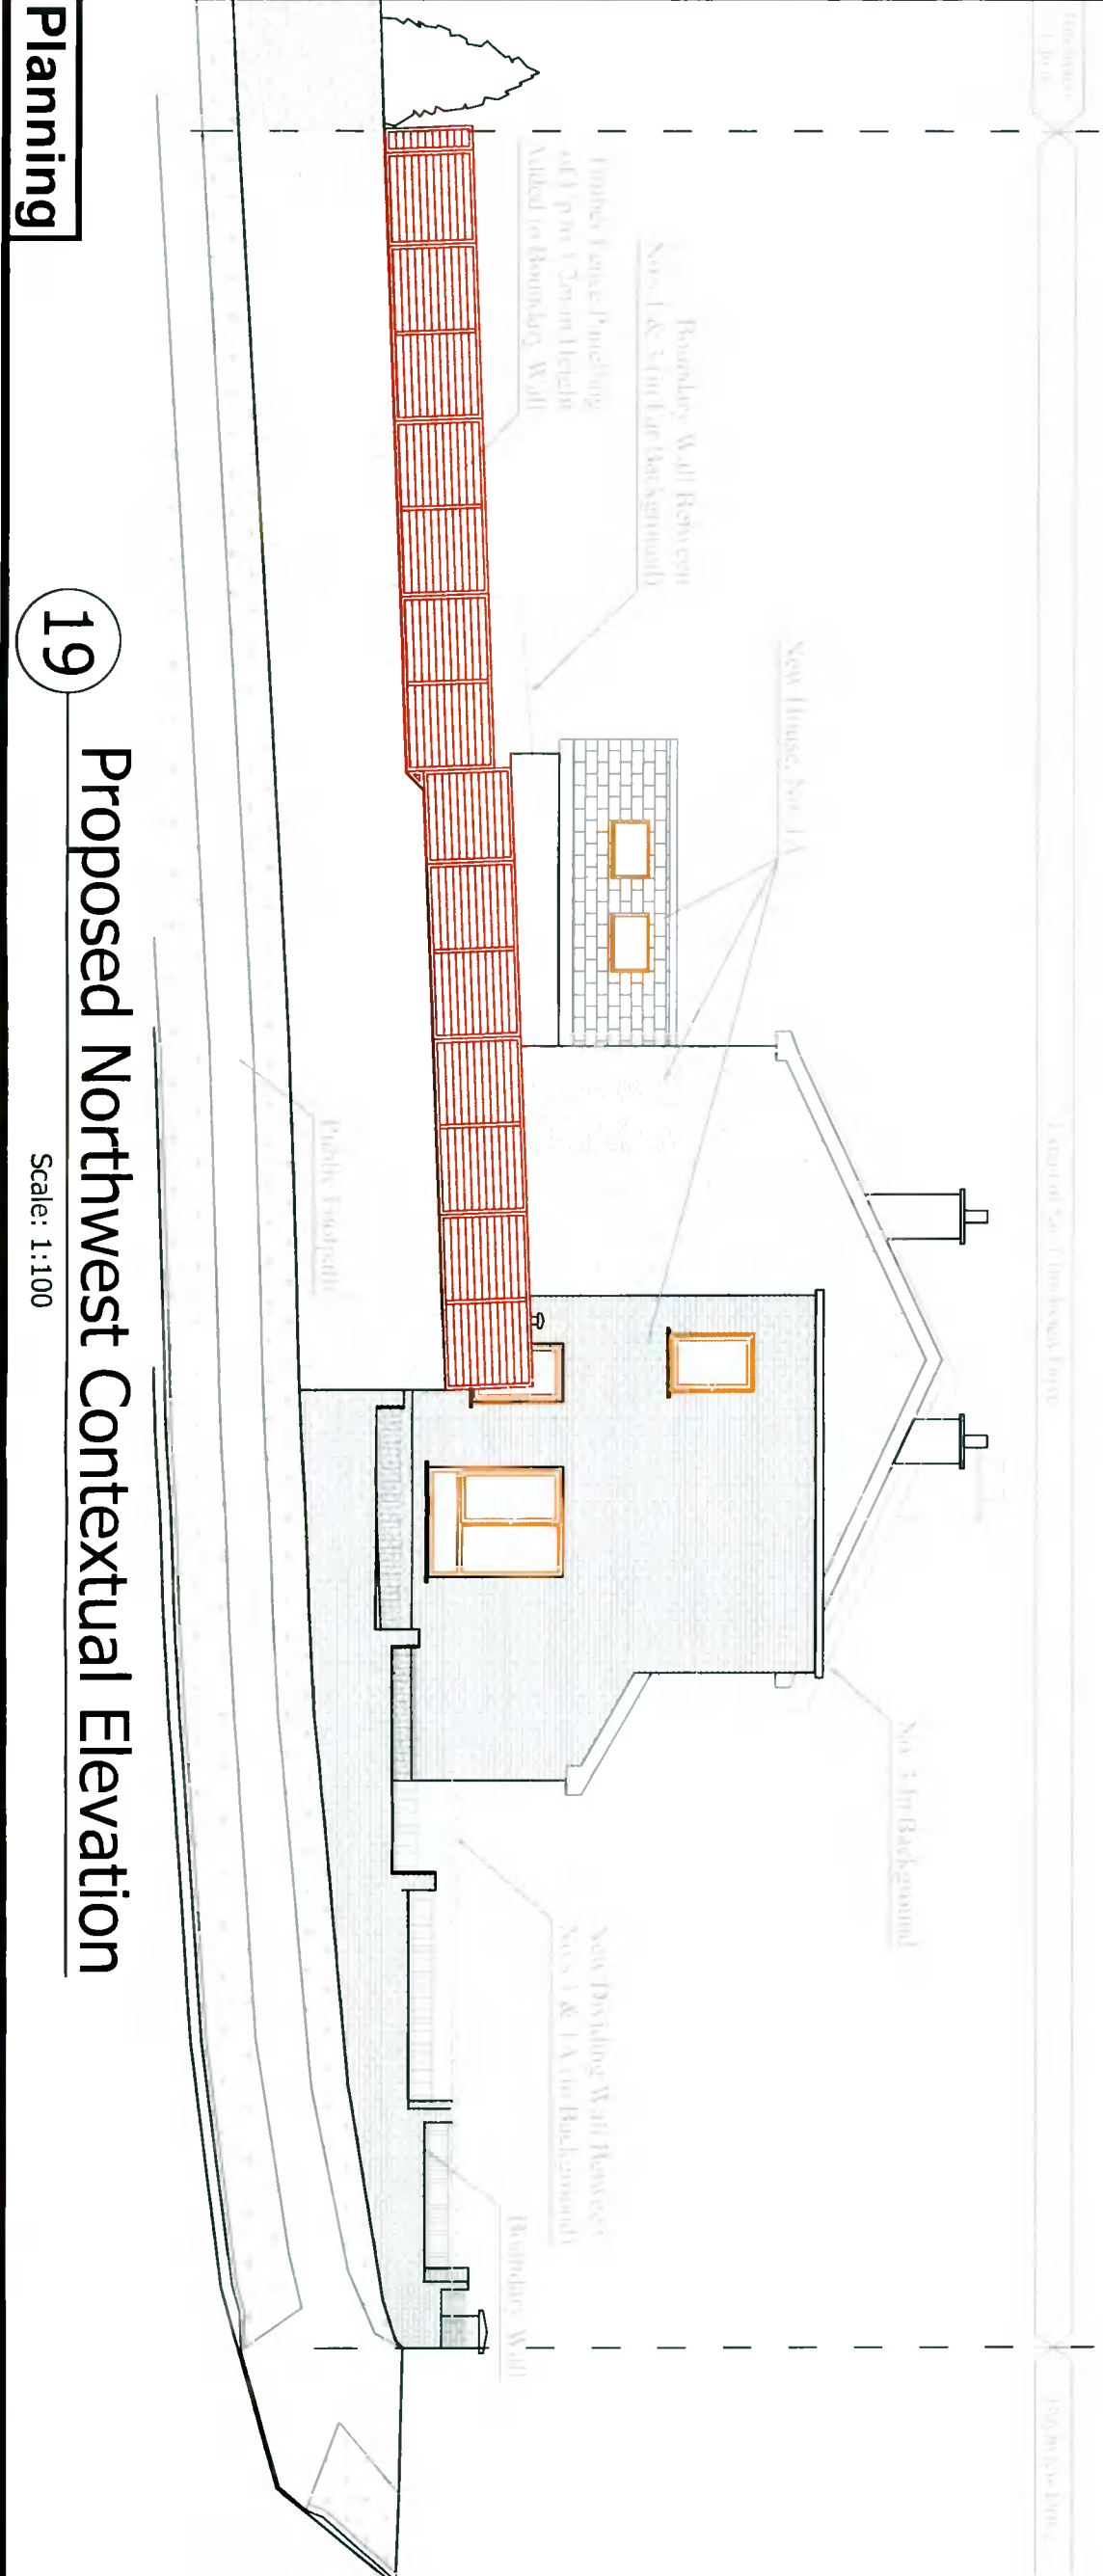

19

Proposed Northwest Contextual Elevation

Scale: 1:100

Rev	Date	Details	Date
A	28/07/21	Issued for review	07/08/21
B	28/08/21	Minor Adjustments	28/08/21
C	01/09/21	Solar Panels Added to No. 1	01/09/21

STRUCT CONSULTING ENGINEERS
 In Oakport Park, Farnborough, Dorset BH14 3JH
 E: info@struct.co.uk W: struct.co.uk T: +3511 641348 F: +3511 641347

Client: Romaine Nolan
Job title: New House at No. 1 Birchview Drive
Drawing title: Proposed Contextual Elevations
Drawing No.: 1910 - PG - 1.11

Drawn by: R.O.P.D. **Checked by:** D.N. **Scale:** 1:100 @A3
Date: 28/07/2021 **Rev.** **Date**


COPYRIGHT

No part of this document may be re-produced or transmitted in any form or stored in any retrieval system of any nature without the written permission of Struct Consulting Engineers as copyright holder, except as agreed for use on the project for which the document was originally issued.


NOTES:

- 1) All levels are in metres and have to be referred to a temporary benchmark.
- 2) Do not scale off this drawing. Use figured dimensions only.


KEYPLAN:

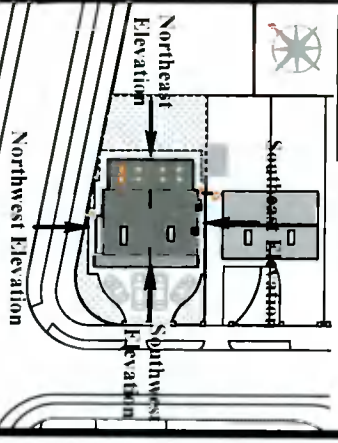

Planning Drawings Only
 These drawings should not be used for construction.

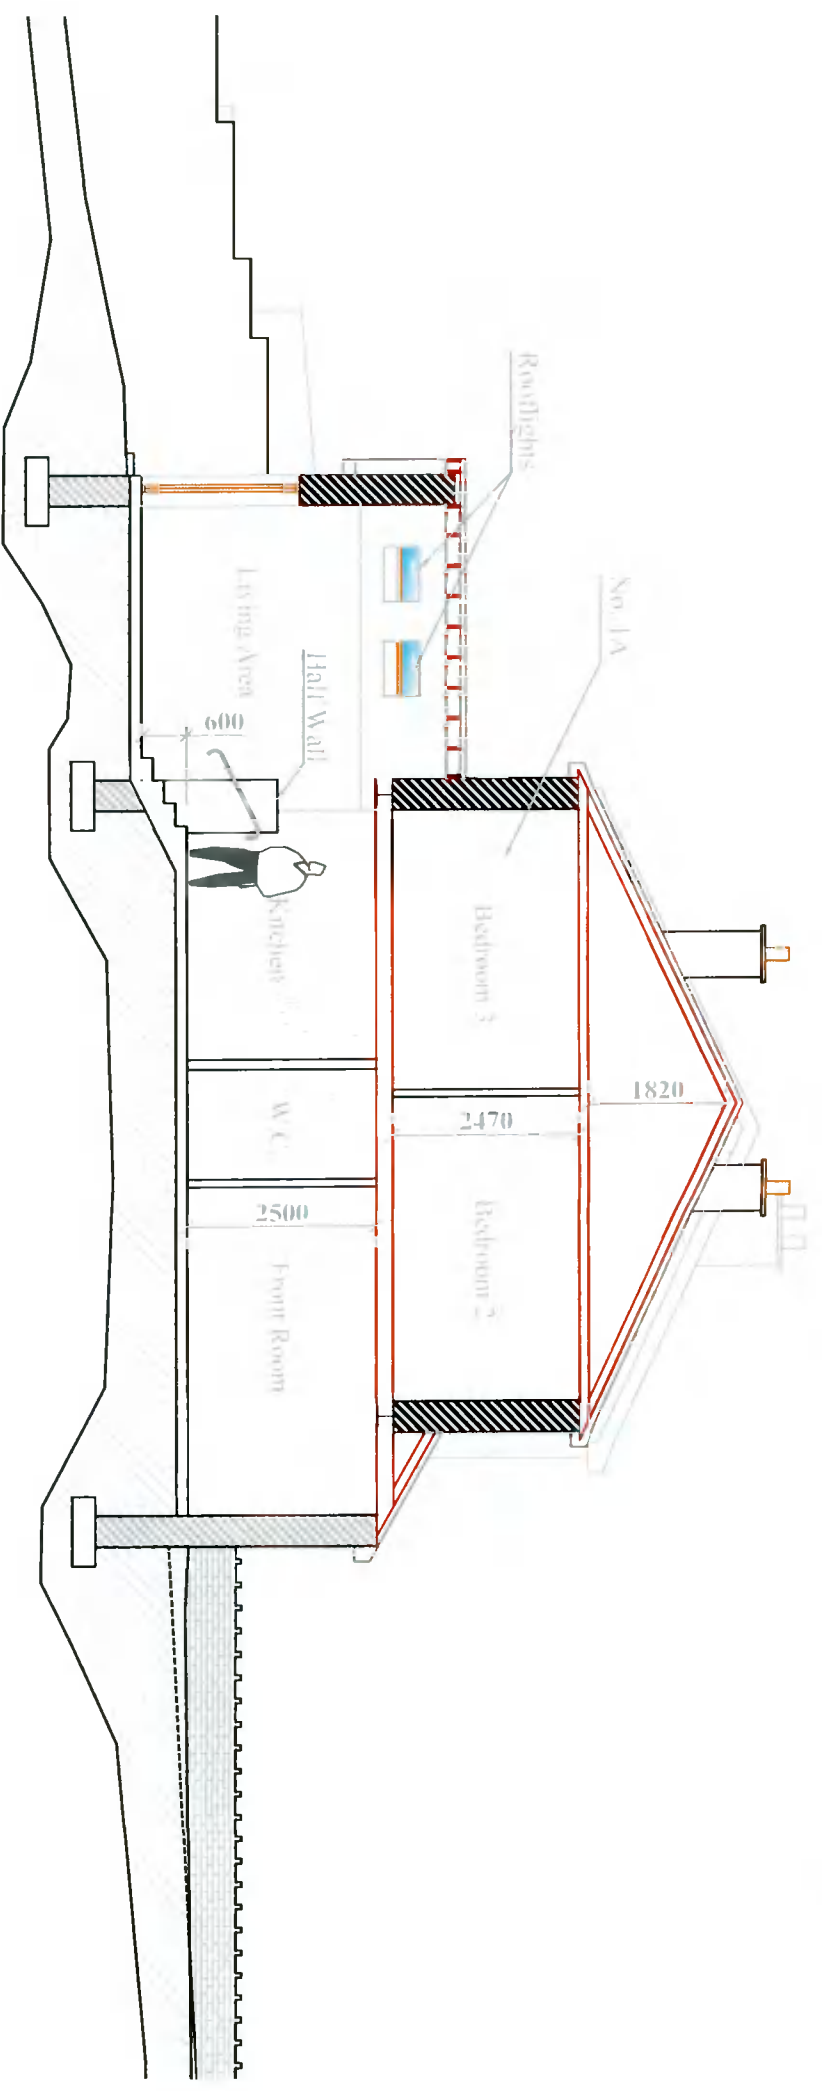

20 Section A-A, Proposed
 Scale: 1:100 (Section B-B Similar but Mirrored)

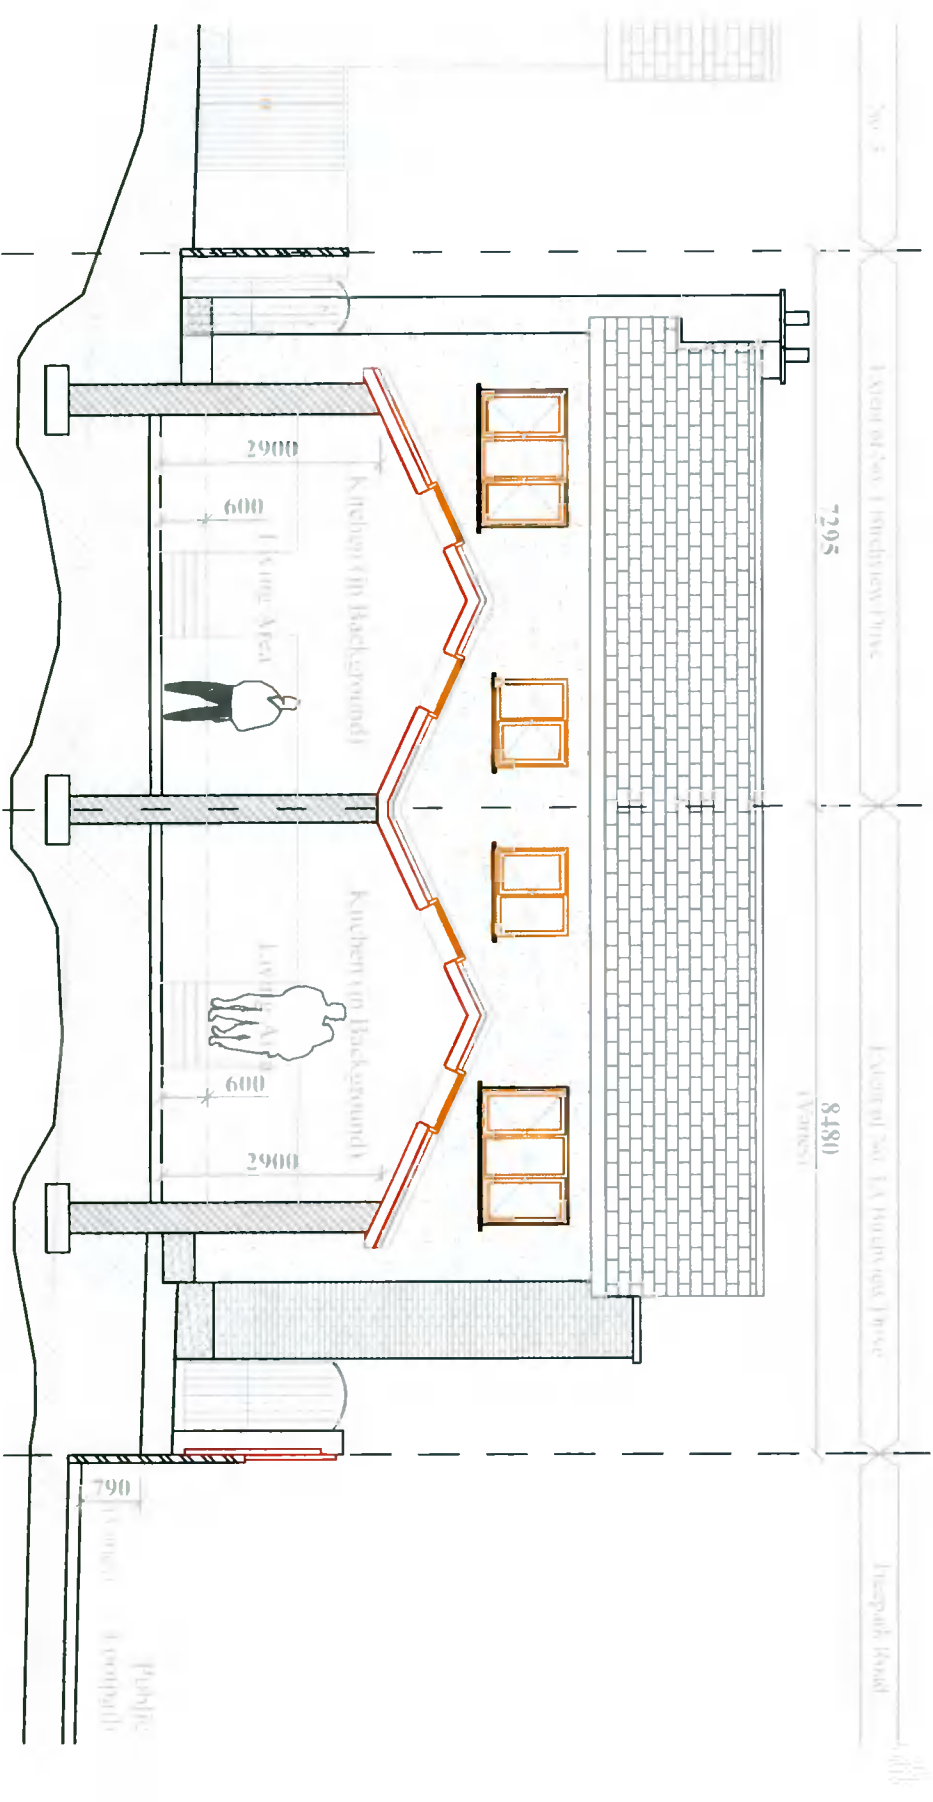

21 Section C-C, Proposed
 Scale: 1:100

<p>16 Oakcourt Park, Pallickstown, Dublin 20 E: info@struct.ie W: struct.ie T: +353 1 6434547 F: +353 1 6434541</p>			
Job title: New House at No. 1 Birchview Drive			
Drawing title: Proposed Sections			
Drawing No.: 1910 - PG - 1.12			
Client: Romaine Nolan			
Drawn by: R.O.D.	Checked by: D.N.	Scale: 1:100 @A3	Date: 17/08/2021
Rev:	Details:	Date:	
A	Minor Adjustments	18/08/21	
-	Issued for review	17/08/21	