




Date	No.	Revision Notes

# Planning Pack Map

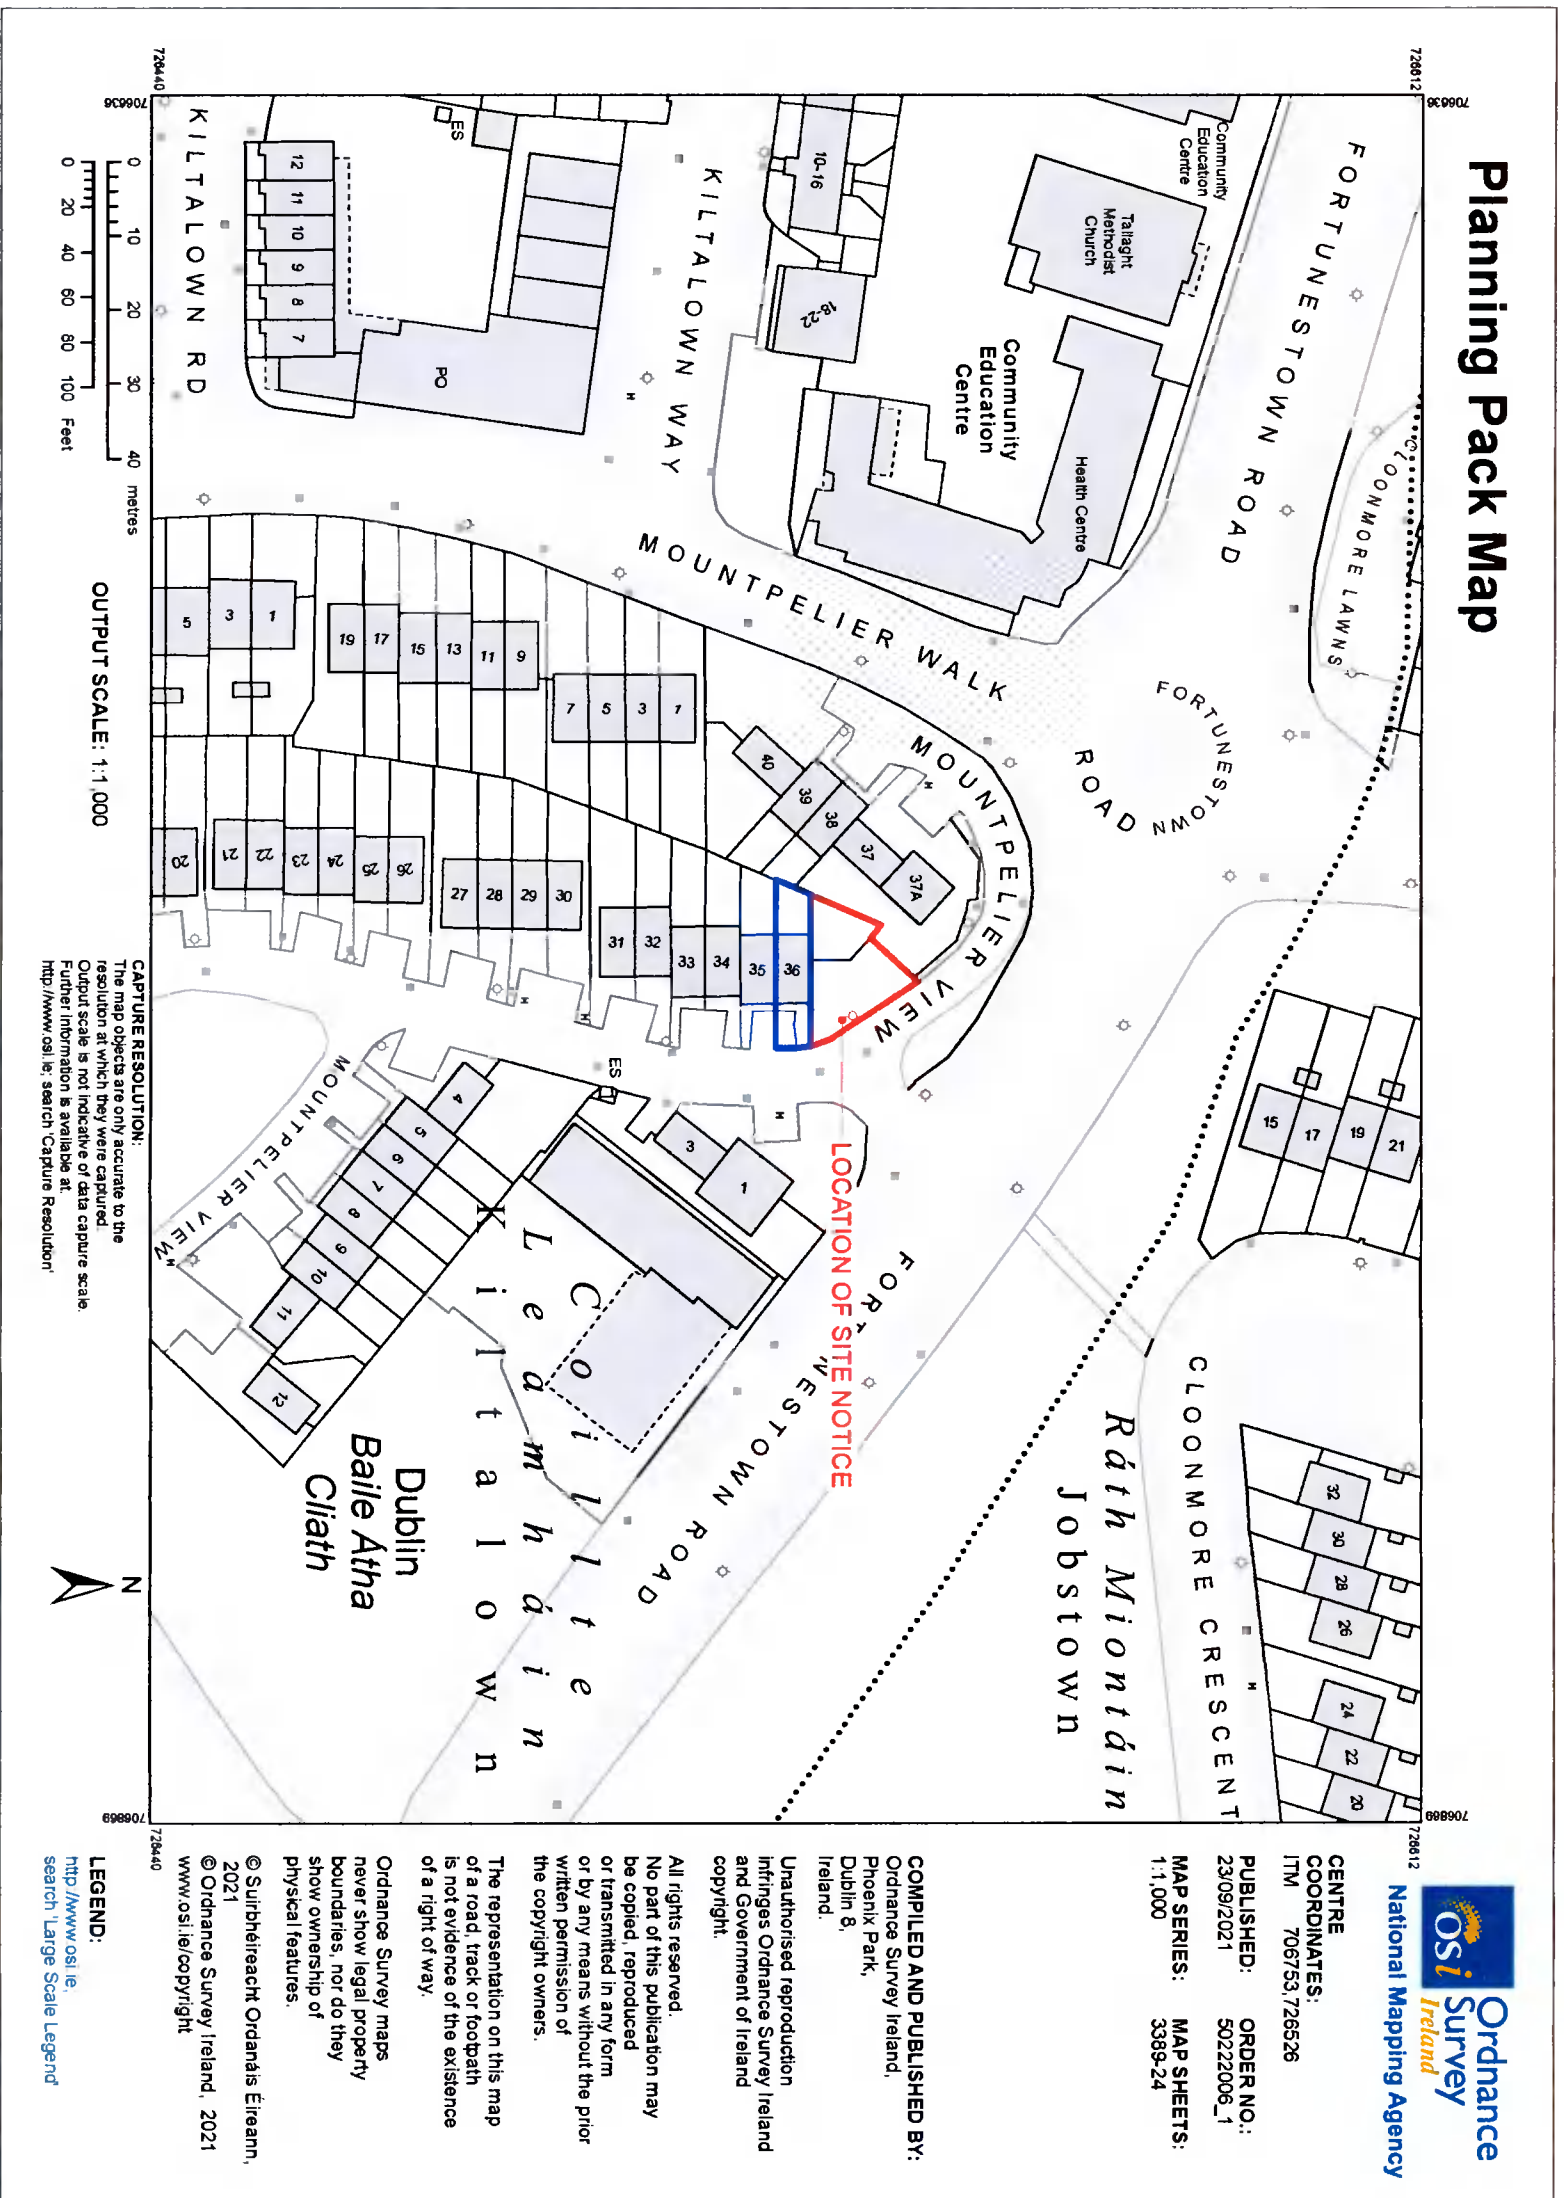

**1**  
**Site Location Map**  
 Scale: 1:1000 @ A3



**CENTRE COORDINATES:**  
 ITM 706753,726526  
**PUBLISHED:** 23/09/2021  
**MAP SERIES:** 1:1,000

**ORDER NO.:** 50222006\_1  
**MAP SHEETS:** 3389-24

**COMPILED AND PUBLISHED BY:**

Ordnance Survey Ireland,  
 Phoenix Park,  
 Dublin 8,  
 Ireland.  
 Unauthorised reproduction  
 infringes Ordnance Survey Ireland  
 and Government of Ireland  
 copyright.

All rights reserved.  
 No part of this publication may  
 be copied, reproduced  
 or transmitted in any form  
 or by any means without the prior  
 written permission of  
 the copyright owners.

The representation on this map  
 of a road, track or footpath  
 is not evidence of the existence  
 of a right of way.

Ordnance Survey maps  
 never show legal property  
 boundaries, nor do they  
 show ownership of  
 physical features.

© Suirbheireacht Ordánais Éireann,  
 2021  
 © Ordnance Survey Ireland, 2021  
 www.osi.ie/copyright

**LEGEND:**  
<http://www.osi.ie>  
 search 'Large Scale Legend'

LEGEND	AREAS (msq)
EXISTING WALLS	Site Area: 167.00 msq
PROPOSED WALLS	GF Area: 046.00 msq
NEW INTERNAL SPACES	FF Area: 046.00 msq
DEMOLITION	
SITE BOUNDARY	
LAND IN OWNERSHIP	

## hoganarchitects

**Design Firm**  
 Hogan Architects  
 9 Millmount Avenue,  
 Drumcondra,  
 Dublin,  
 D09K303

[www.hoganarchitects.com](http://www.hoganarchitects.com)  
[james@hoganarchitects.com](mailto:james@hoganarchitects.com)  
 085 704 1829

**Project Title**  
 3 Bed House - David Souhan  
 36 Montpelier View, Jobstown


**Sheet Title**  
 Site Location Map (1:1000)

Sheet Scale	Drawn By
1:1000 @ A3	JH
Total Sheets	Reviewed By
1	JH

**Sheet No.**  
 Project ID - Drawing Name - Drawing Number  
**2126 A0-099**

**Drawing Status**  
 PLANNING

# Site Location Map

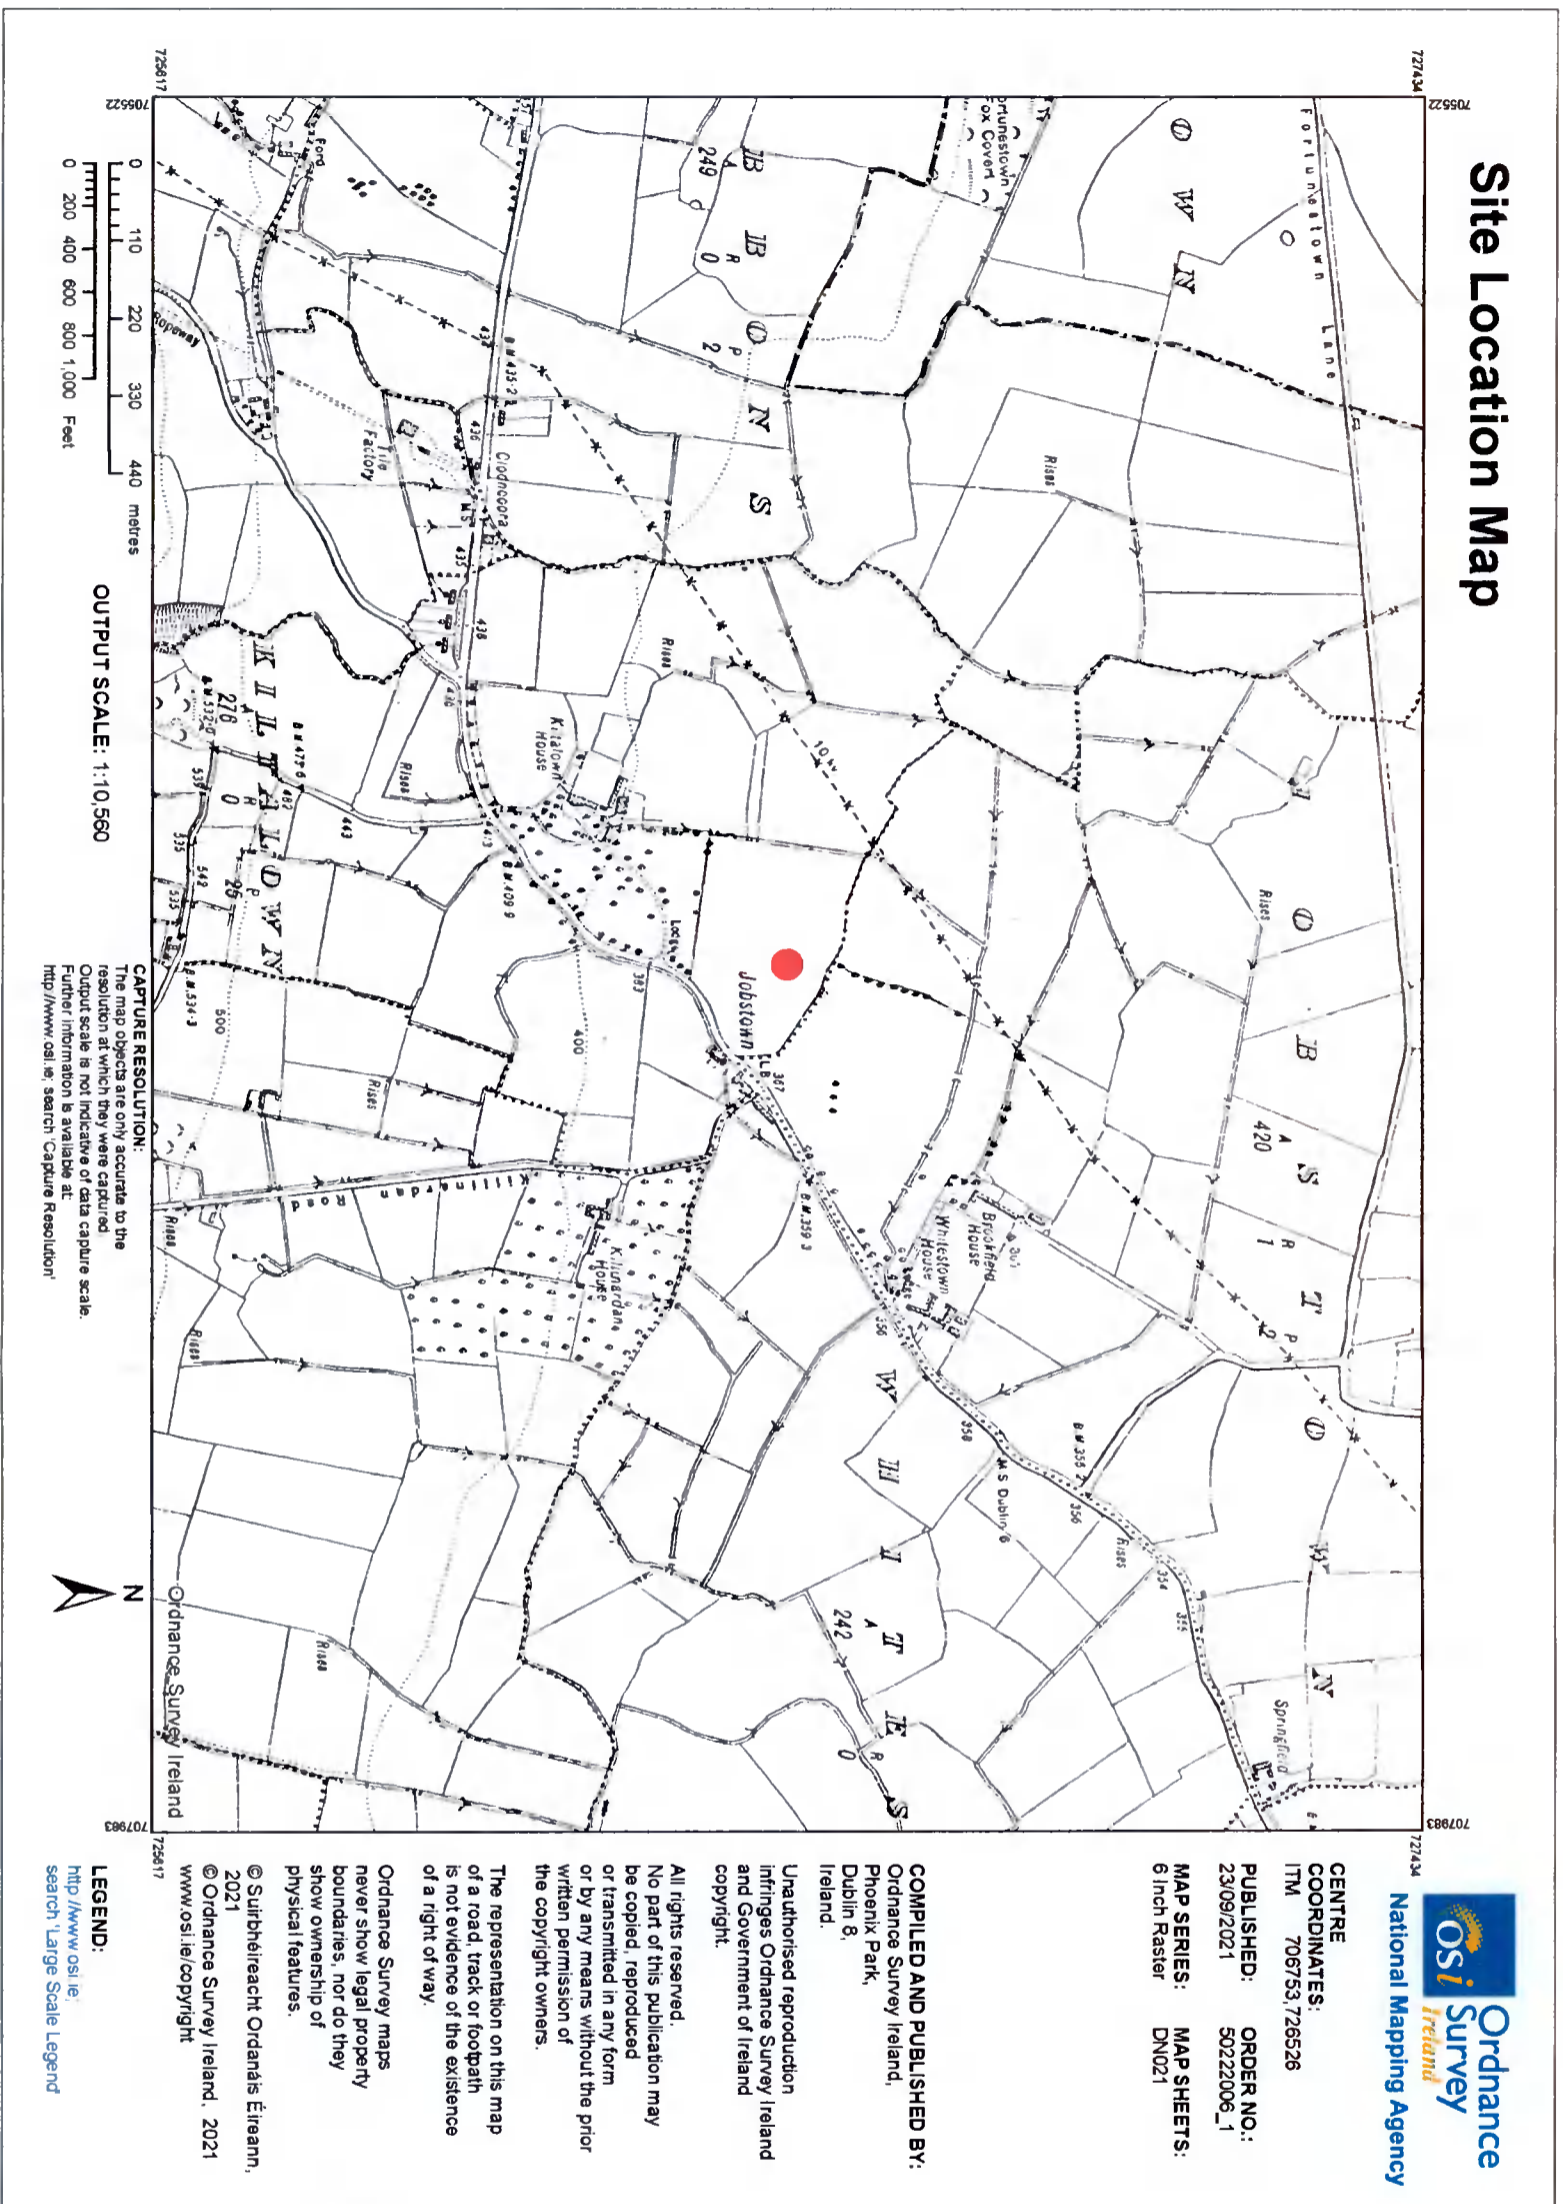

1 **Site Location Map**  
Scale: 1:10,560 @ A3



Date	No.	Revision Notes

LEGEND	AREAS (msd)
	EXISTING WALLS Site Area: 187.00 msd GF Area: 046.00 msd FF Area: 046.00 msd
	PROPOSED WALLS
	NEW INTERNAL SPACES
	DEMOLITION
	SITE BOUNDARY
	LAND IN OWNERSHIP

## hoganarchitects

Design Firm  
Hogan Architects  
9 Millmount Avenue,  
Drumcondra,  
Dublin,  
D09K303  
[www.hoganarchitects.com](http://www.hoganarchitects.com)  
[james@hoganarchitects.com](mailto:james@hoganarchitects.com)  
085 704 1829

Project Title  
3 Bed House - David Souhan  
36 Montpellier View, Jobstown

Sheet Title  
Site Location Map (1:10,560)

Sheet Scale	Drawn By
1:10,560 @ A3	JH
Total Sheets	Reviewed By
1	JH

Sheet No.  
Project - Drawing Status - Drawing number

# 2126 A0-098

Drawing Status  
**PLANNING**