

Date No Revision Notes

**LEGEND.** **AREAS (msd).**

- EXISTING WALLS Site Area: 167.00 msq
- PROPOSED WALLS Gr Area: 046.00 msq
- NEW INTERNAL SPACES Ff Area: 046.00 msq
- DEMOLITION
- SITE BOUNDARY
- LAND IN OWNERSHIP

**hoganarchitects**

Design Firm  
**Hogan Architects**  
 9 Millmount Avenue,  
 Drumcondra,  
 Dublin,  
 D09K303

[www.hoganarchitects.com](http://www.hoganarchitects.com)  
[james@hoganarchitects.com](mailto:james@hoganarchitects.com)  
 085 704 1829

Project Title  
**3 Bed House - David Souhan**  
**36 Montpeller View, Jobstown**

Sheet Title  
**Existing Plan**

Sheet Scale <b>1:100 @ A3</b>	Drawn By <b>JH</b>
Total Sheets <b>1</b>	Reviewed By <b>JH</b>


Sheet No.  
 Project ID - Drawing Sheet - Drawing Number

**2126 A0-100**

Drawing Status  
**PLANNING**

**Existing Plan**  
 Scale: 1:100 @ A3



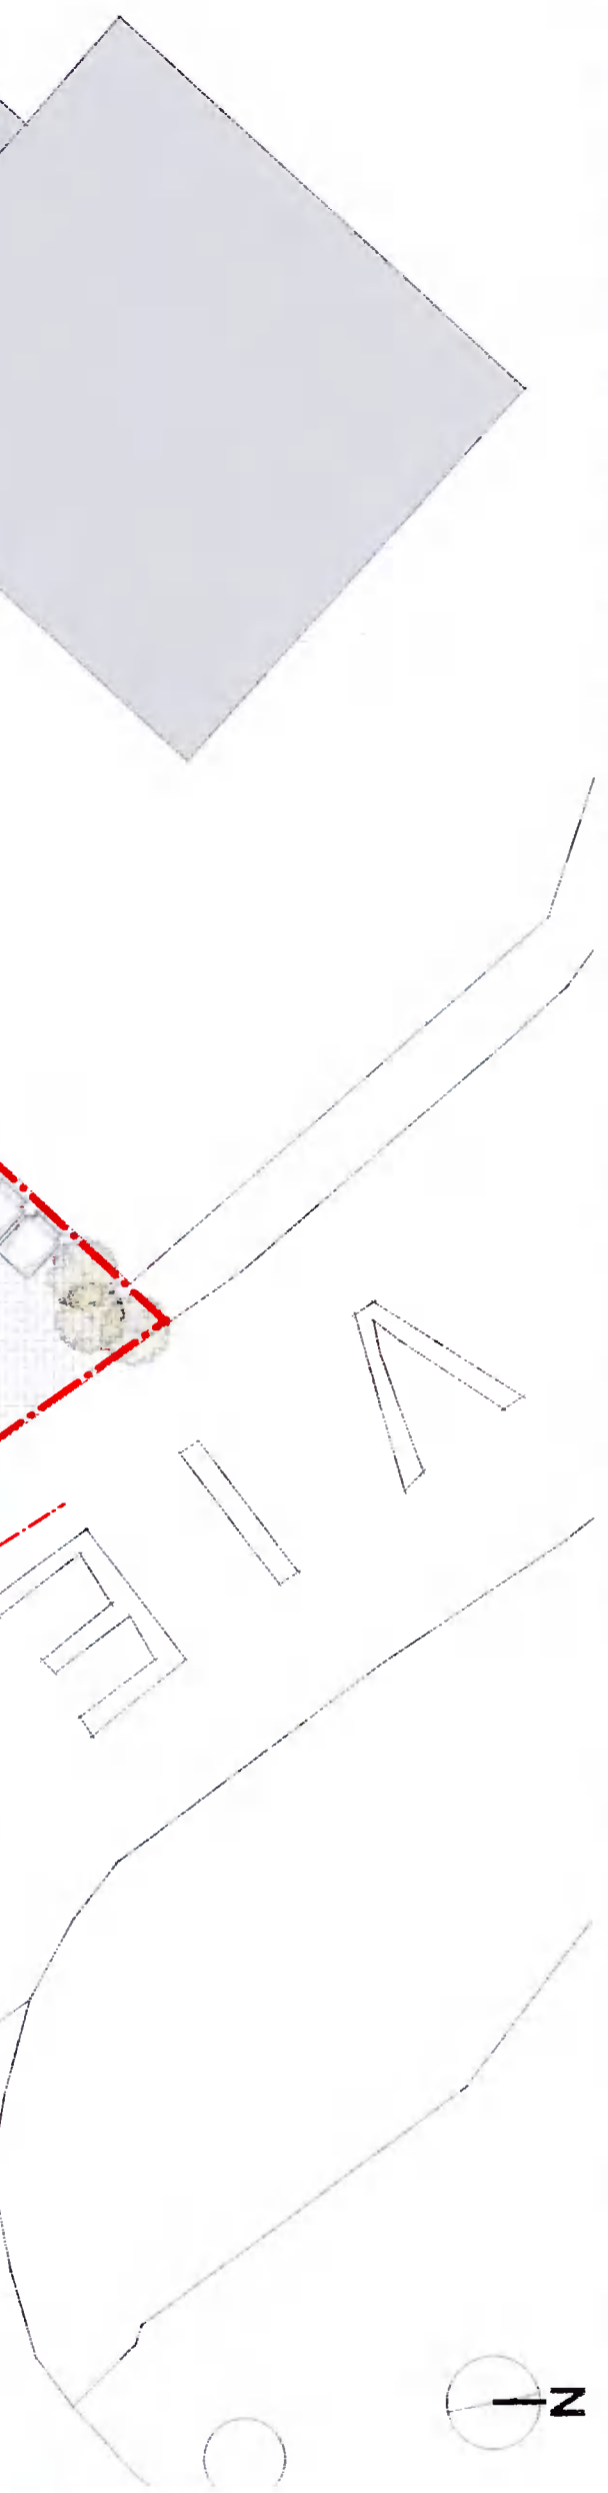

**LEGEND**

AREAS (msq)	
EXISTING WALLS	Site Area 187.00 msq GF Area 0.00 msq
PROPOSED WALLS	GF Area 0.00 msq FF Area 0.00 msq
NEW INTERNAL SPACES	
DEMOLITION	
SITE BOUNDARY	
LAND IN OWNERSHIP	

**hoganarchitects**

Design Firm  
 Hogan Architects  
 9 Millinout Avenue  
 Drumcondra,  
 Dublin,  
 D09K303

www.hoganarchitects.com  
 james@hoganarchitects.com  
 085 704 1829

Project Title  
 3 Bed House - Dav rd Souhan  
 36 Montpellier View, Jobstown

Sheet Title  
 Site Layout Plan

Sheet Scale 1:100 @ A3	Drawn By JH
Total Sheets 1	Reviewed By JH

Sheet No.  
 2126 A2-001

Drinking Status  
**PLANNING**

1 Site Layout Plan  
 Scale 1:100 @ A3

