


SHEET NO. 11.

LONG SECTION BB' SCALE 1:50



EXISTING
 NEW BUILD

PROPOSED RENOVATION & EXTENSION TO EXIST. HOUSE
 AT NO 69 THE PRIORITY
 CLIENT: CORINE & RACHEL MCGONNAC
 REGAN & ASSOC. ARCHITECTS

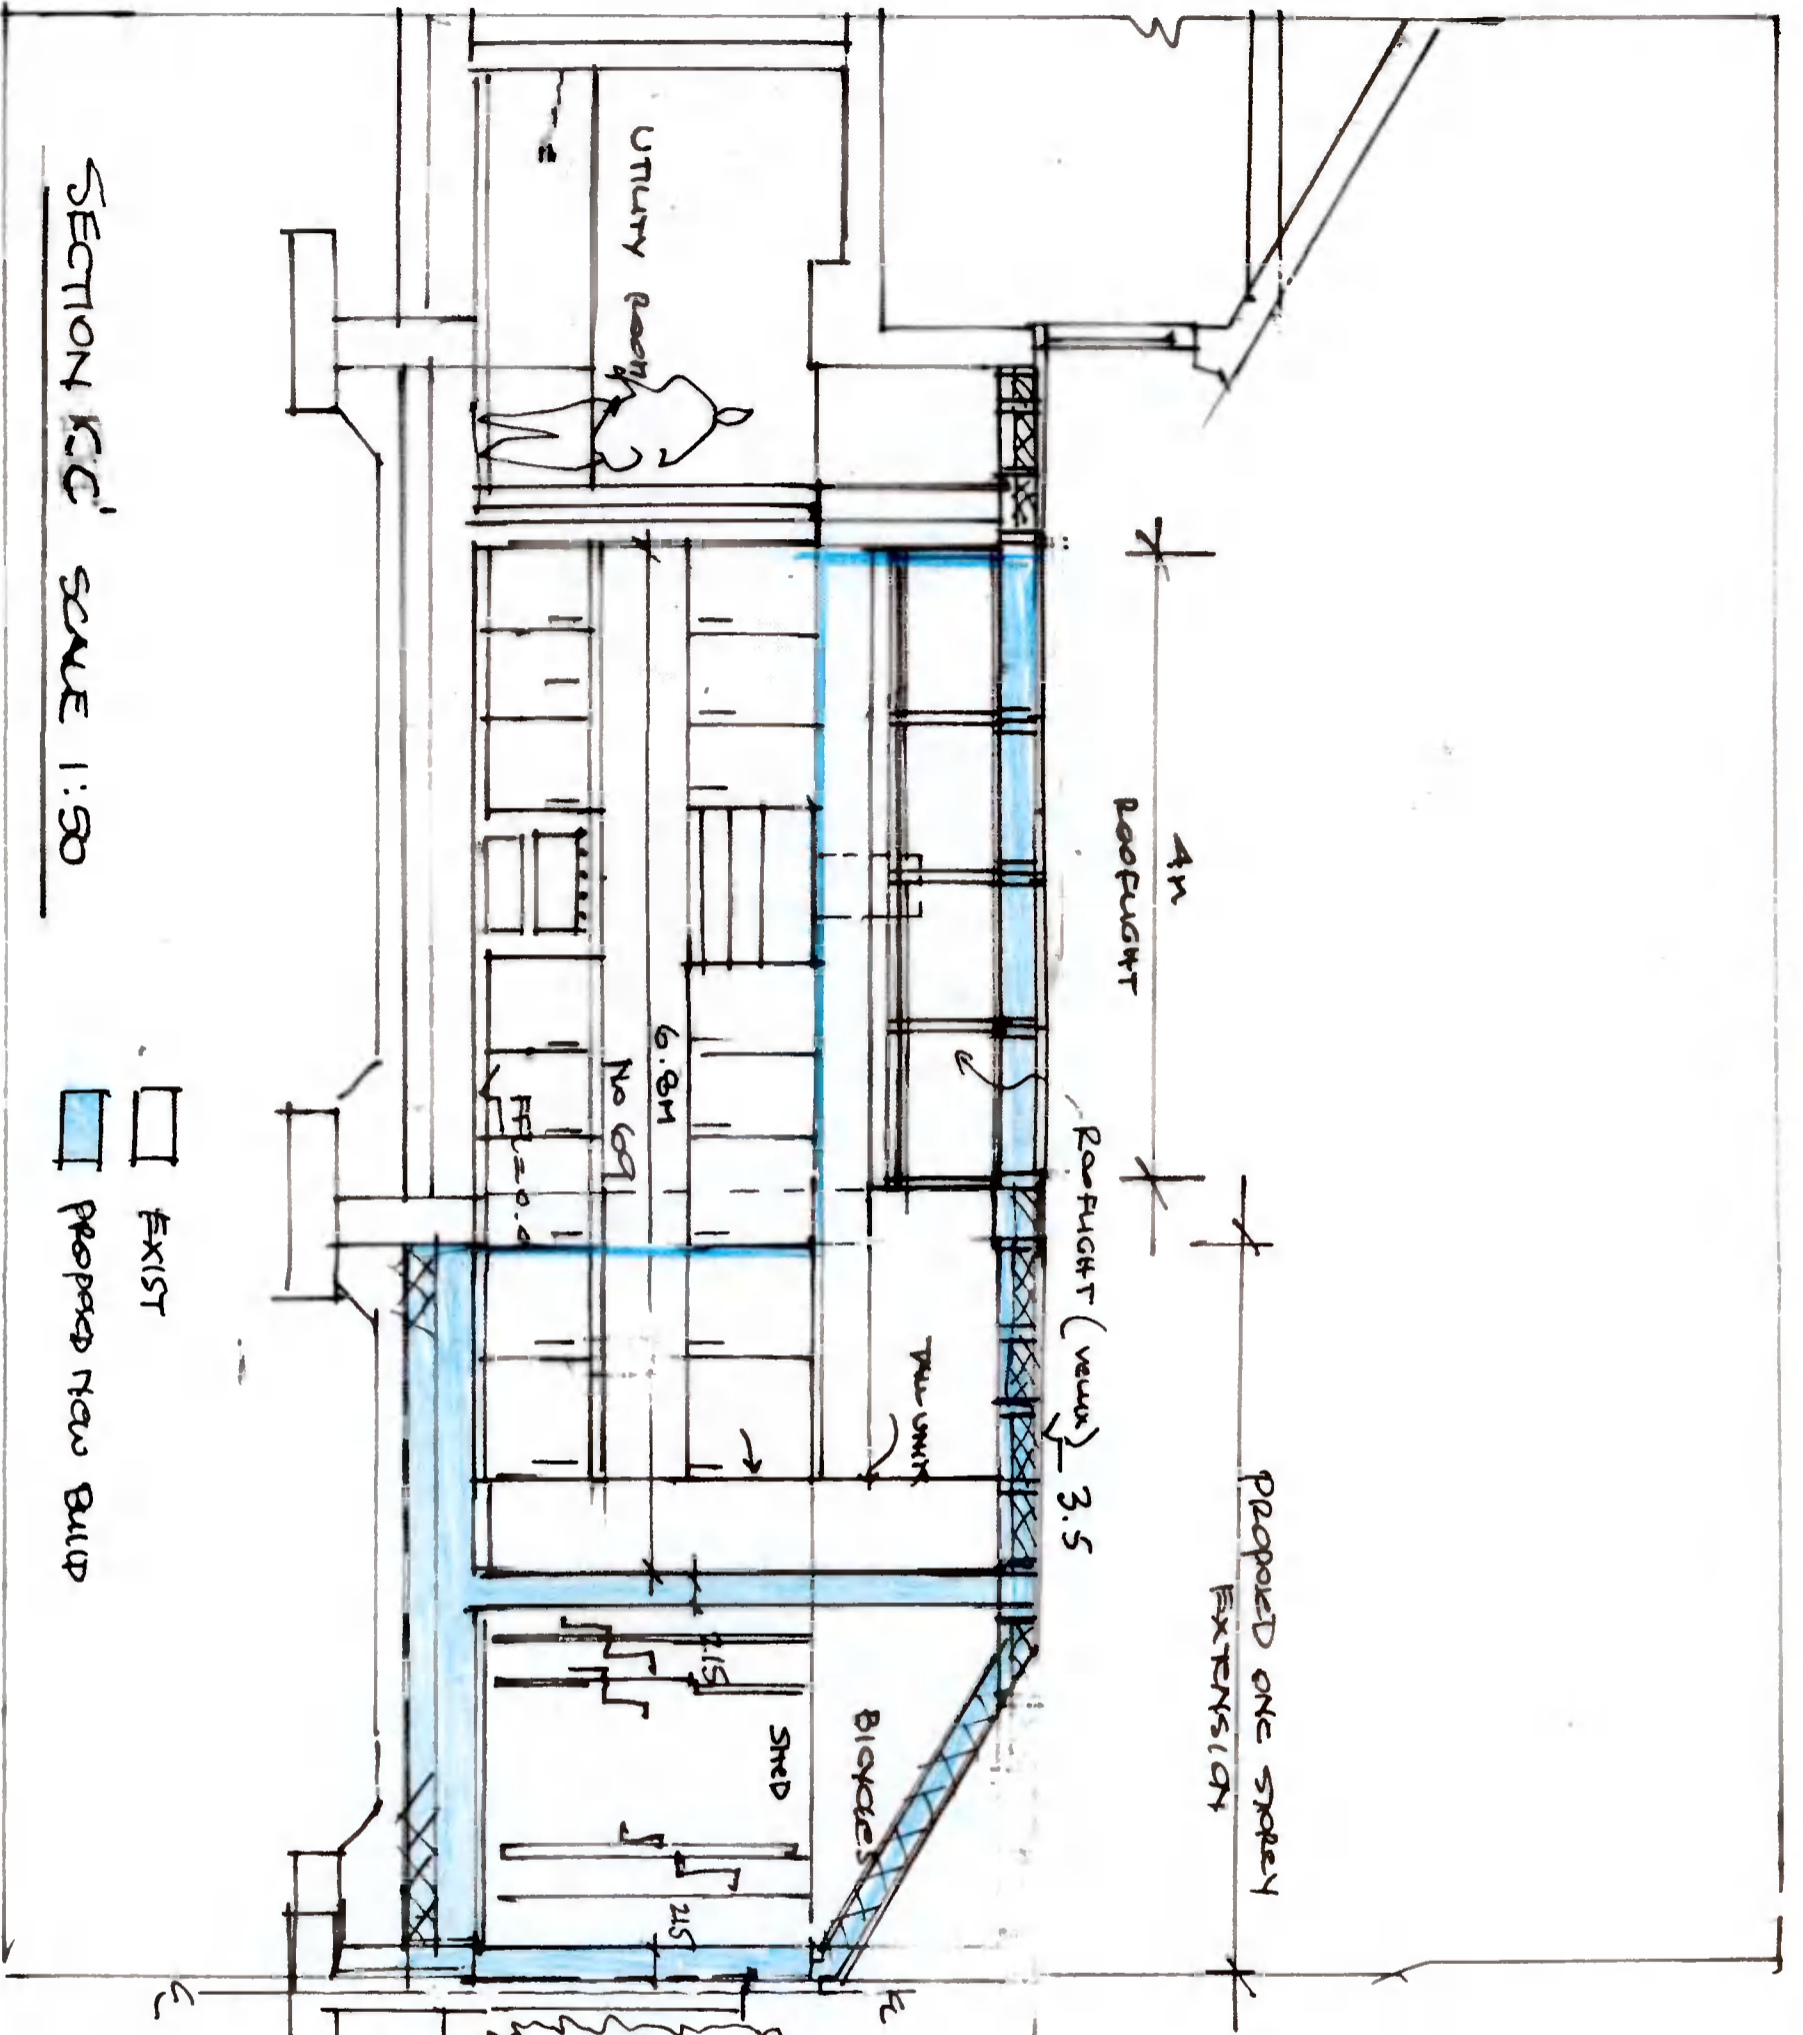

SECTION K-K SCALE 1:30

- EXIST
- PROPOSED NEW BUILD

No 69
No 63
Sheet No. 12.

PROPOSED RENOVATION & EXTENS.
TO EXISTING HALL AT NO 69
THE QUARRY
CLIENT: CORNIE & PARNER MCDONALD
REGAN & ASSOCIATES ARCHITECTS
60 CLONLEA DISTRICT COUNCIL RD D.16