


Irish Water Web Map

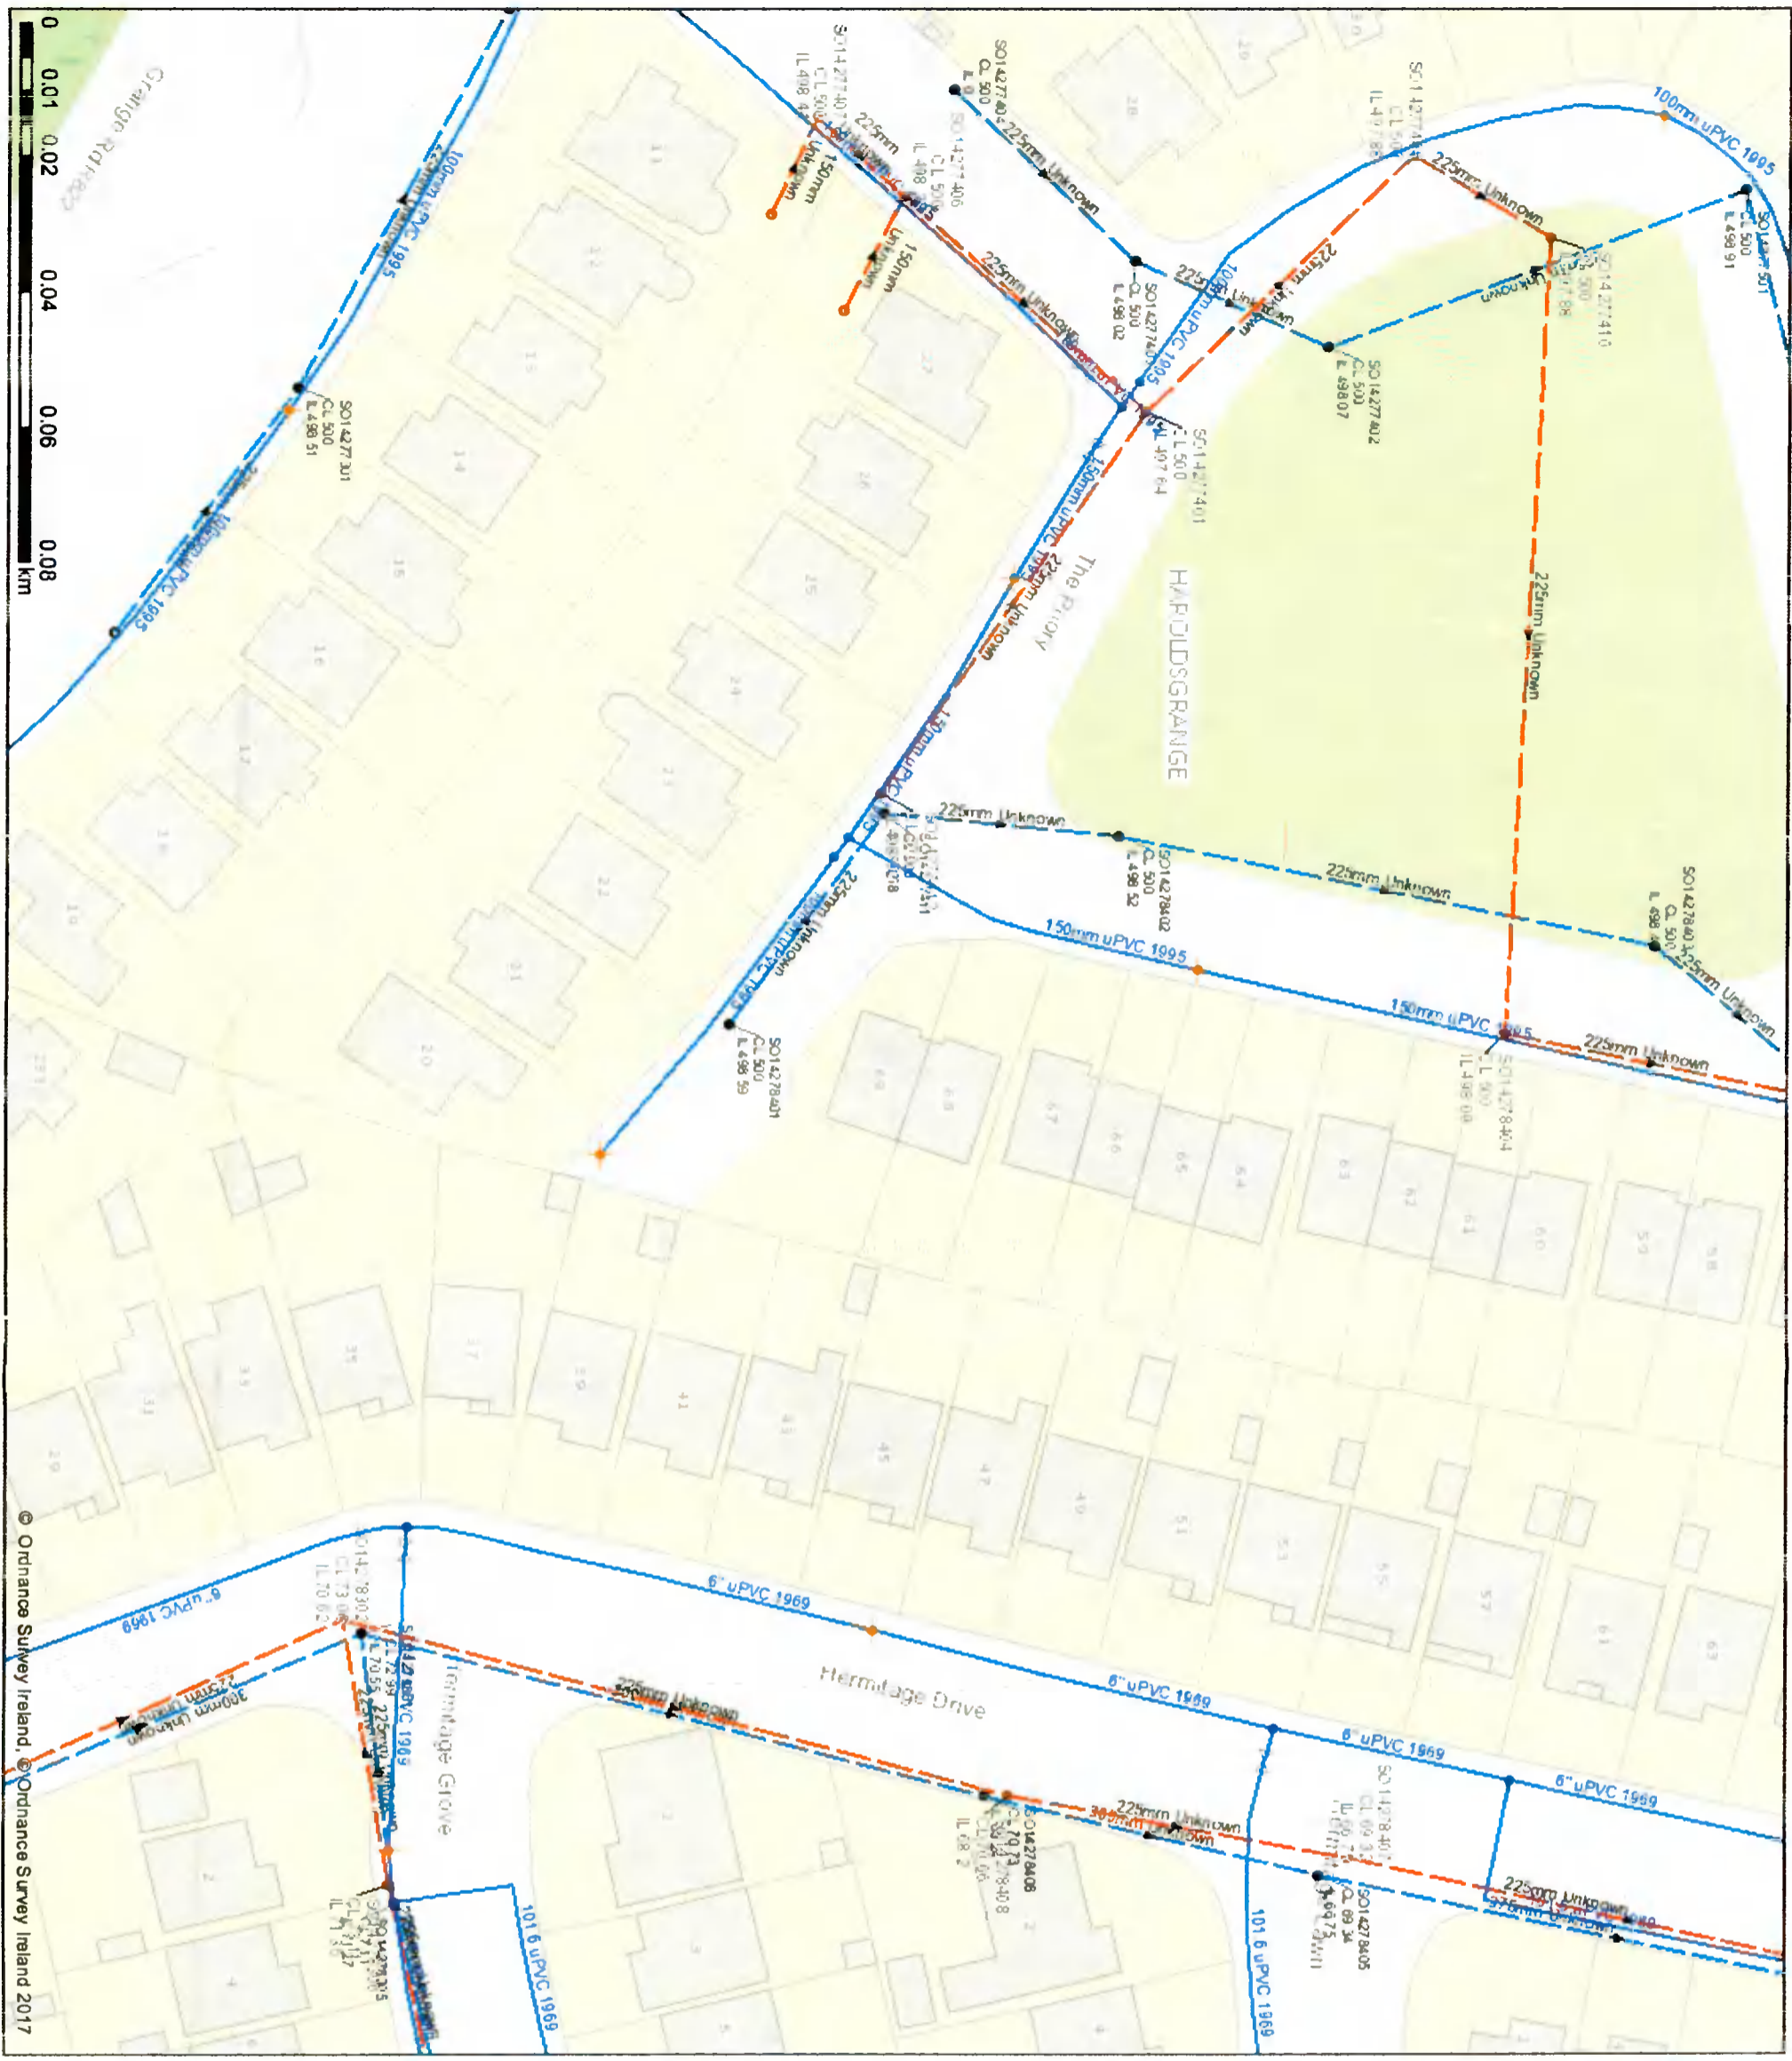

© Ordnance Survey Ireland. © Ordnance Survey Ireland 2017

UISCE
 IREANN IRISH
WATER

Print Date: 20/10/2021
 Printed by: Irish Water

1. No part of this drawing may be reproduced or transmitted in any form or stored in any retrieval system of any nature without the written permission of Irish Water as copyright holder or steps as required for use on the project for which the document was originally issued.

2. Whilst every care has been taken in its compilation, Irish Water gives the information as to the position of its underground network as a general guide only on the street understanding that it is based on the best available information provided by each Local Authority in Ireland to Irish Water. Irish Water can assume no responsibility for and gives no guarantee, undertakings or warranties concerning the accuracy, completeness or up to date nature of the information provided and does not accept any liability whatsoever arising from any errors or omissions. The information should not be relied upon in the event of excavations or any other working carried out in the vicinity of the Irish Water underground network. The user is on the part of the network is identified prior to excavation or any other works to ensure the exact location of the Irish Water Service connection pipes are not generally shown but their presence should be anticipated.

© Copyright Irish Water

Gas Networks Ireland (GNI), their affiliates and assigns accept no responsibility for any information contained in this document concerning location and technical description of the gas distribution and transmission network. This information is provided by GNI to Irish Water. Any representation and warranties expressed or implied, are excluded to the fullest extent permitted by law. No liability shall be accepted for any loss or damage, including, without limitation, direct, indirect, special, incidental, punitive or consequential loss including loss of profits, arising out of or in connection with the use of the information.

(Including maps or mapping data)

NOTE: DIAL BEFORE YOU DIG Phone: 1850 427 747 or e-mail dig@gniret.ie. The exact position of the gas location distribution and transmission network must be verified on site before any mechanical excavation takes place. If any mechanical excavation is proposed, hard copy maps must be requested from GNI in gas. All work in the vicinity of gas distribution and transmission network must be completed in accordance with the current editions of the Health & Safety Authority publication, Code of Practice For Avoiding Danger From Underground Services which is available from the Health and Safety Authority (1800 26 93 93) or can be downloaded from www.hsa.ie.

Reproduced from the Ordnance Survey of Ireland by Permission of the Government.
 License No. 3.3.34

Water Distribution Network	Sanitary Sewer Network	Storm Water Network
Water Treatment Plant	Water Treatment Plant	Surface Water Mains
Water Pump Station	Water Pump Station	Surface Water Mains Private
Storage Cistern	Sewer Mains High Water	Surface Water Mains Private
Open Point	General - Combined	Surface Water Pressurised Mains
Water Station	General - Foul	Surface Water Pressurised Mains Private
Abstraction Point	General - Unknown	Man Type
Telemetry Kiosk	Pumping - Combined	Standard
Reservoir	Pumping - Foul	Other Unknown
Raw Water	Siphon - Combined	Storm Manhole
Water Distribution Mains	Siphon - Foul	Standard
Raw Water	Other Unknown	Backstop
Private	Sewer Mains Private	Cascade
Trunk Water Mains	General - Combined	Castiron
Trunk Water Mains	General - Foul	Castiron
Trunk Water Mains	General - Unknown	Manhole
Water Lateral Lines	Pumping - Foul	Hydrant
High Water	Pumping - Unknown	Other Unknown
Water Changes	Siphon - Combined	Storm Clean Out
Water Abandoned Lines	Siphon - Foul	Storm Clean Outs
Boundary Meter	Sewer Lateral Lines	Stormwater Chambers
Boundary Meter	Sewer Manholes	Discharge Type
Ground Schems	Sewer Manholes	Outfall
Source Meter	Backstop	Overflow
Water Meter	Cascade	Seaway
Non-Drum	Castiron	Other Unknown
Non-Drum	Manhole	Cell Manhole
PSV	Hydrant	Transmission High Pressure Gasline
Sluice Line Valve Open/Closed	Hydrant	Depositor Low Pressure Gasline
Sluice Line Valve Open/Closed	Hydrotest	Distribution Low Pressure Gasline
Sluice Boundary Valve Open/Closed	Other Unknown	E38 Manhole
Sluice Boundary Valve Open/Closed	Discharge Type	E38 HV Line
Scour Valve	Overflow	NV Underground
Single Air Control Valve	PC	NV Abandoned
Double Air Control Valve	Overflow	E38 MVV Lines
Water Stop Valve	Standard	NV Overhead Three Phase
Water Service Connectors	Standard	NV Overhead Single Phase
Water Network Junctions	Standard	LV Overhead Single Phase
Pressure Monitoring Point	Standard	NVU Underground
Pre Hydrant	Standard	Abandoned
Pre Hydrant	Standard	Cell Structure
Water Filings	Standard	Cell Structure
Cap	Standard	Under Construction
Reducer	Standard	Out of Service
Other Filings	Standard	Decommissioned
	Standard	Water Non Service Assets
	Standard	Water Pipe
	Standard	Water Structure
	Standard	Water Point Feature
	Standard	Water Structure