

Planning Pack Map

CENTRE COORDINATES:
ITM 707399 733629

PUBLISHED: 26/04/2021 **ORDER NO.:** 50168777_1

MAP SERIES: 1:1,000 **MAP SHEETS:** 3326-1E

COMPILED AND PUBLISHED BY:
Ordnance Survey Ireland
Phoenix Park
Dublin 8,
Ireland.

Unauthorised reproduction
infringes Ordnance Survey Ireland
and Government of Ireland
copyright


All rights reserved.
No part of this publication may
be copied, reproduced
or transmitted in any form
or by any means without the prior
written permission of
the copyright owners.

The representation on this map
of a road, track or footpath
is not evidence of the existence
of a right of way.

Ordnance Survey maps
never show legal property
boundaries nor do they
show ownership of
physical features

© Suirbhreacht Ordánais Éireann
2021
© Ordnance Survey Ireland, 2021
www.osi.ie/copyright

LEGEND:
<http://www.osi.ie>
search Large Scale Legend

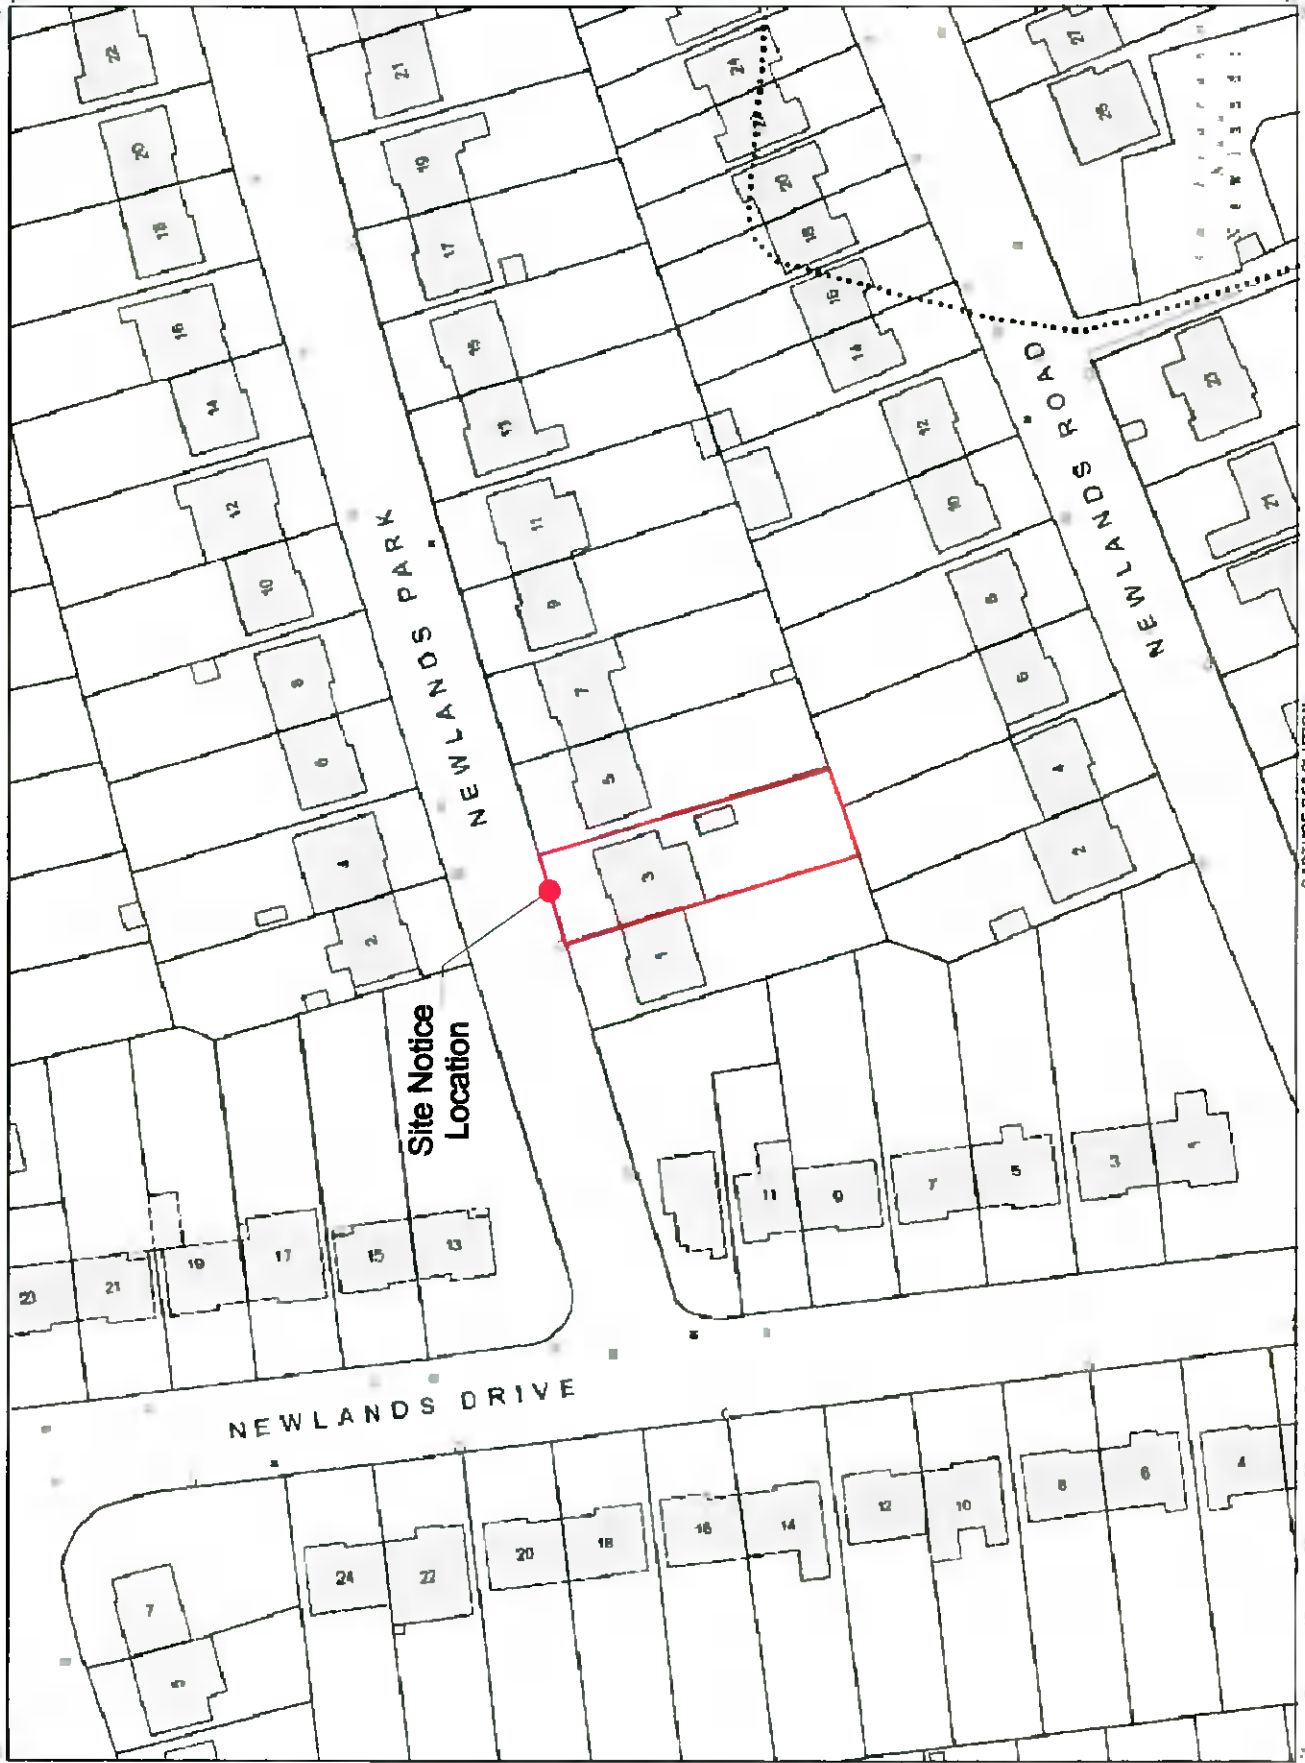

Site Notice
Location

CAPTURE RESOLUTION

The map objects are only accurate to the
resolution at which they were captured.
Output scale is not indicative of data capture scale.
Further information is available at:
<http://www.osi.ie> search Capture Resolution

OUTPUT SCALE: 1:1,000

