


Existing Entrance
 Connect to existing mains water,
 foul sewer on approval from Local
 Authority

Location of public site notice

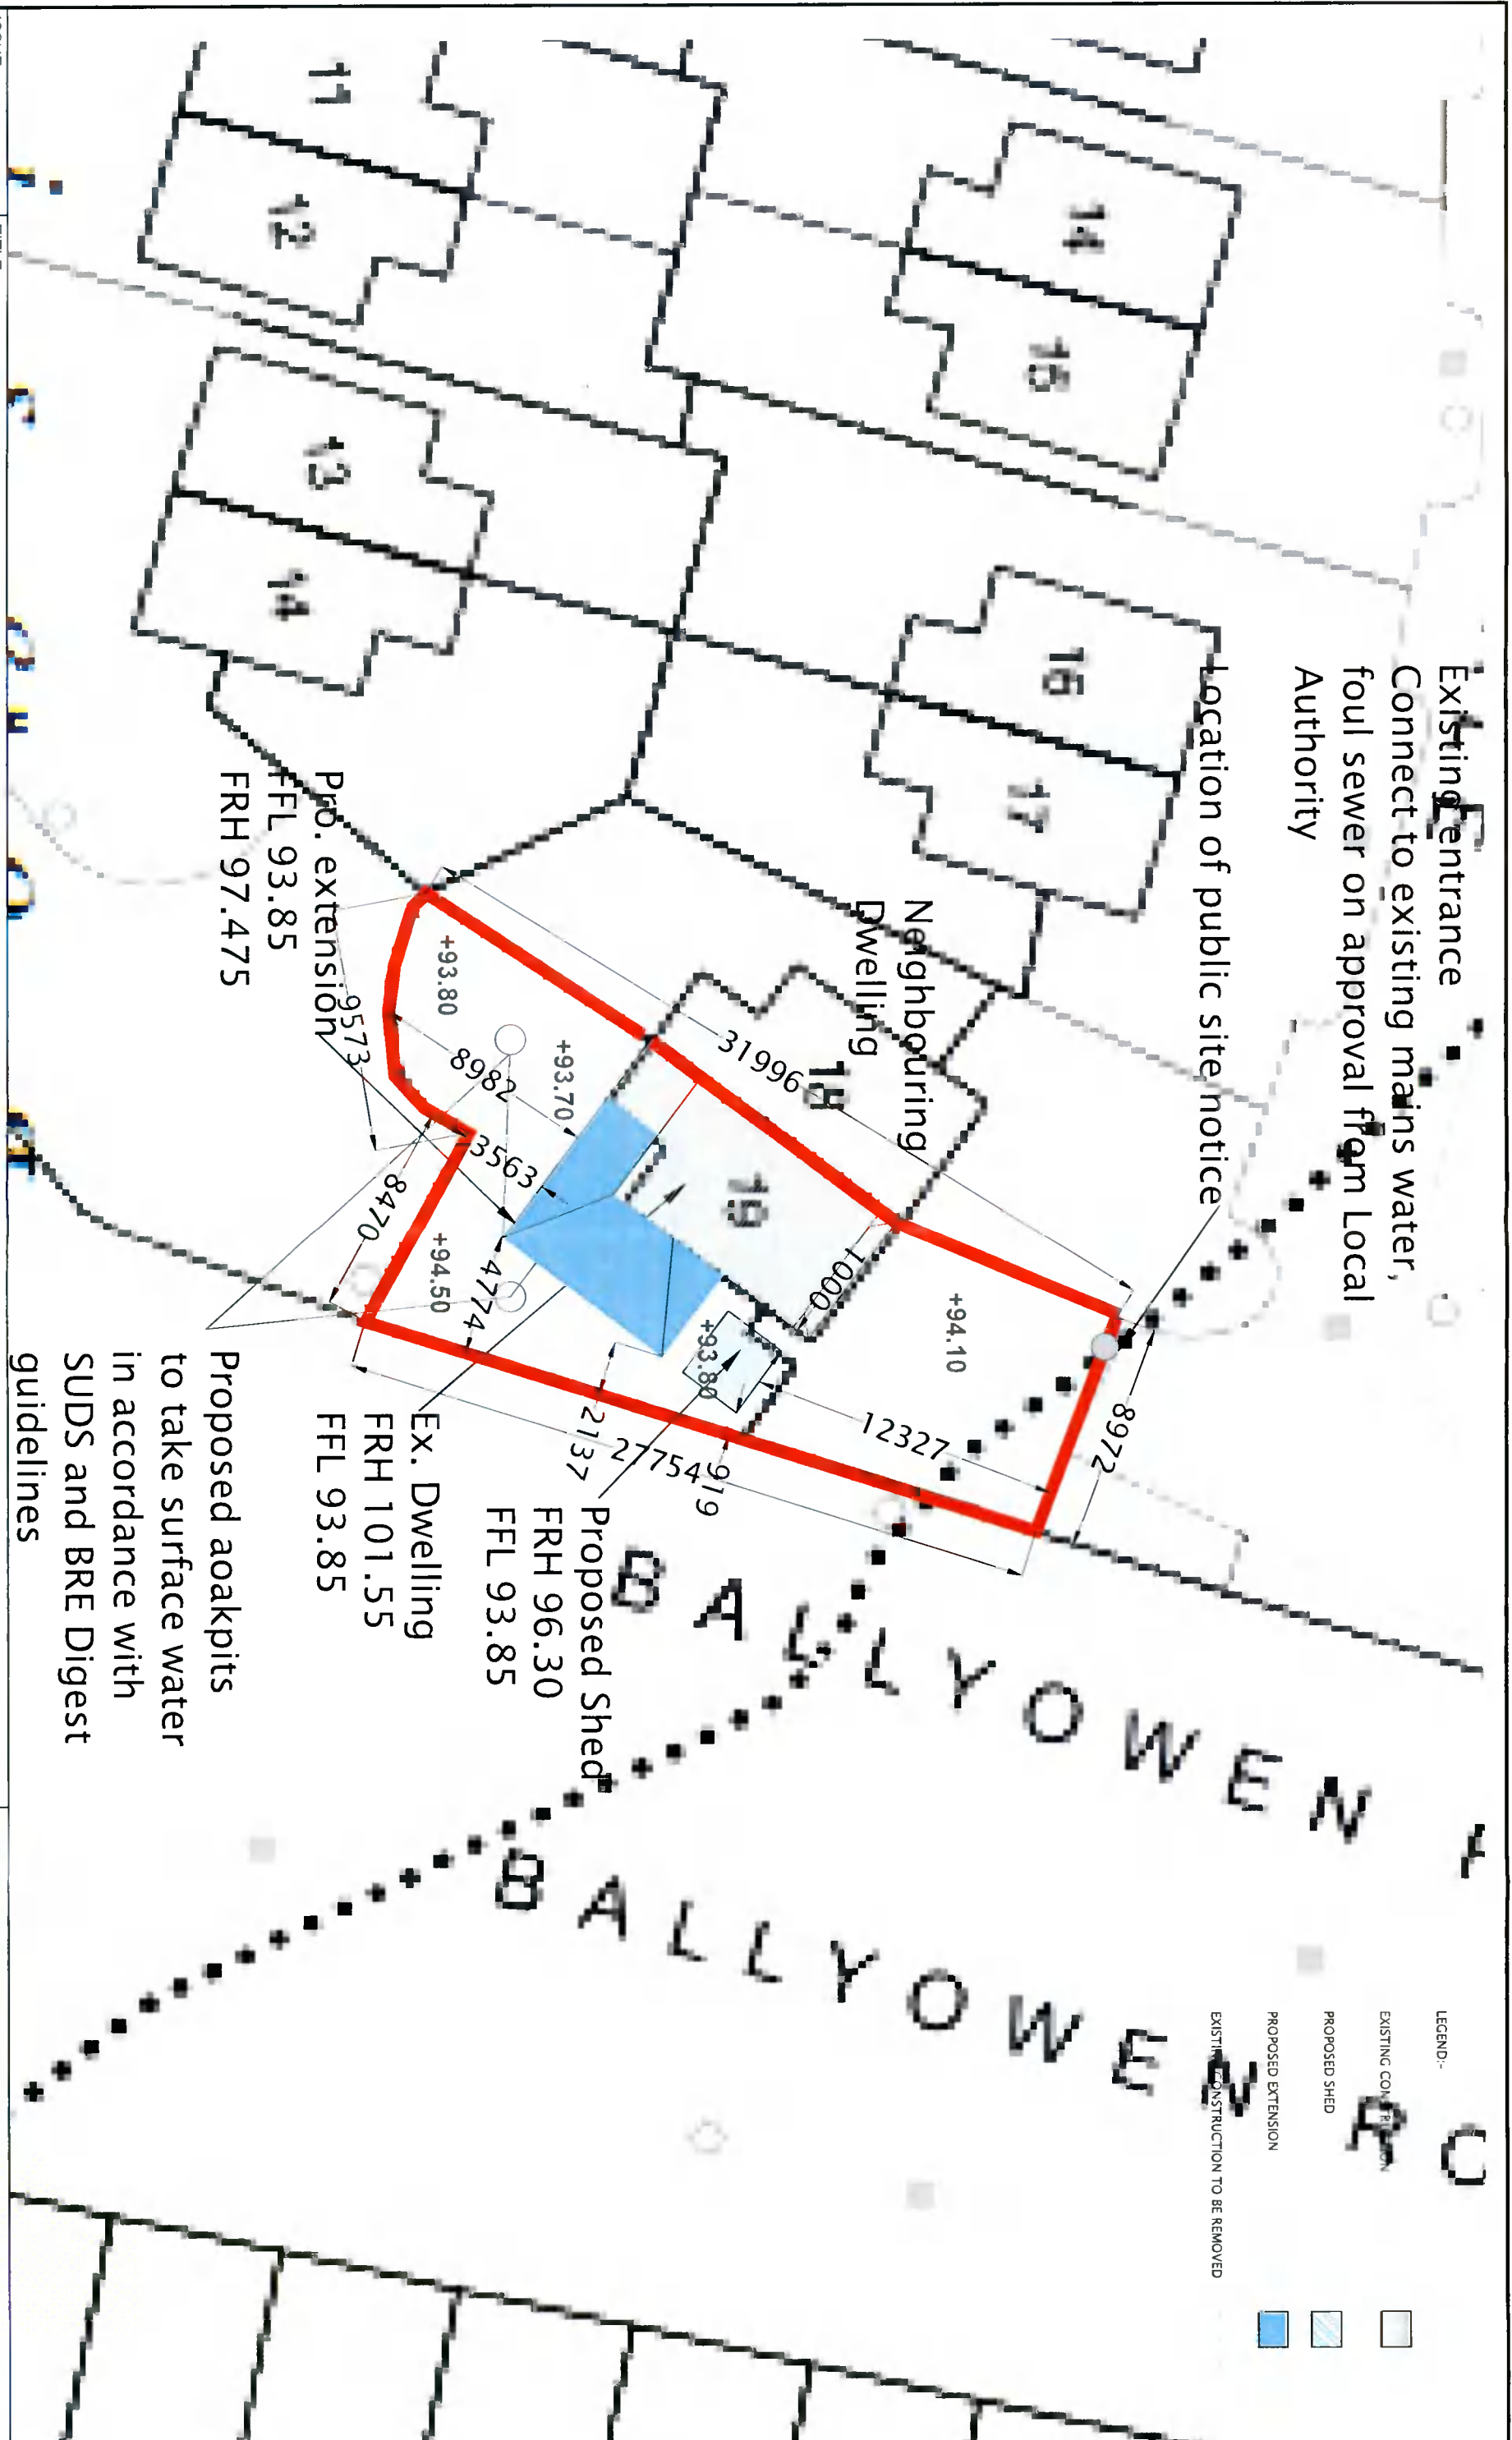

Proposed aoakpits
 to take surface water
 in accordance with
 SUDS and BRE Digest
 guidelines

Proposed Shed
 FRH 96.30
 FFL 93.85

Ex. Dwelling
 FRH 101.55
 FFL 93.85

Pro. extension
 FFL 93.85
 FRH 97.475

- LEGEND:-
- EXISTING CONSTRUCTION
 - PROPOSED SHED
 - PROPOSED EXTENSION
 - EXISTING CONSTRUCTION TO BE REMOVED

ISSUE: PLANNING
 TITLE: SITE LAYOUT PLAN

PROJECT NO: 21122	DRAWING NO: P-007	REVNO: 005	CIENT: Anita & Wesley O'Neill
DRAWN / CHECKED MD/MD	SCALE: 1/250	DATE 18/09/2021	LOCATION: 19 Moy Glas Dale, Lucan, Co. Dublin (K78 W086)

PROJECT
 Single storey extension to side and rear of
 existing dwelling house. Minor alterations and
 remodeling to internal layouts.

DalyHudson
 Building Surveying & Architecture

CHARTERED SURVEYORS

RAI

PH: 01 452 3333
 Email: info@dalyhudson.com
 www.dalyhudson.com