

- LEGEND:-
- EXISTING CONSTRUCTION
 - PROPOSED SHED
 - PROPOSED EXTENSION
 - EXISTING CONSTRUCTION TO BE REMOVED

ISSUE: **PLANNING** TITLE: **ELEVATIONS_EXTENSION**

PROJECT NO: **21122** DRAWING NO: **P-003** REV NO: **005** CLIENT: **Anita & Wesley O'Neill**

DRAWN / CHECKED: **MD/MD** SCALE: **1/100** DATE: **18/09/2021** LOCATION: **19 Moy Glas Dale, Lucan, Co. Dublin (K78 W086)**

PROJECT: **Single storey extension to side and rear of existing dwelling house. Minor alterations and remodeling to internal layouts.**


DalyHudson
Building Surveying & Architecture

CHARTERED SURVEYORS

RAI

PH: (087) 2558443 and (087) 6344679
E-mail: info@dalyhudson.com www.dalyhudson.com

Tel: (045) 331446
E-mail: planning@dalyhudson.com

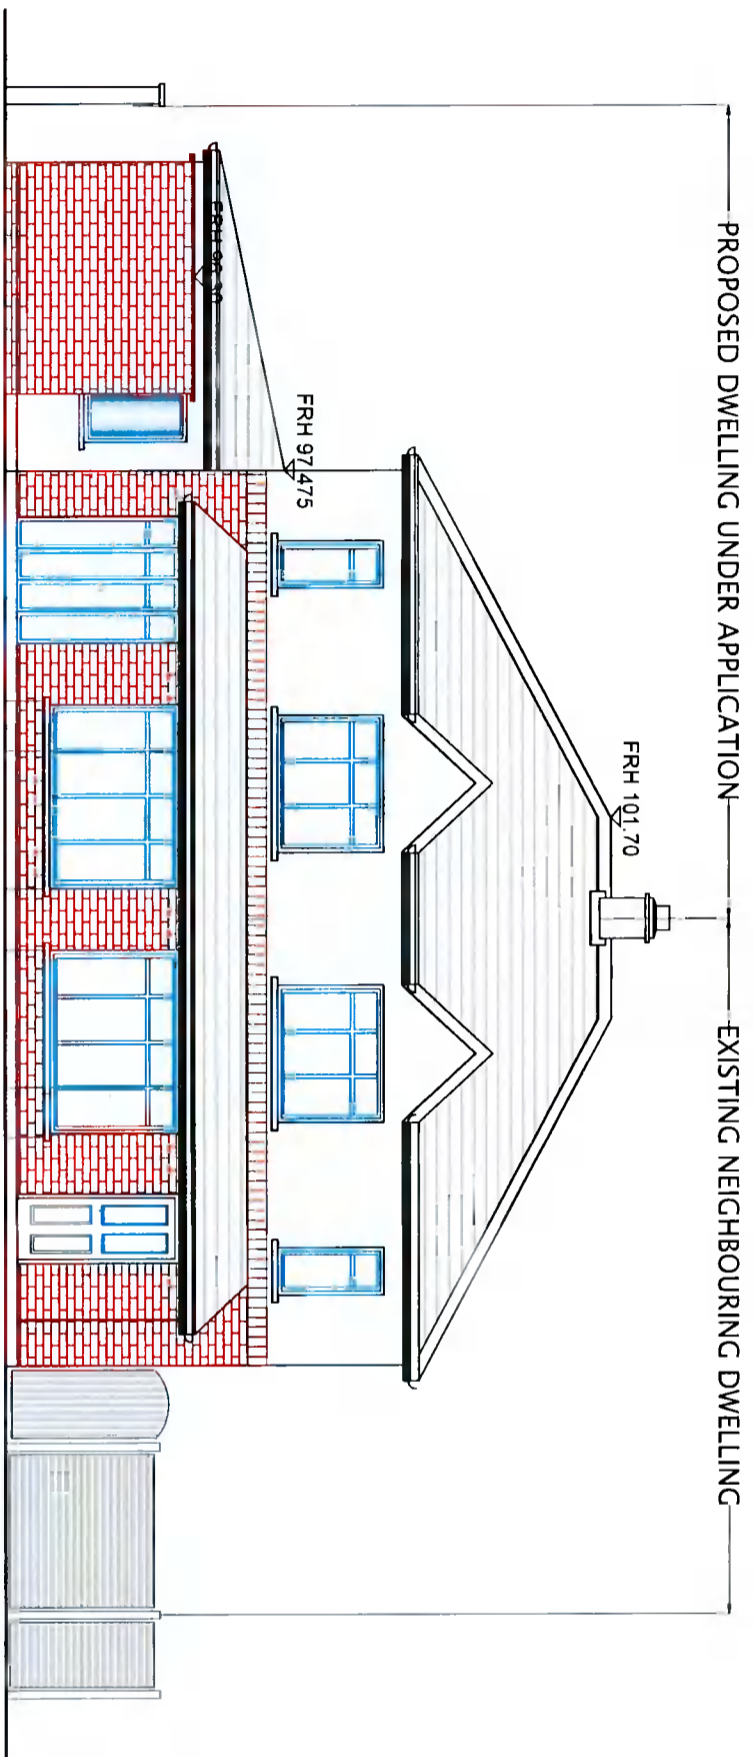

1 CONTIGUOUS ELEVATION
SCALE 1:50 @ A1, 1:100 @ A3

- LEGEND:-
- EXISTING CONSTRUCTION
 - PROPOSED SHED
 - PROPOSED EXTENSION
 - EXISTING CONSTRUCTION TO BE REMOVED

ISSUE:	PLANNING			TITLE:	CONTIGUOUS ELEVATION		
PROJECT NO:	21122	DRAWING NO:	P-005	REV. NO:	005	CLIENT:	Anita & Wesley O'Neill
DRAWN / CHECKED	MD/MD	SCALE:	1/100	DATE:	18/09/2021	LOCATION:	19 Moy Glas Dale, Lucan, Co. Dublin (K78 W086)
PROJECT				Single storey extension to side and rear of existing dwelling house. Minor alterations and remodeling to internal layouts.			

DalyHudson
Building Surveying & Architecture

CHARTERED SURVEYORS





RIA




PH: (0037) 2055943 and (0037) 5324475
E-MAIL: info@dalyhudson.com

www.dalyhudson.com

PH: (0037) 331 444
E-MAIL: info@ria.ie

LEGEND:-

- EXISTING CONSTRUCTION 
- PROPOSED SHED 
- PROPOSED EXTENSION 
- EXISTING CONSTRUCTION TO BE REMOVED 

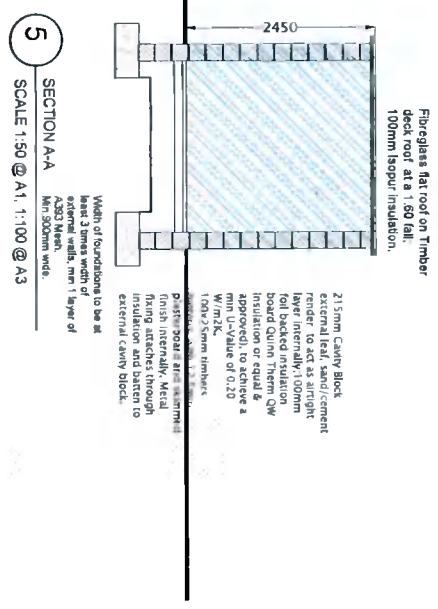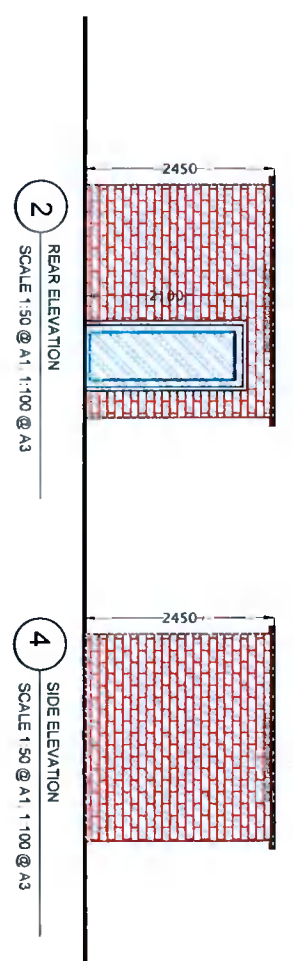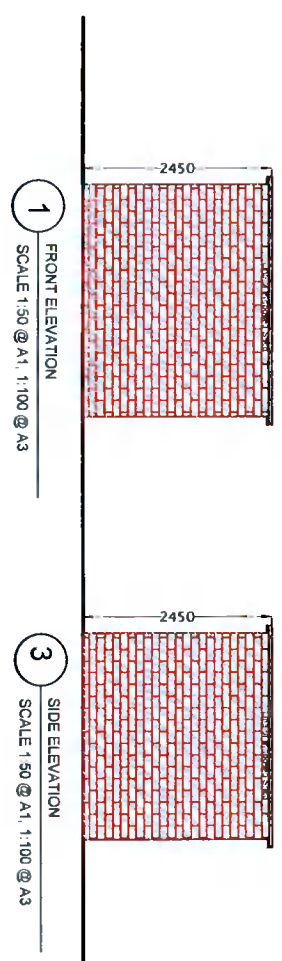

ISSUE: **PLANNING**
 TITLE: **ELEVATIONS_SHED**

PROJECT NO: **21122**
 DRAWING NO: **P-004**
 SCALE: **1/100**
 REV NO: **005**
 DATE: **18/09/2021**

CLIENT: **Anita & Wesley O'Neill**
 LOCATION: **19 Moy Glas Dale, Lucan, Co. Dublin (K78 W086)**

PROJECT: **Single storey extension to side and rear of existing dwelling house. Minor alterations and remodeling to internal layouts.**

DalyHudson
 Building Surveying & Architecture

CHARTERED SURVEYORS

RIA

PH: 00353 (0)1 454 6673 and 00353 (0)1 534 6673
 Email: info@dalyhudson.com
 www.dalyhudson.com
 Tel: 00353 (0)1 454 6673
 Email: idiana@dalyhudson.com